



Architectural floor plan of the first floor (1C) of a building. The plan shows various rooms including a large lounge (1C3D105), a reception area (1C3D101), a meeting room (1C3D91), a kitchen (1C3D52), and a bathroom (1C3D51). It also includes a staircase, a ramp, and a parking area. The plan is color-coded: orange for main rooms, blue for bathrooms, green for reception, yellow for storage, and light blue for kitchen. A red arrow points to the entrance area.

 

Skala 1:100 i A3

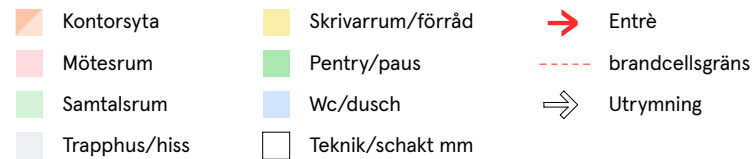


0 1 2 3m
Meter



Kontorslokal

Hammarby Kaj 10, ca 245 kvm, markplan


UTSIKT MOT KANALEN

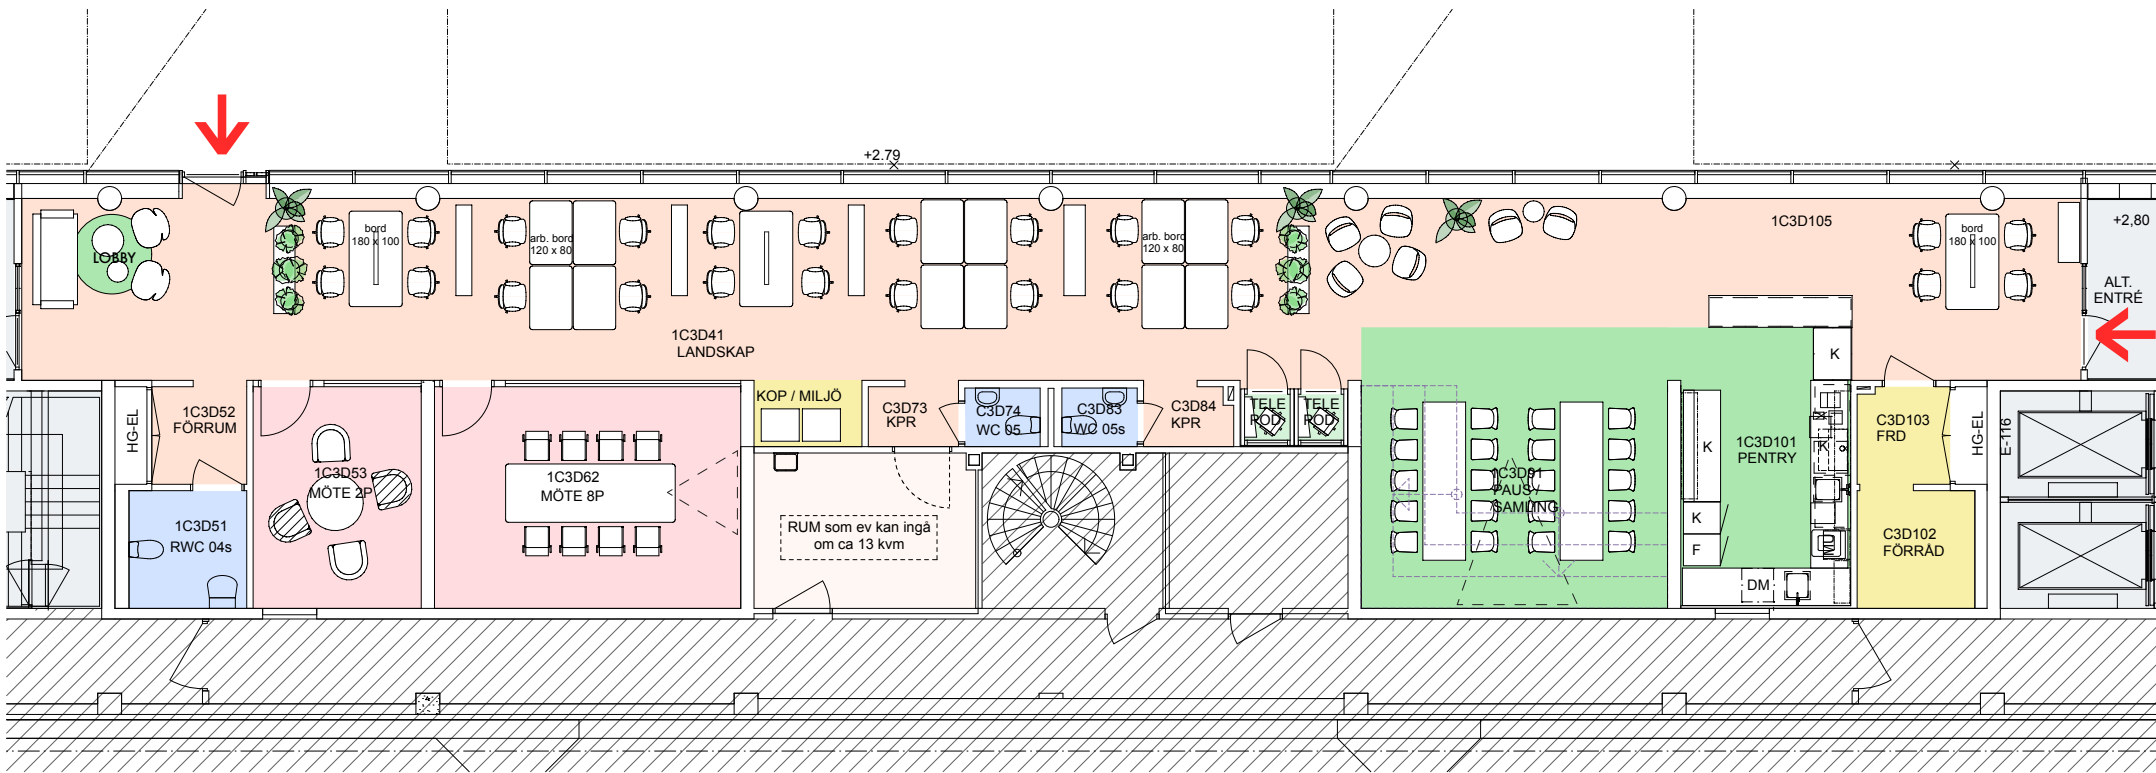

Ant. arbetspl. totalt: 24 st
Ant. mötesrum: 2 st
Ant. telepod (inredning av HG): 2 st

- Kontorsyta
- Mötesrum
- Samtalsrum
- Trapphus/hiss
- Skrivarrum/förråd
- Pentry/paus
- Wc/dusch
- Teknik/schakt mm

- Entré
- brandcellsgräns
- Utrymning

 

Skala 1:100 i A3
0 1 2 3m
Meter

