


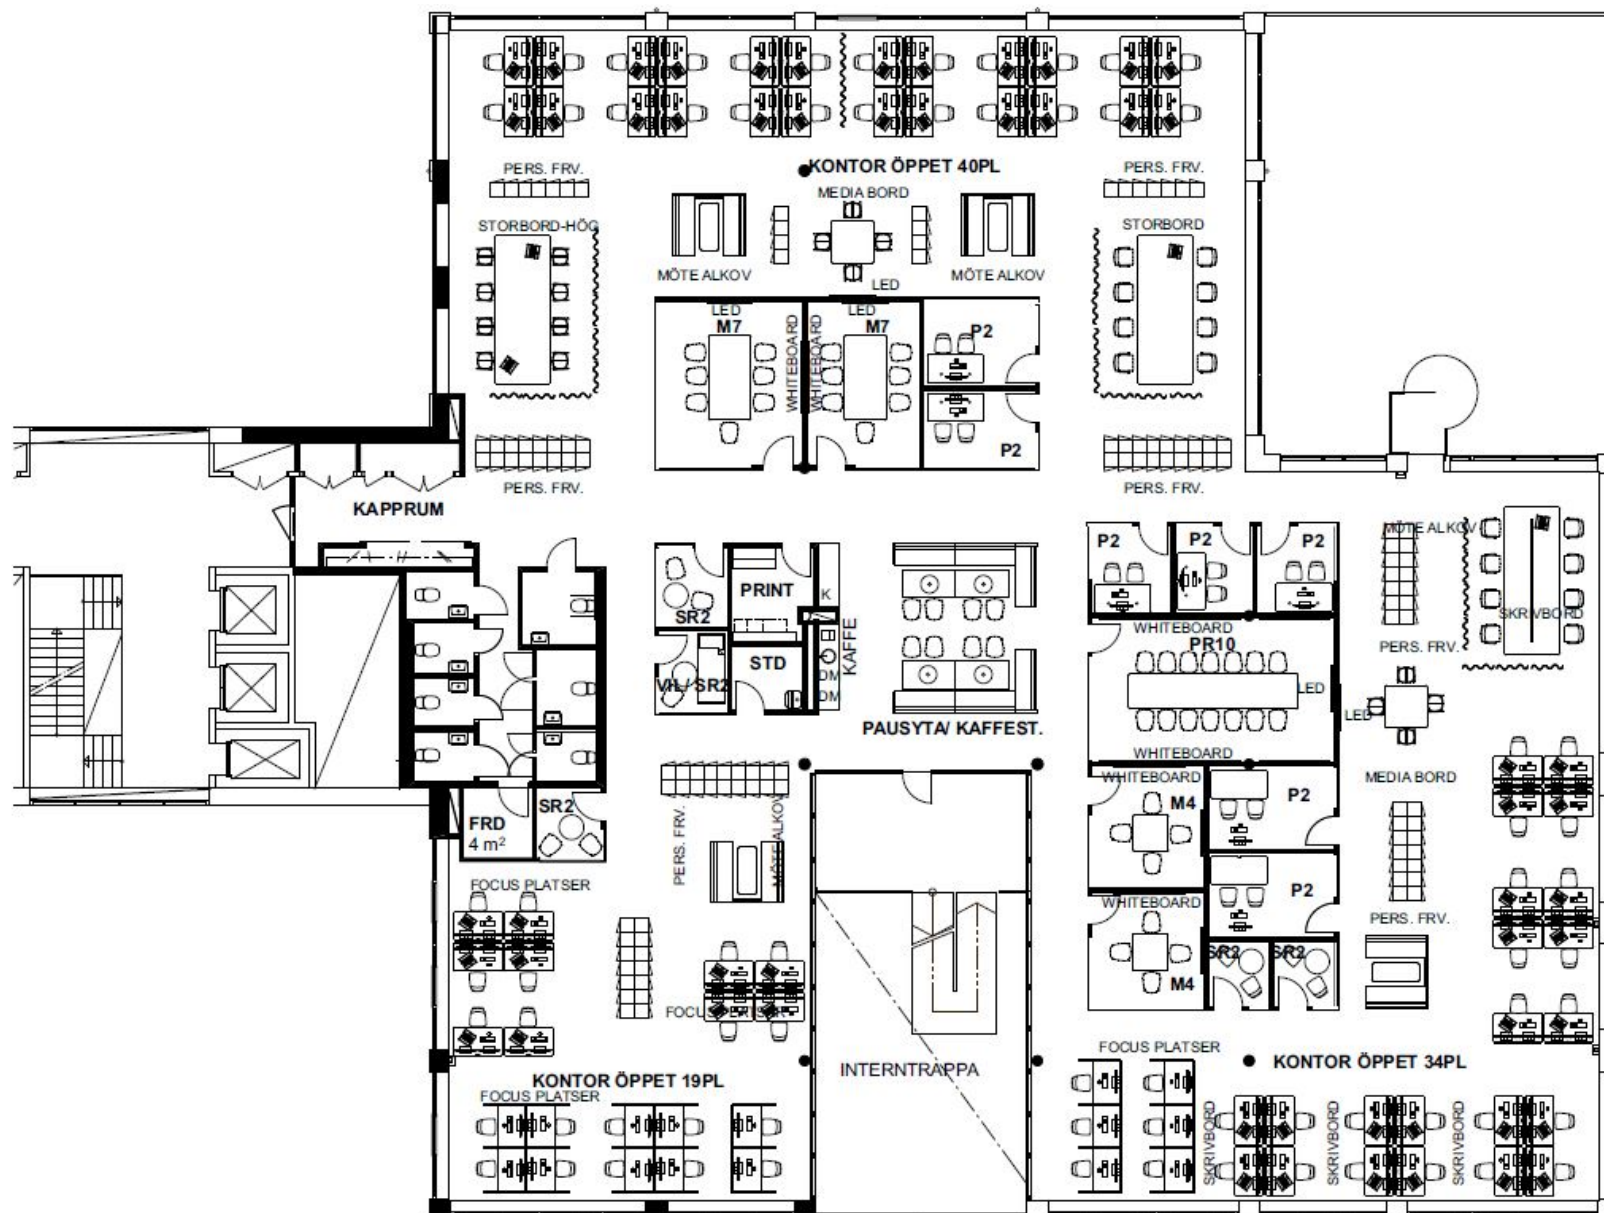

Plan 2
1:150

