


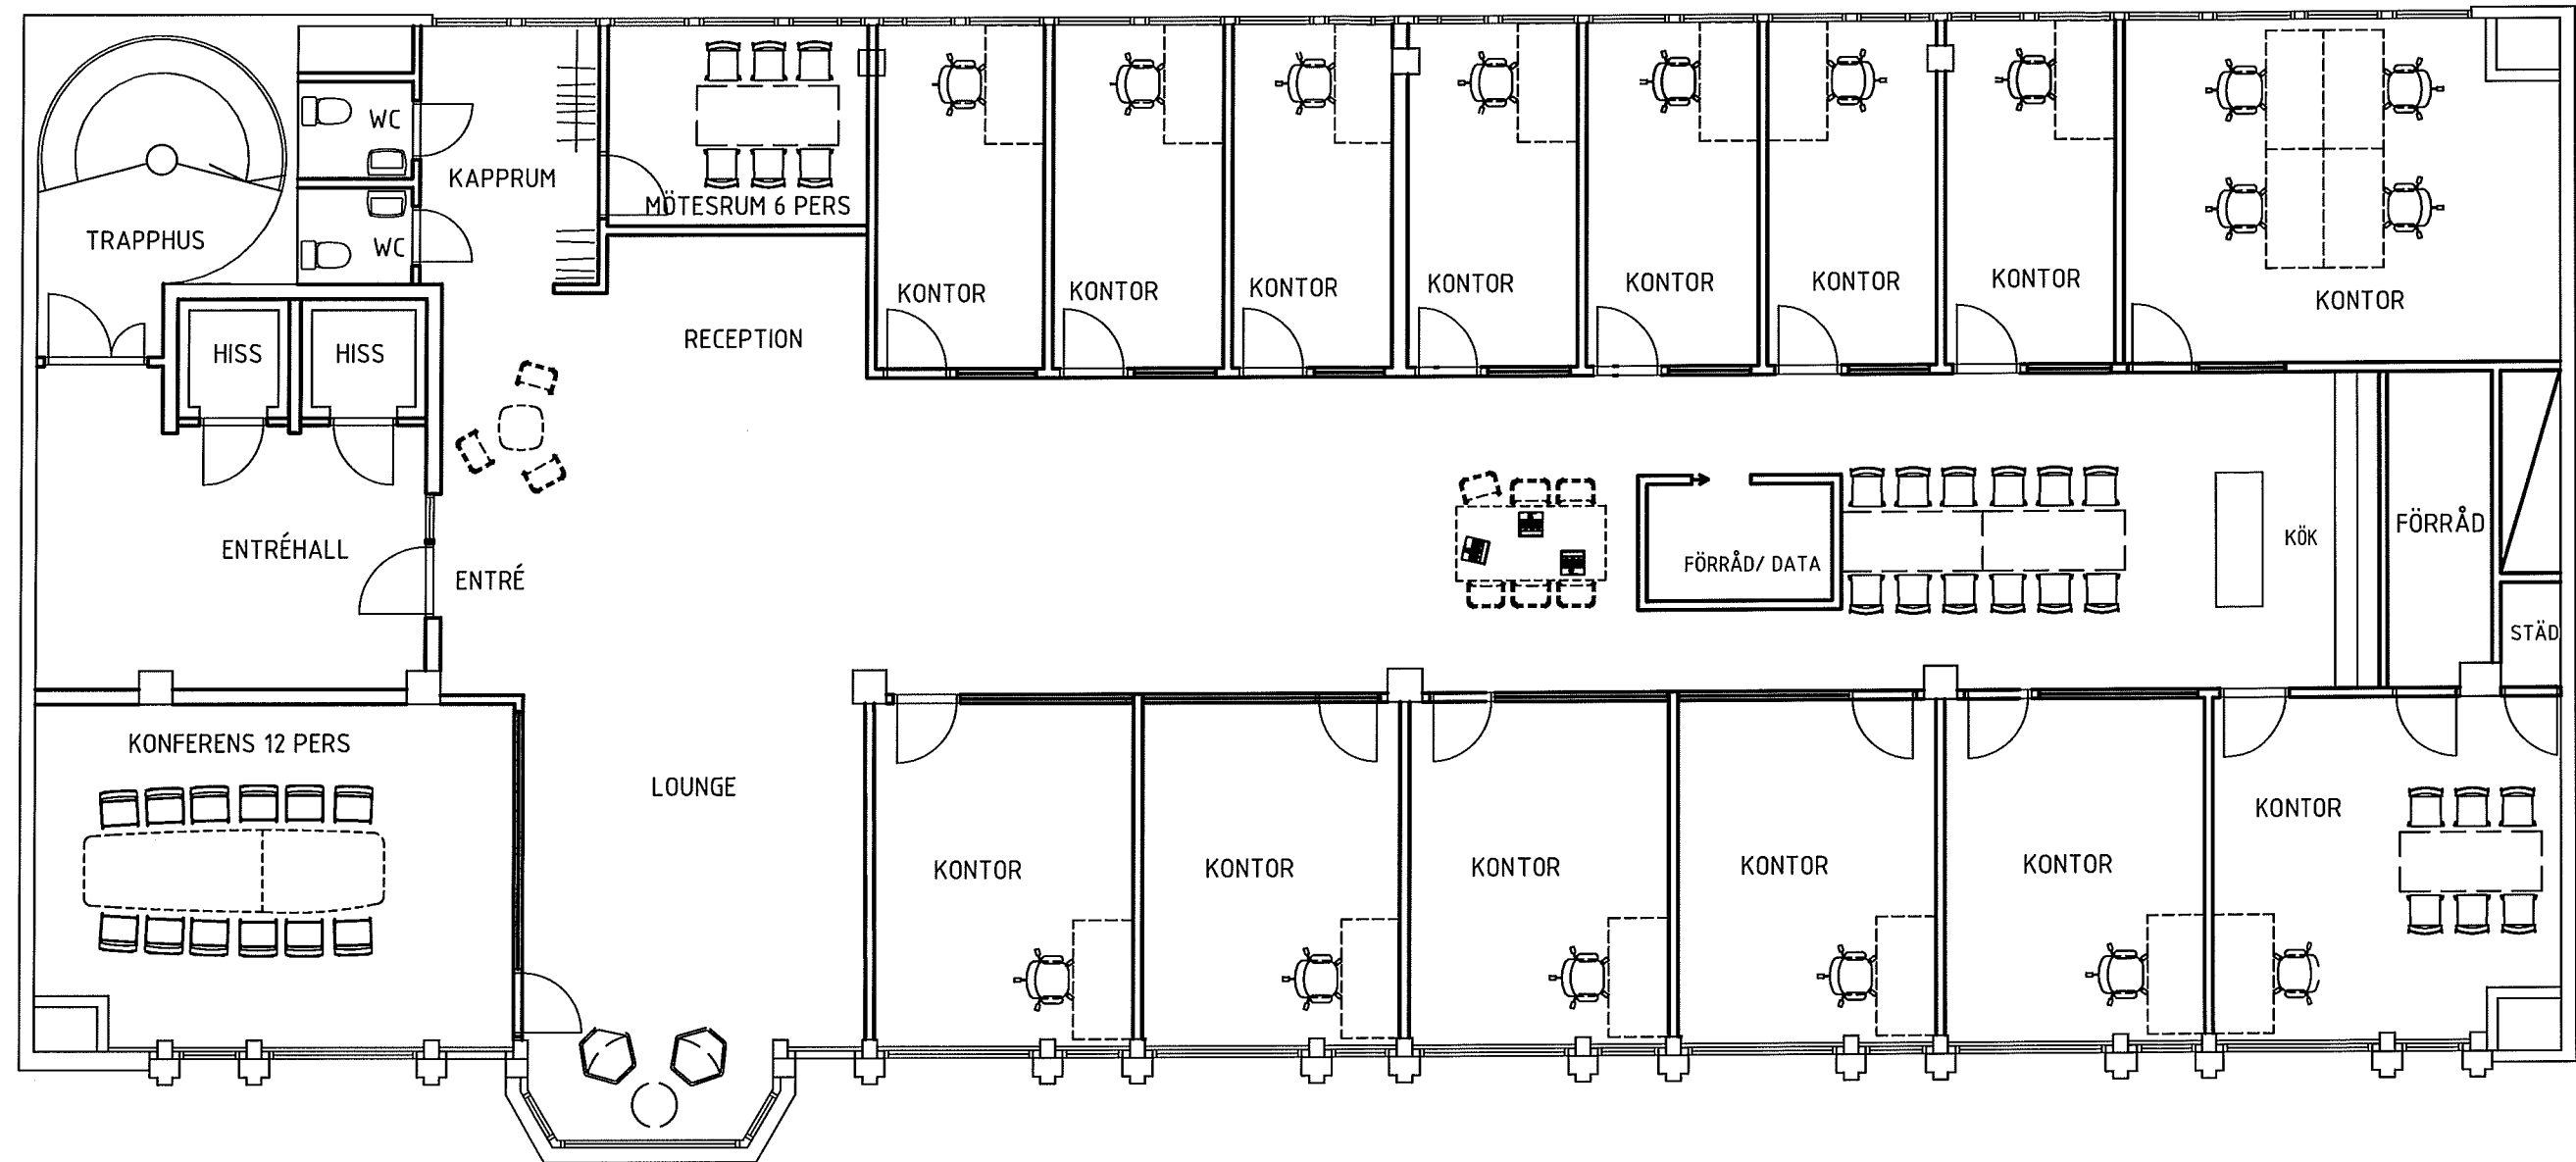

PLAN 4

B		GLP, DÖRR M.M.	OG	99 11 17
A		ALLMÄNT	OG	99 11 01
BET	ANT	ÄNDRINGEN AVSER	EGEN	DATUM
SKISS				
LORENSBERG 45:18				
ELLSINGER ARKITEKTONOR AB VIKTORIAGATAN 16, 411 25 GÖTEBORG TEL 031-102070 FAX 031-102071 E-POST ellsinger.ark@box.tninet.se				
UPPDRAG NR		RITAD AV OG	HANDLAGGARE HR	
DATUM 1999-10-26		ANSVARIG HELEN ROLF		
KV. KASTELLHOLM KUNGSPORTSAVENYN 10-12 BLIVANDE UTSEENDE PLAN 4				
SKALA 1:50 (A1) 1:100 (A3)		NUMMER A30:01		I BET B