


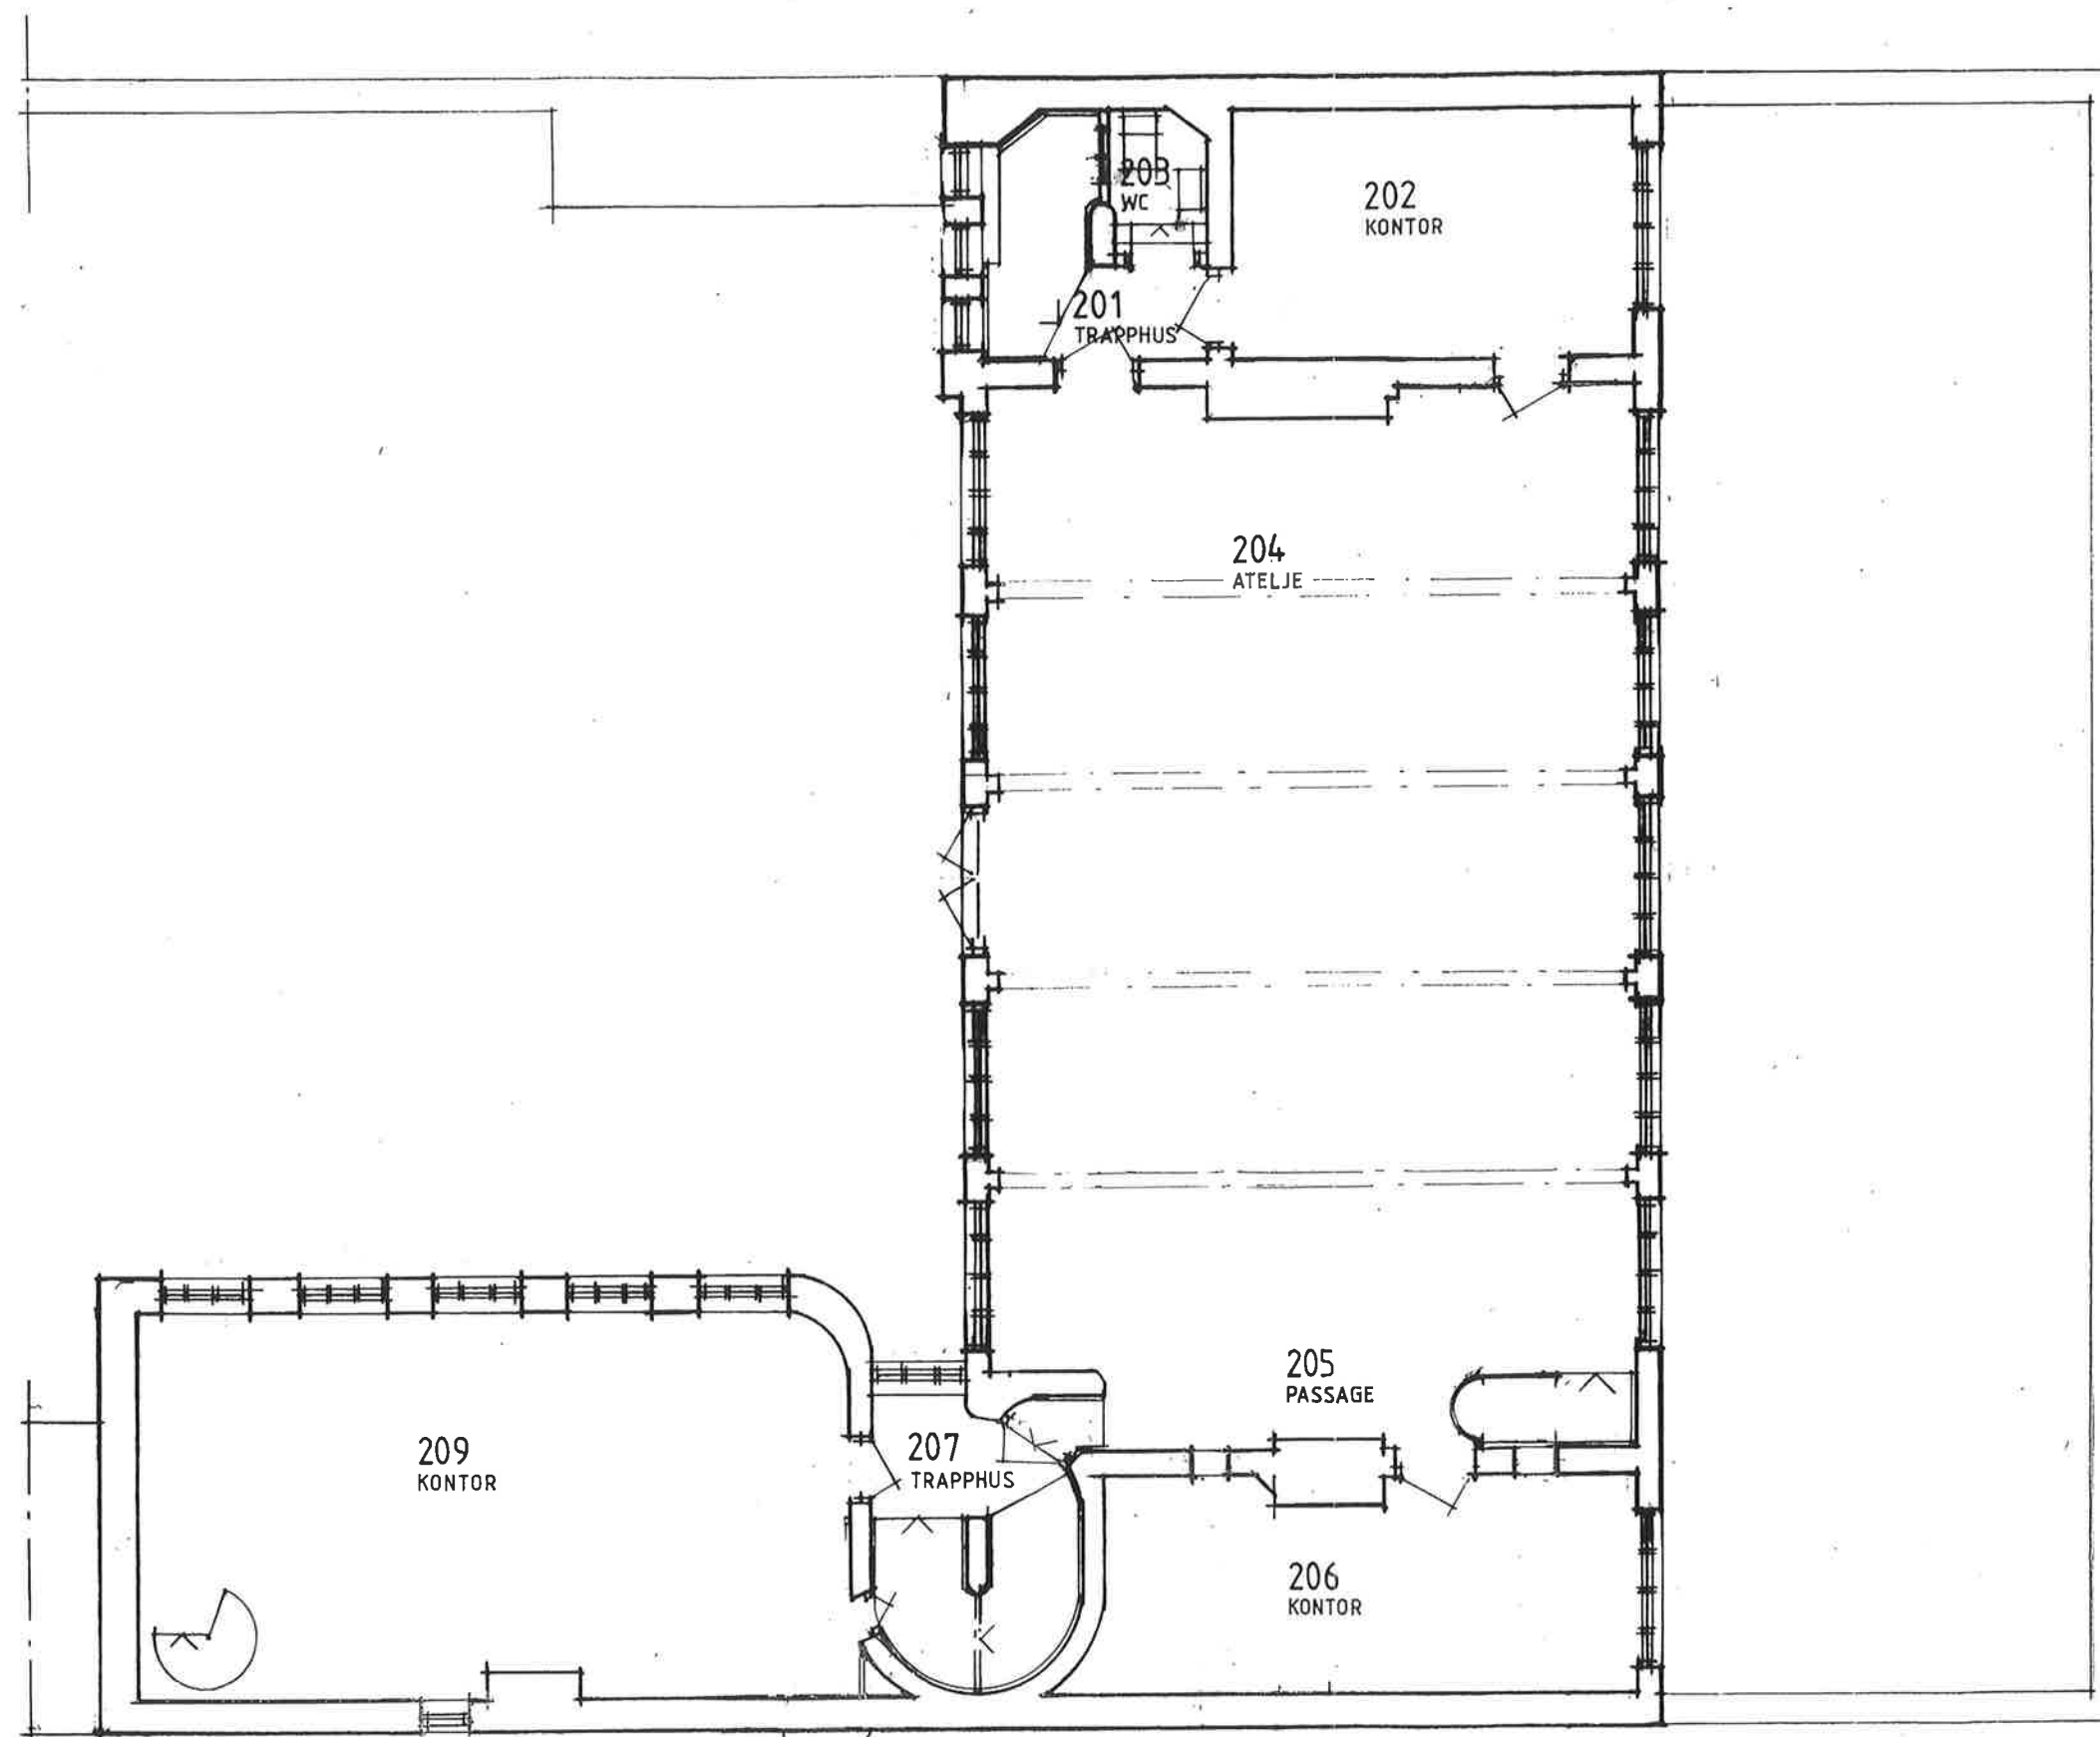

• plan 2 trapper
1:100