


1:150 (A3)

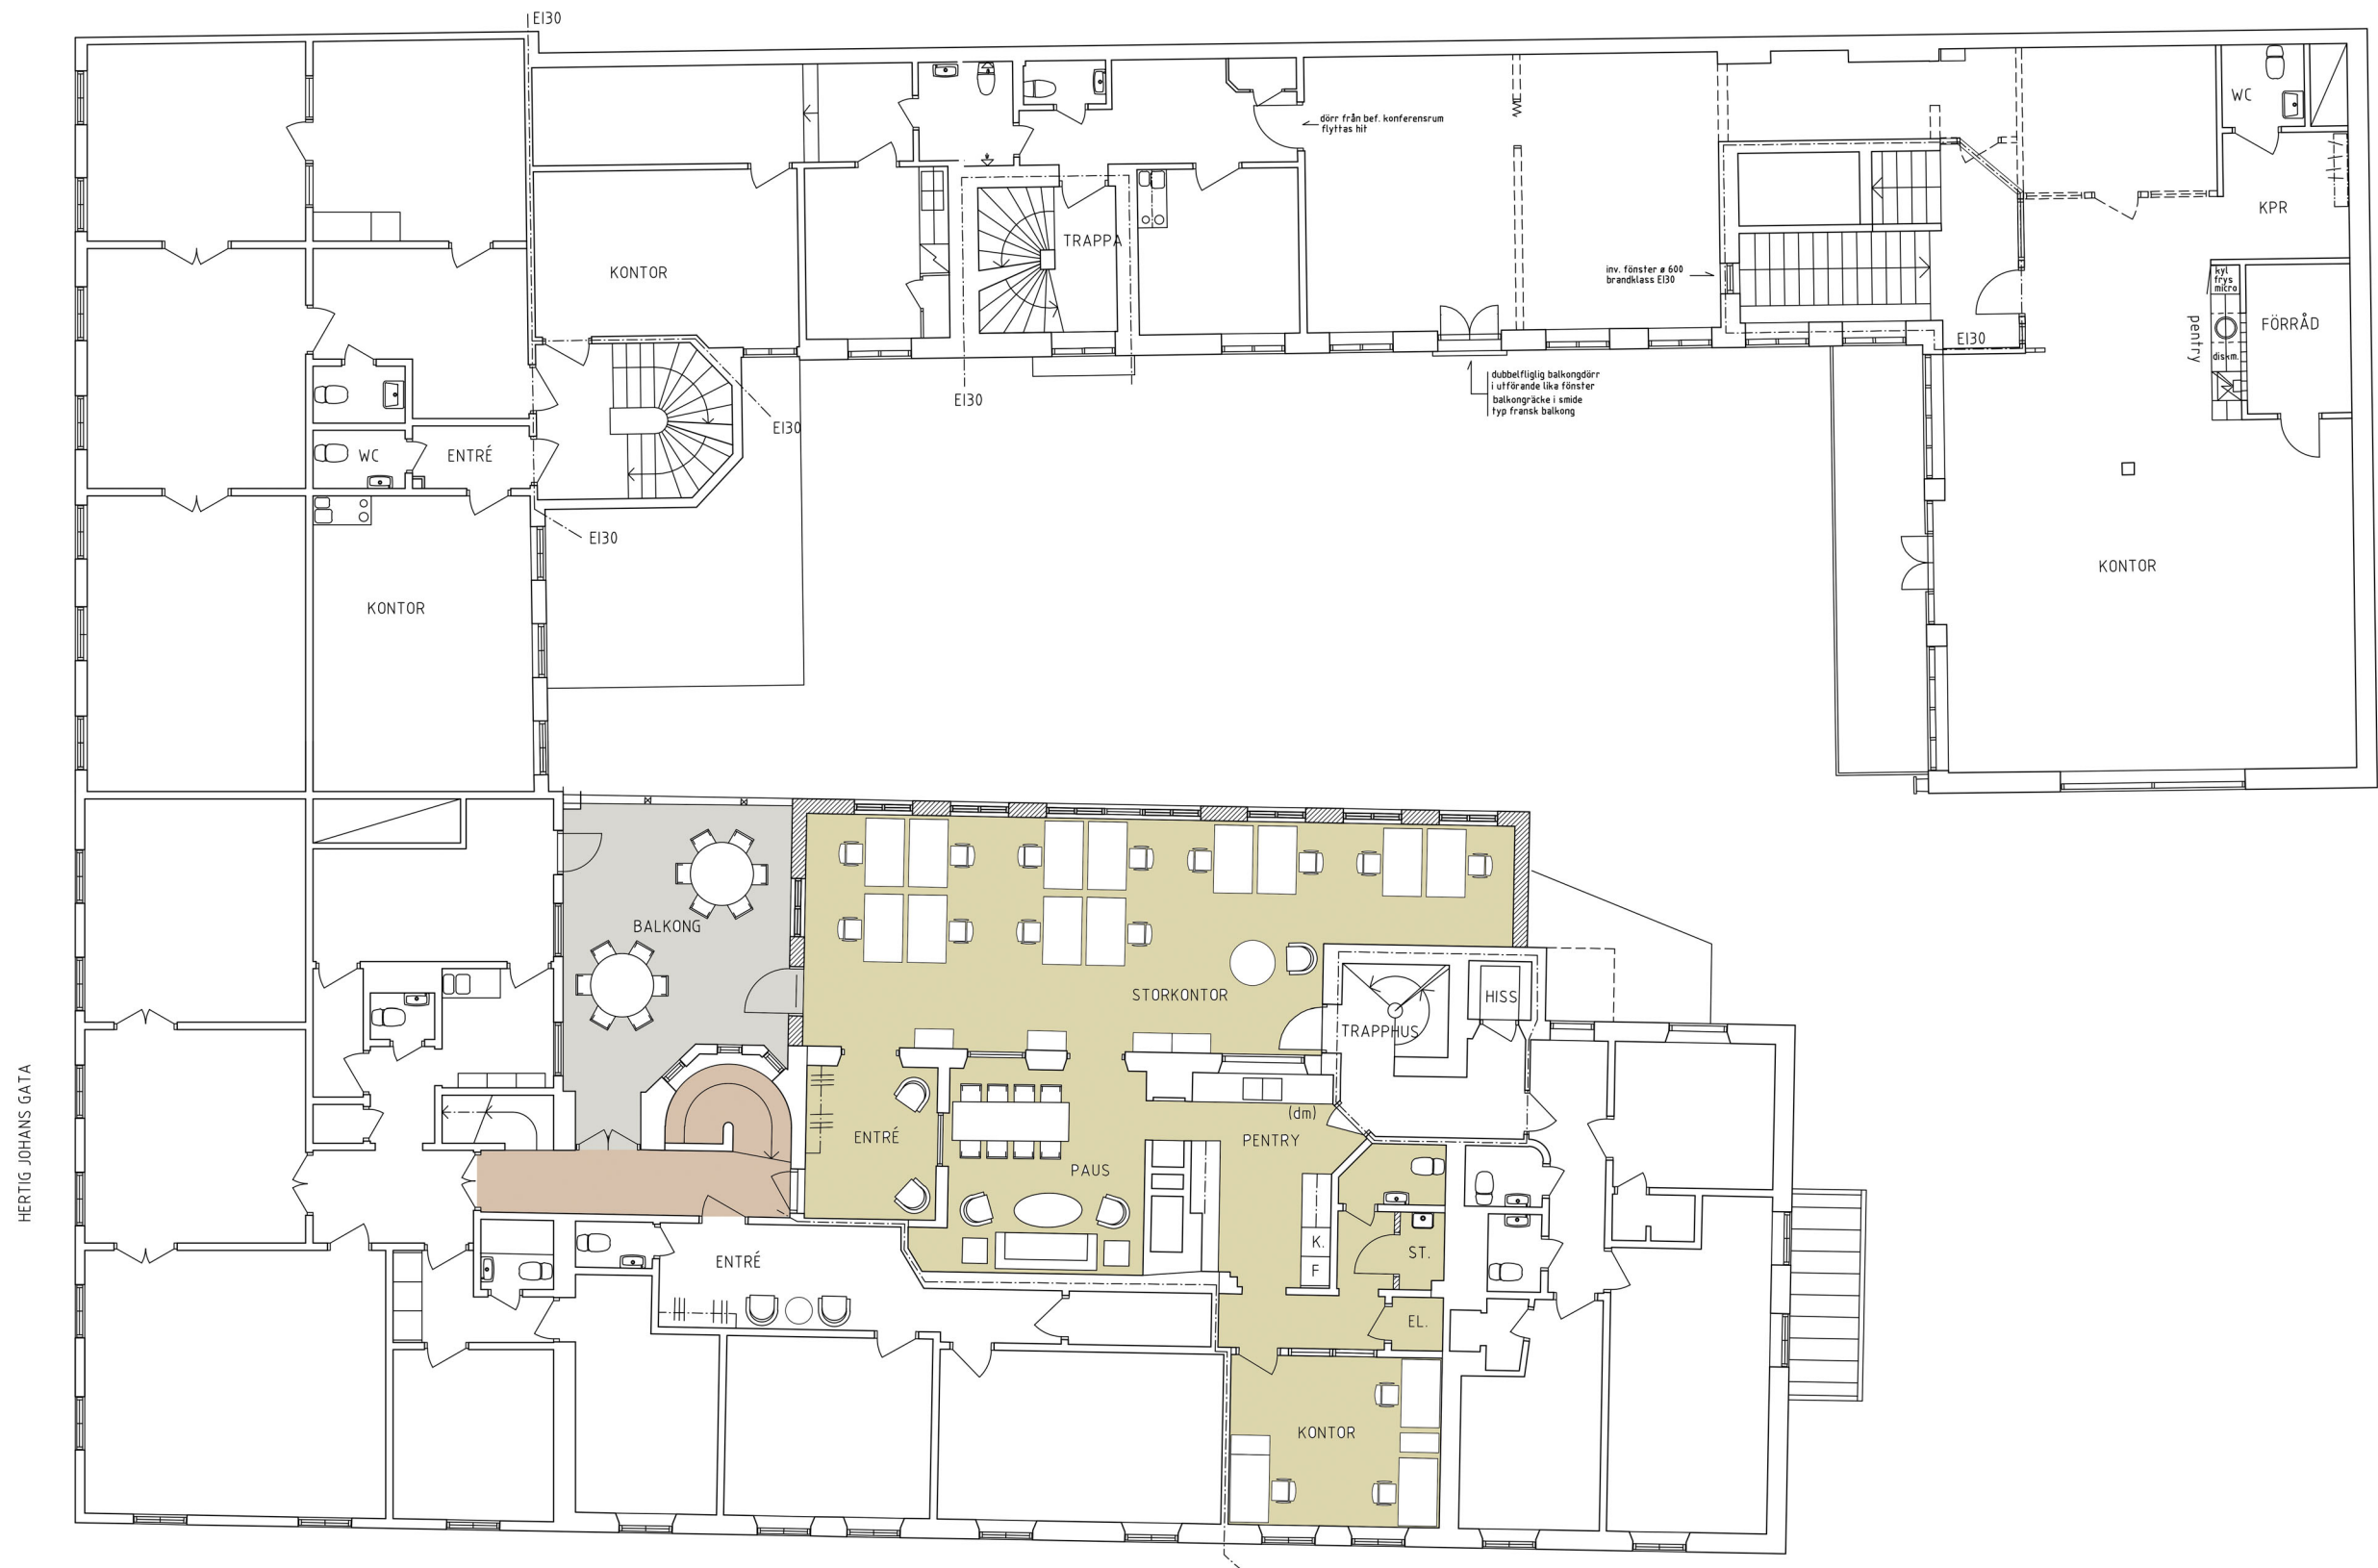

KV BRAGE 10 , SKÖVDE

- SKISS 2024.12.13 - ALT 1 -

AGE ARKITEKTER