




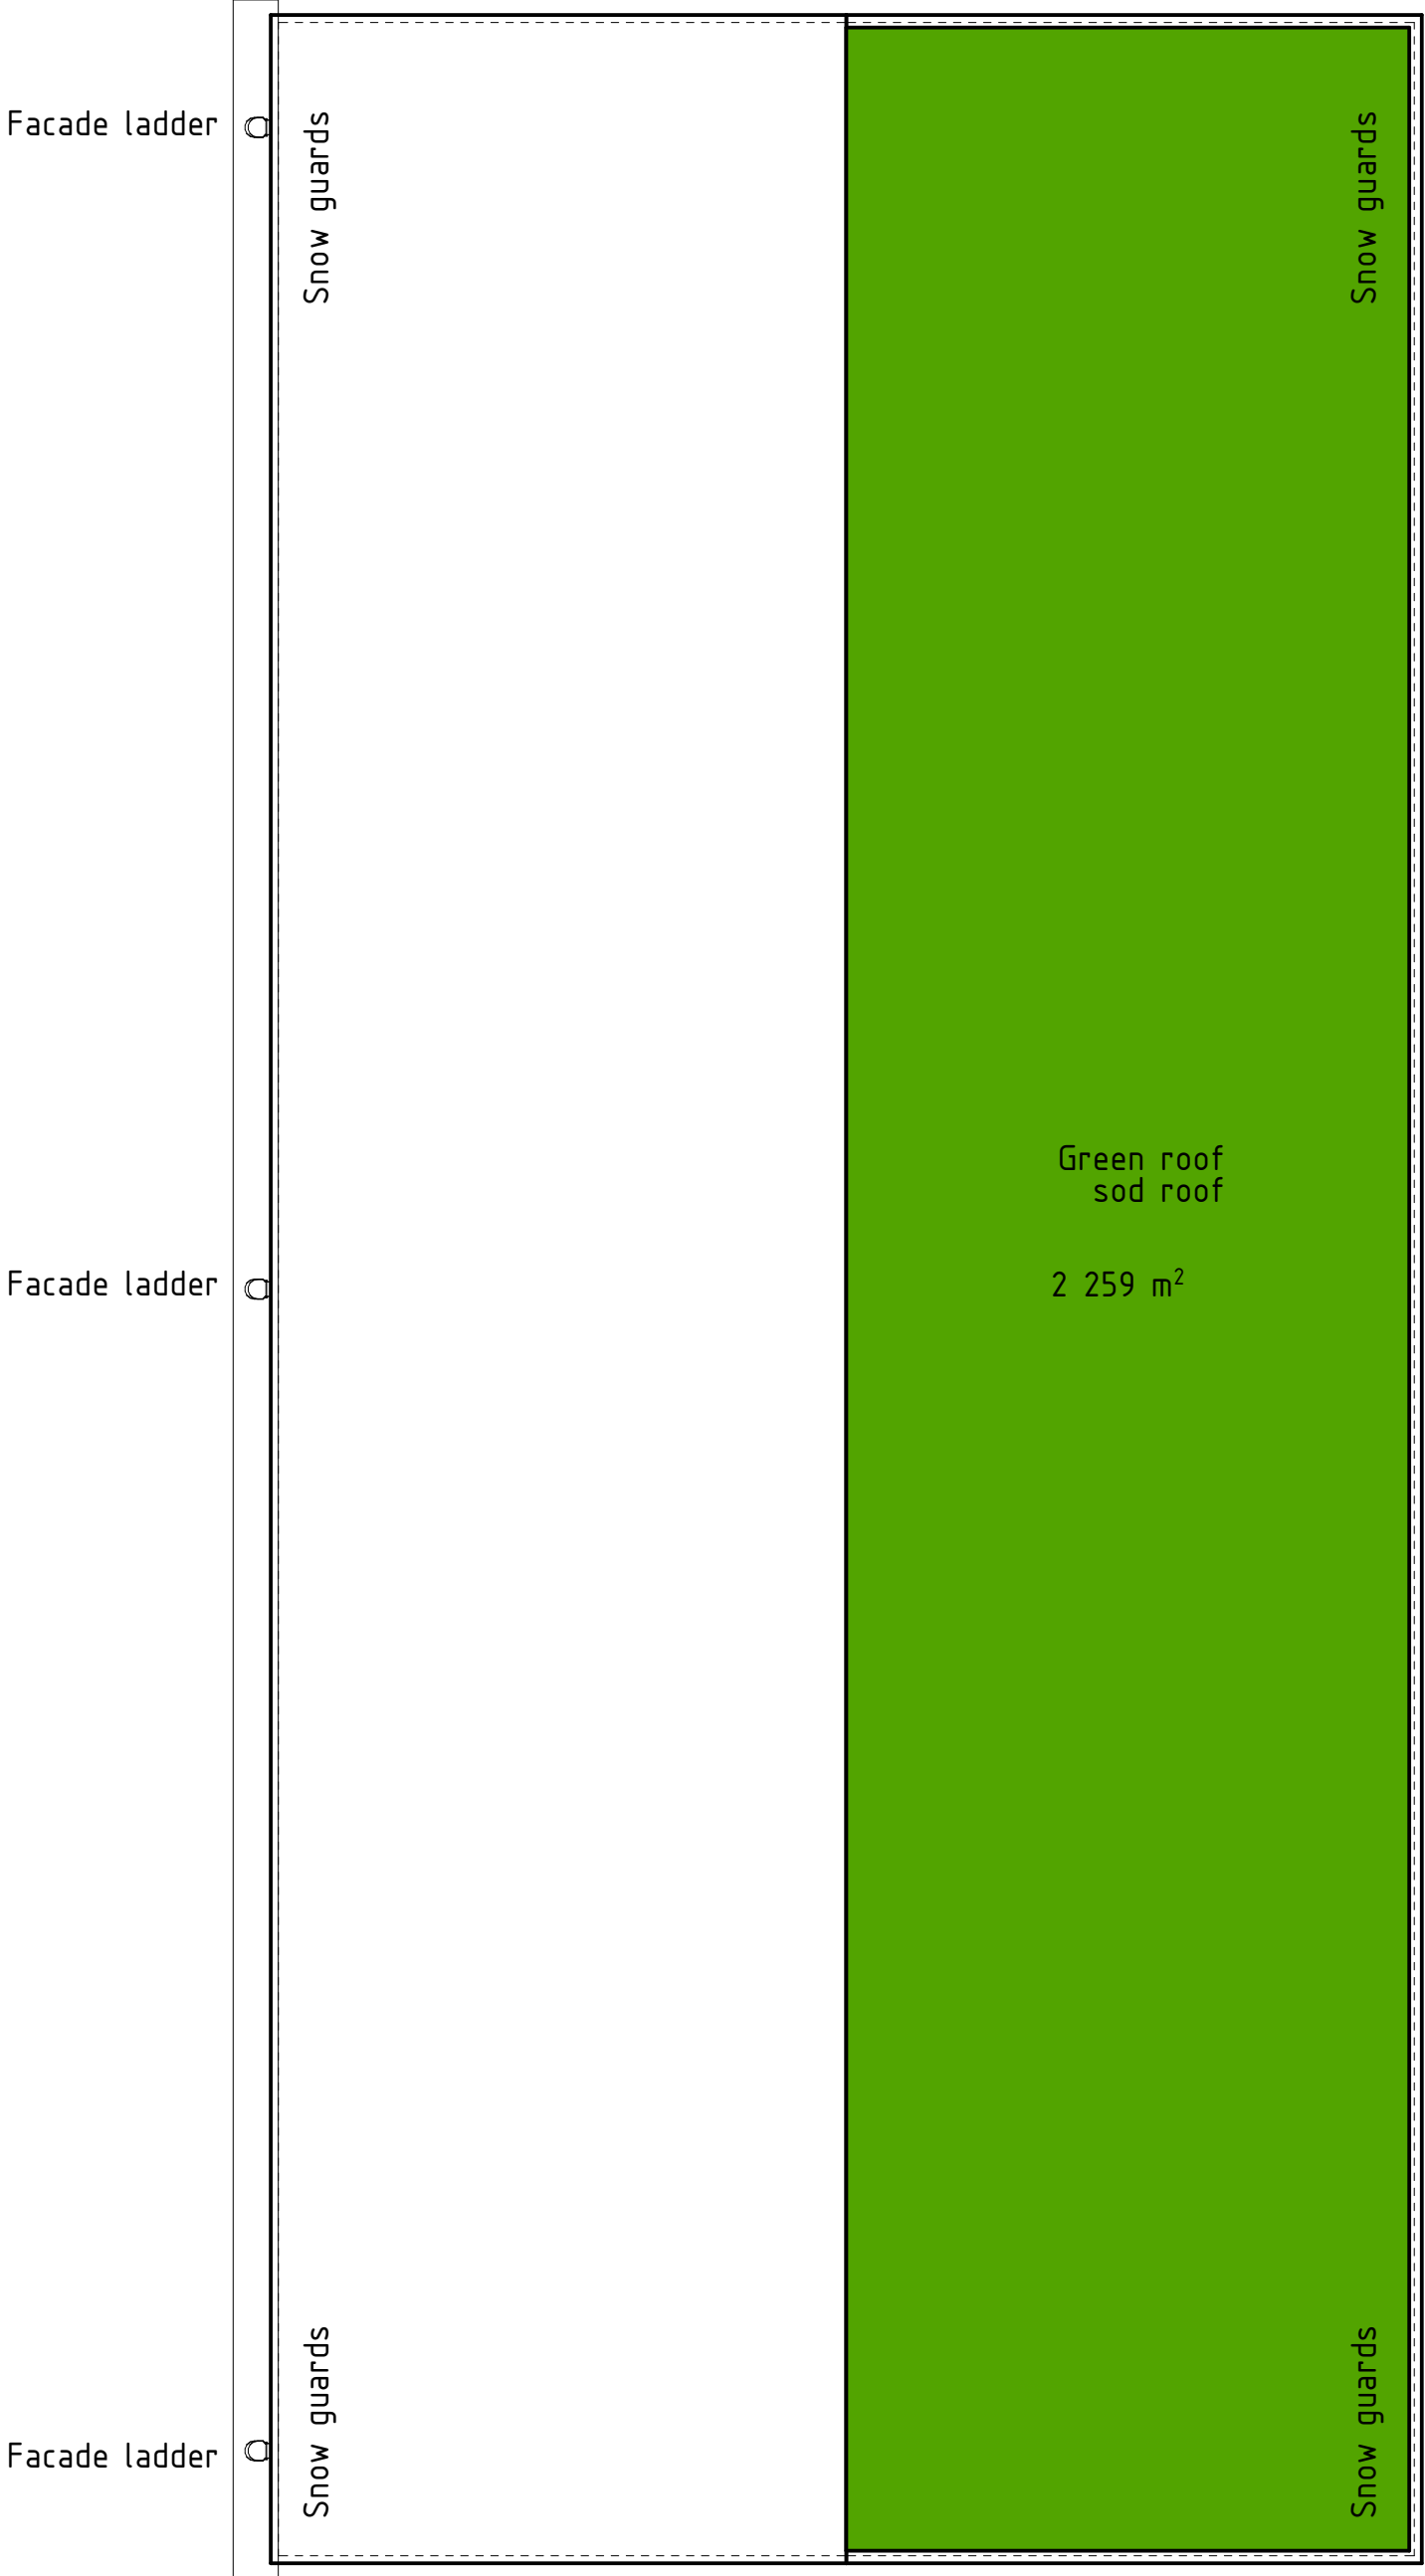


Roof floor
1:300

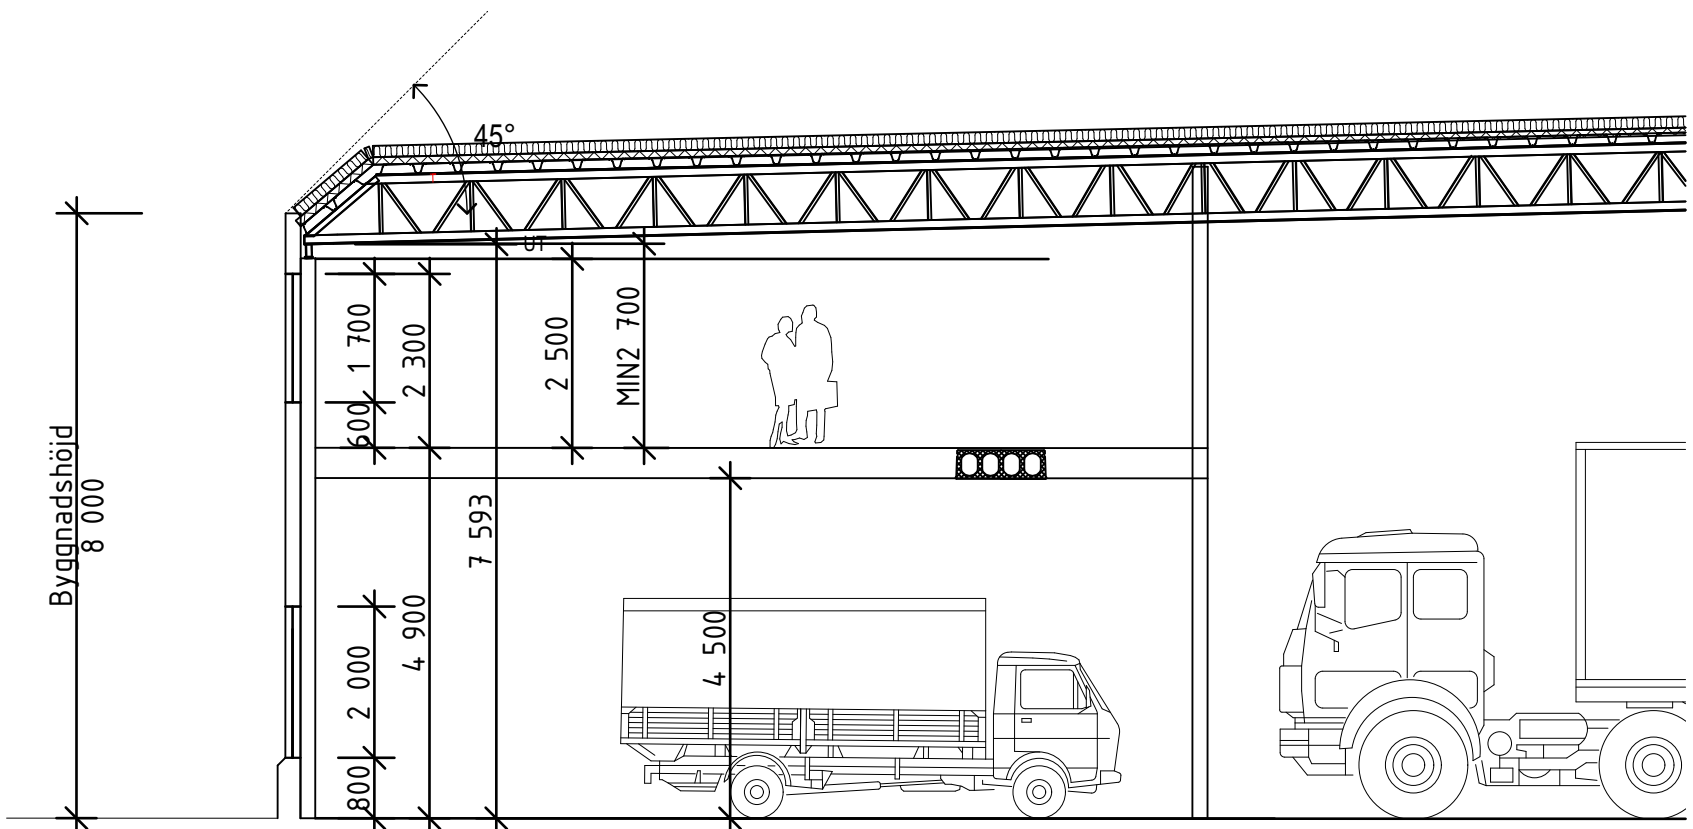

Section
1:200

Requirement
green area 2500 m²

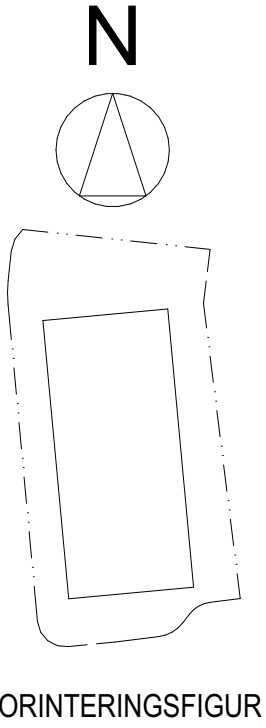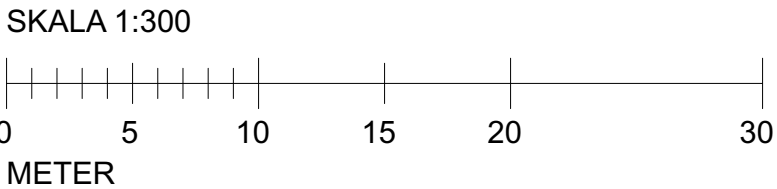

2025-06-26

BET	ANT	ÄNDRING AV/SER	DATUM	SIGN
SKISSHANDLING				
DANMARKS-SÄBY 6:24				
VENCOM				
P				
A	Metod Arkitekter AB		Tfn 018-12 09 05	
K				
V				
Vs				
Va				
E				
Br				
G				
M				
UPPDRAG NR 1288-1		RITAD AV TH	HANDLÄGGARE TH	
DATUM 2025-06-25		ANSVARIG PT		
ENTREPRENÖRSHUS A-40-1-200 Takplan Sektion				
SKALA 1:300, 1:100/A1		NUMMER		BET