

Ground floor
1:300

Area
10 204 m²

Ground floor BTA
4 576 m²


110 parking spaces

● Prepared for water and pipe


Stairs from balcony is under review with fire consultant

Genomsläpplig BTG markbeläggning

Section
1:300

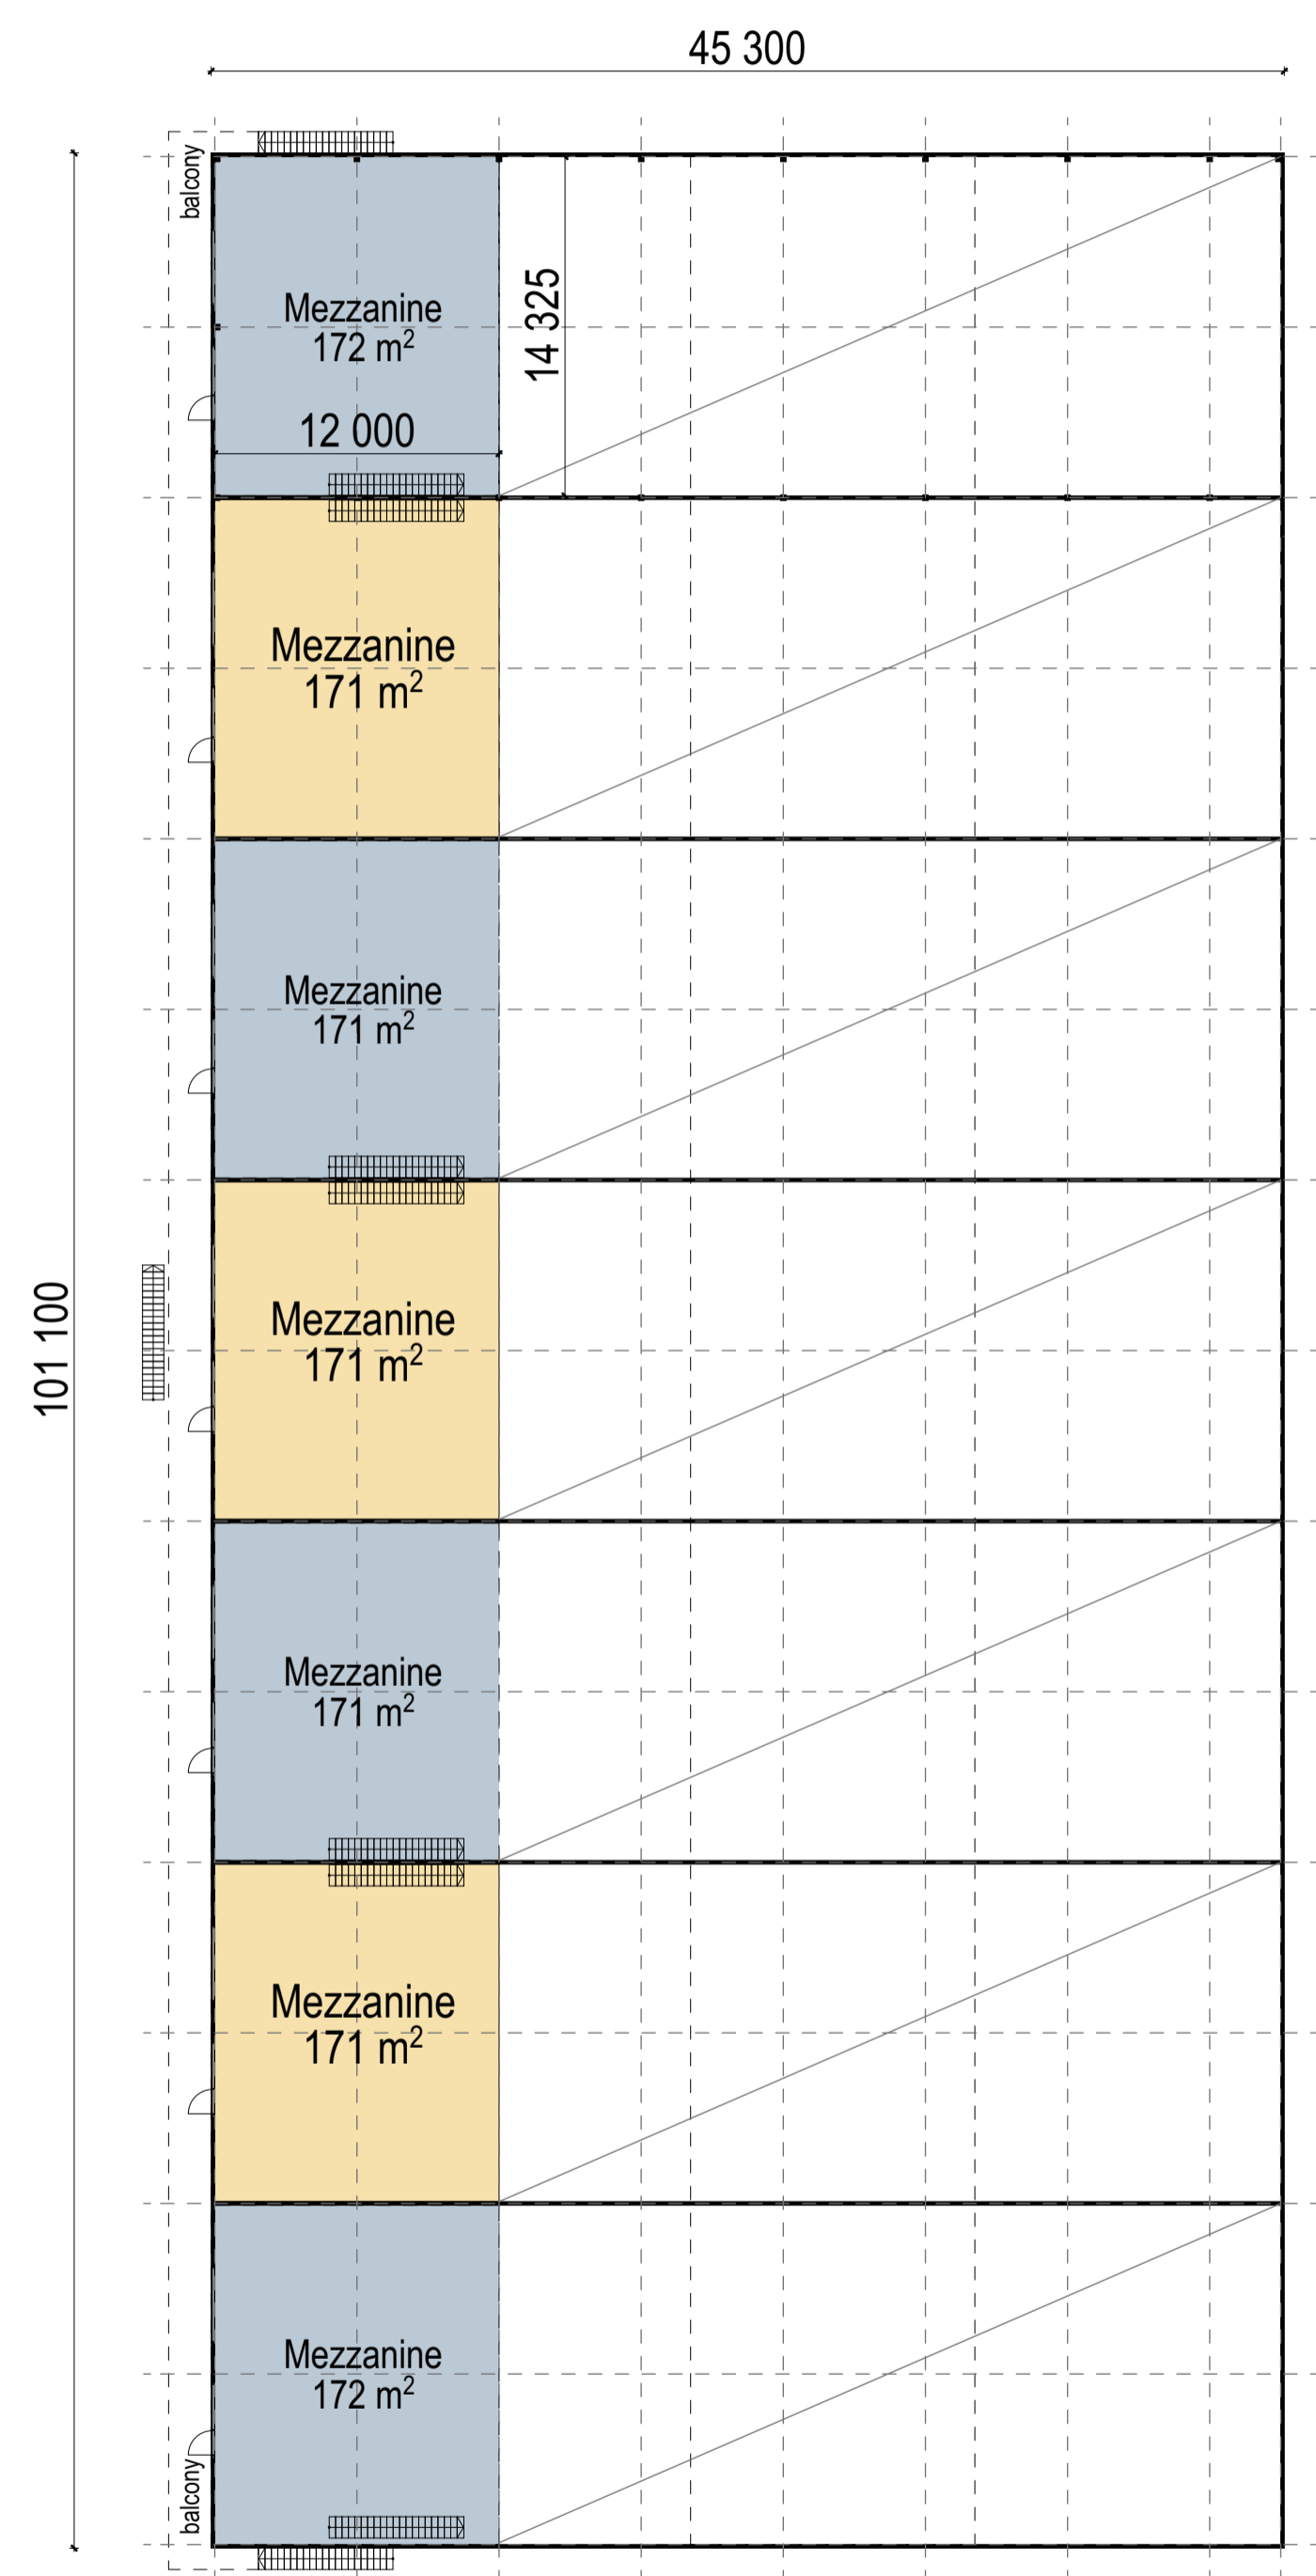

Mezzanine
1:300

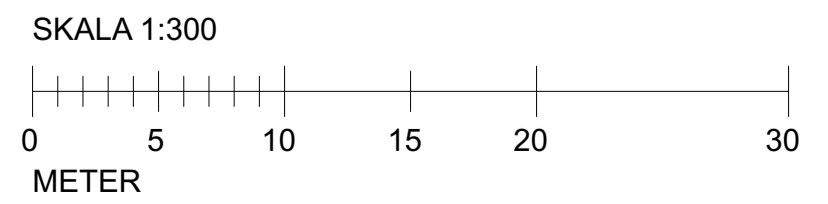

2025-06-30

BET	ANT	ÄNDRING AVSER	DATUM	SIGN
SKISSHANDLING				
DANMARKS-SÄBY 6:24				
P				
A		Metod Arkitekter AB	Tfn 018-12 09 05	
K				
V				
Vs				
Va				
E				
Br				
G				
M				
UPPDRAG NR	RITAD AV	HANDLÄGGARE		
1288-1	TH	TH		
DATUM	ANSVARIG	PT		
2025-06-25				
ENTREPRENÖRSKUS A-40-1-100 Planer				
SKALA	NUMMER	BET		
1:300/A1				

