



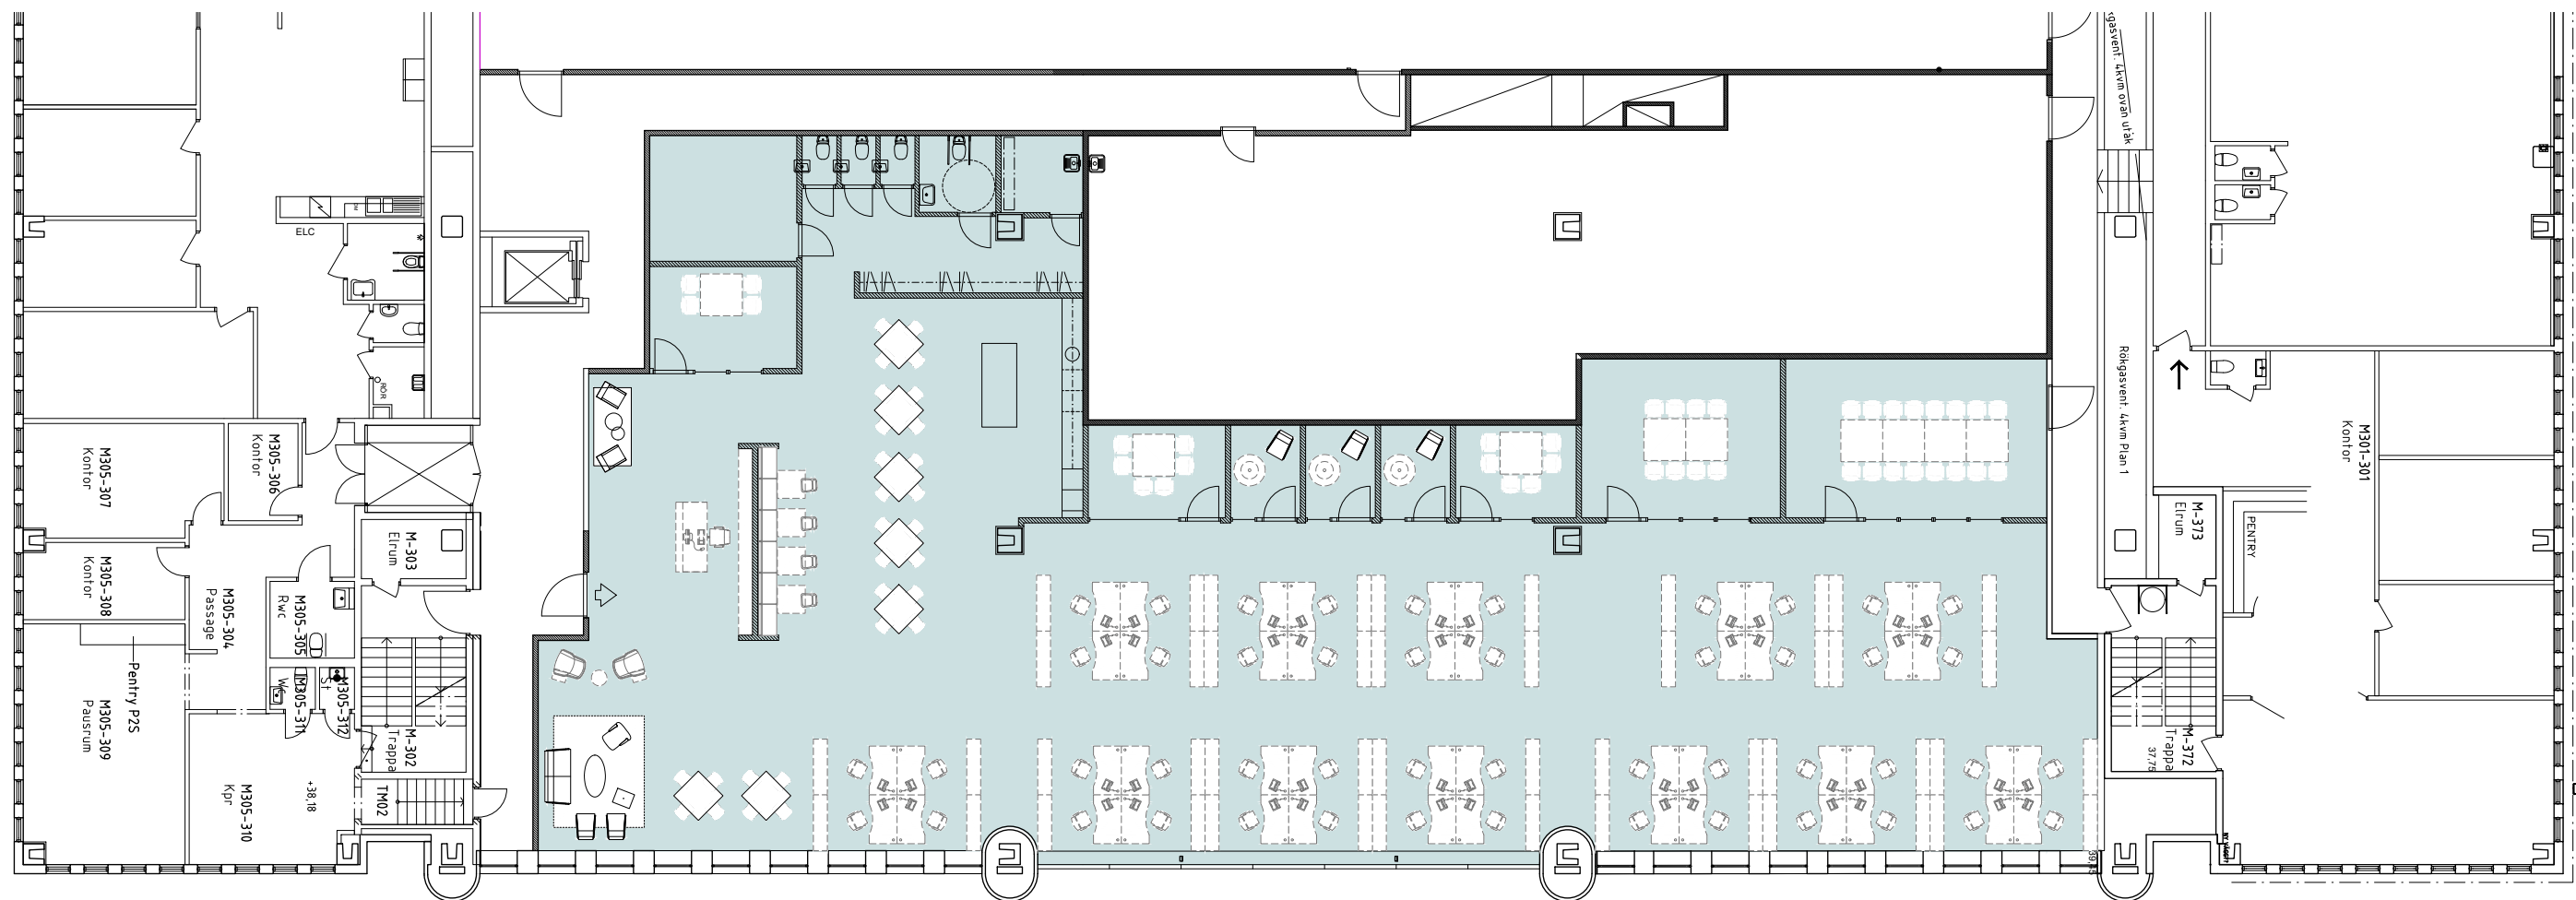

Plan 1tr (03) Kontor
90108-MK310
663 m2

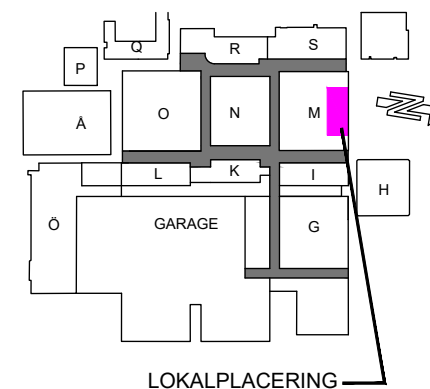

 **GROSVENOR**

0 2 4 6 8 10m
1:200

SKHLM
SKÄRHOLMEN CENTRUM
Kontor

Unit: 90108-MK310 Level: first fl (03)
Scale: 1:200@A3 Date: 2025.02.25

Ljusslingan 26
120 31 Stockholm
tel +46 (0)8 55 66 70 60
Besöksadress Ljusslingan 3
www.wak.se

WAK
WAK ARKITEKTER AB