




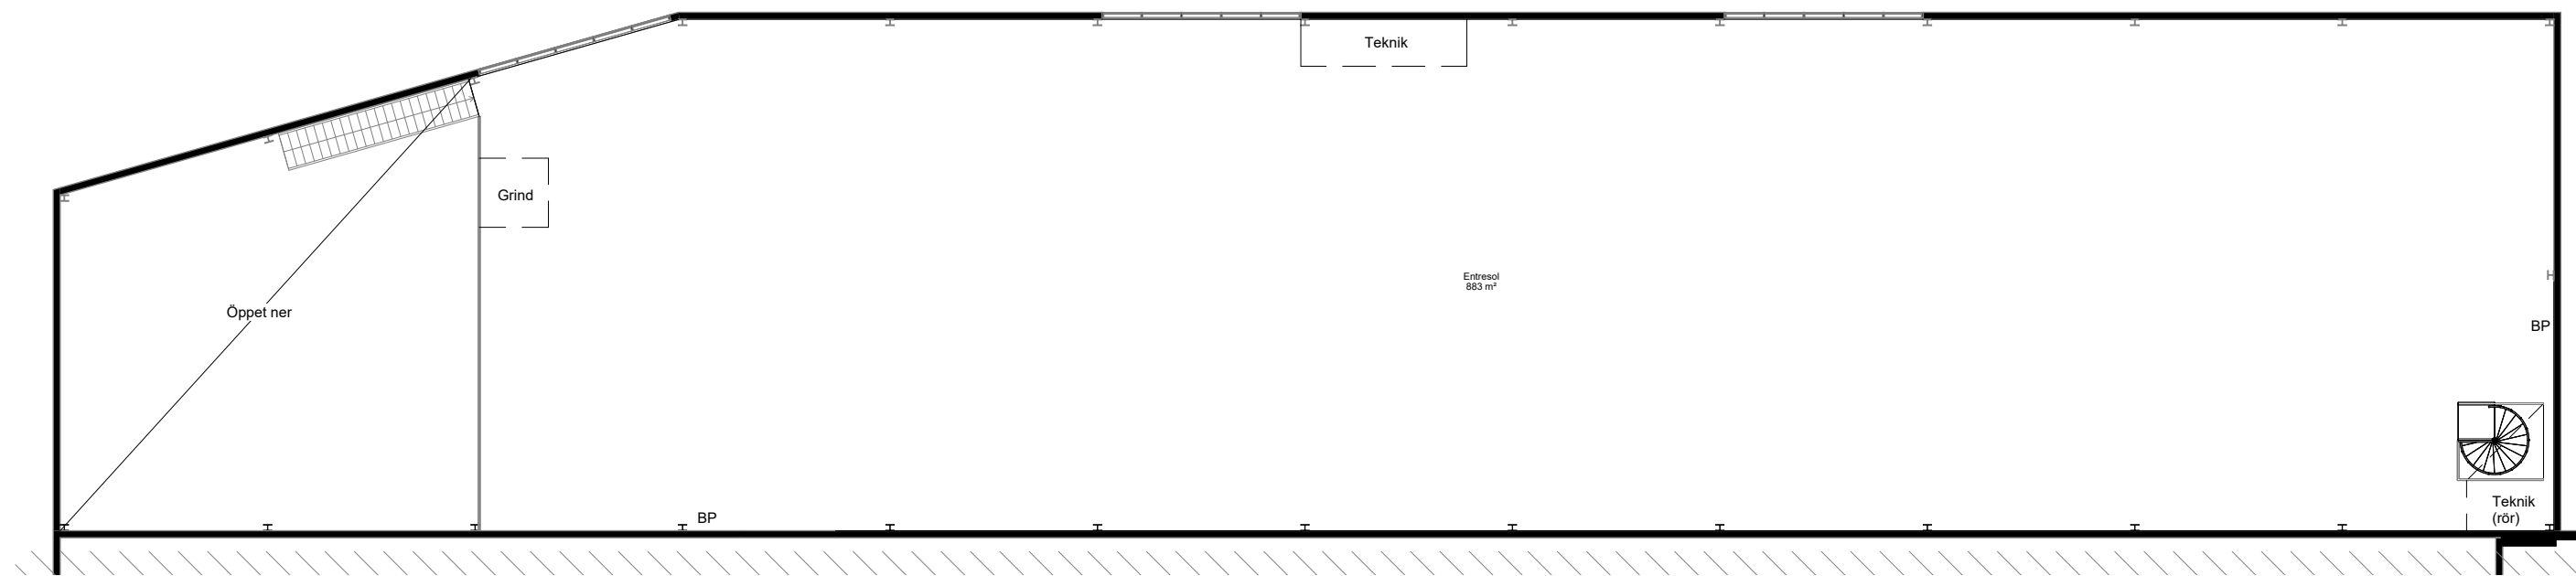

2 Entresol  
1 : 200

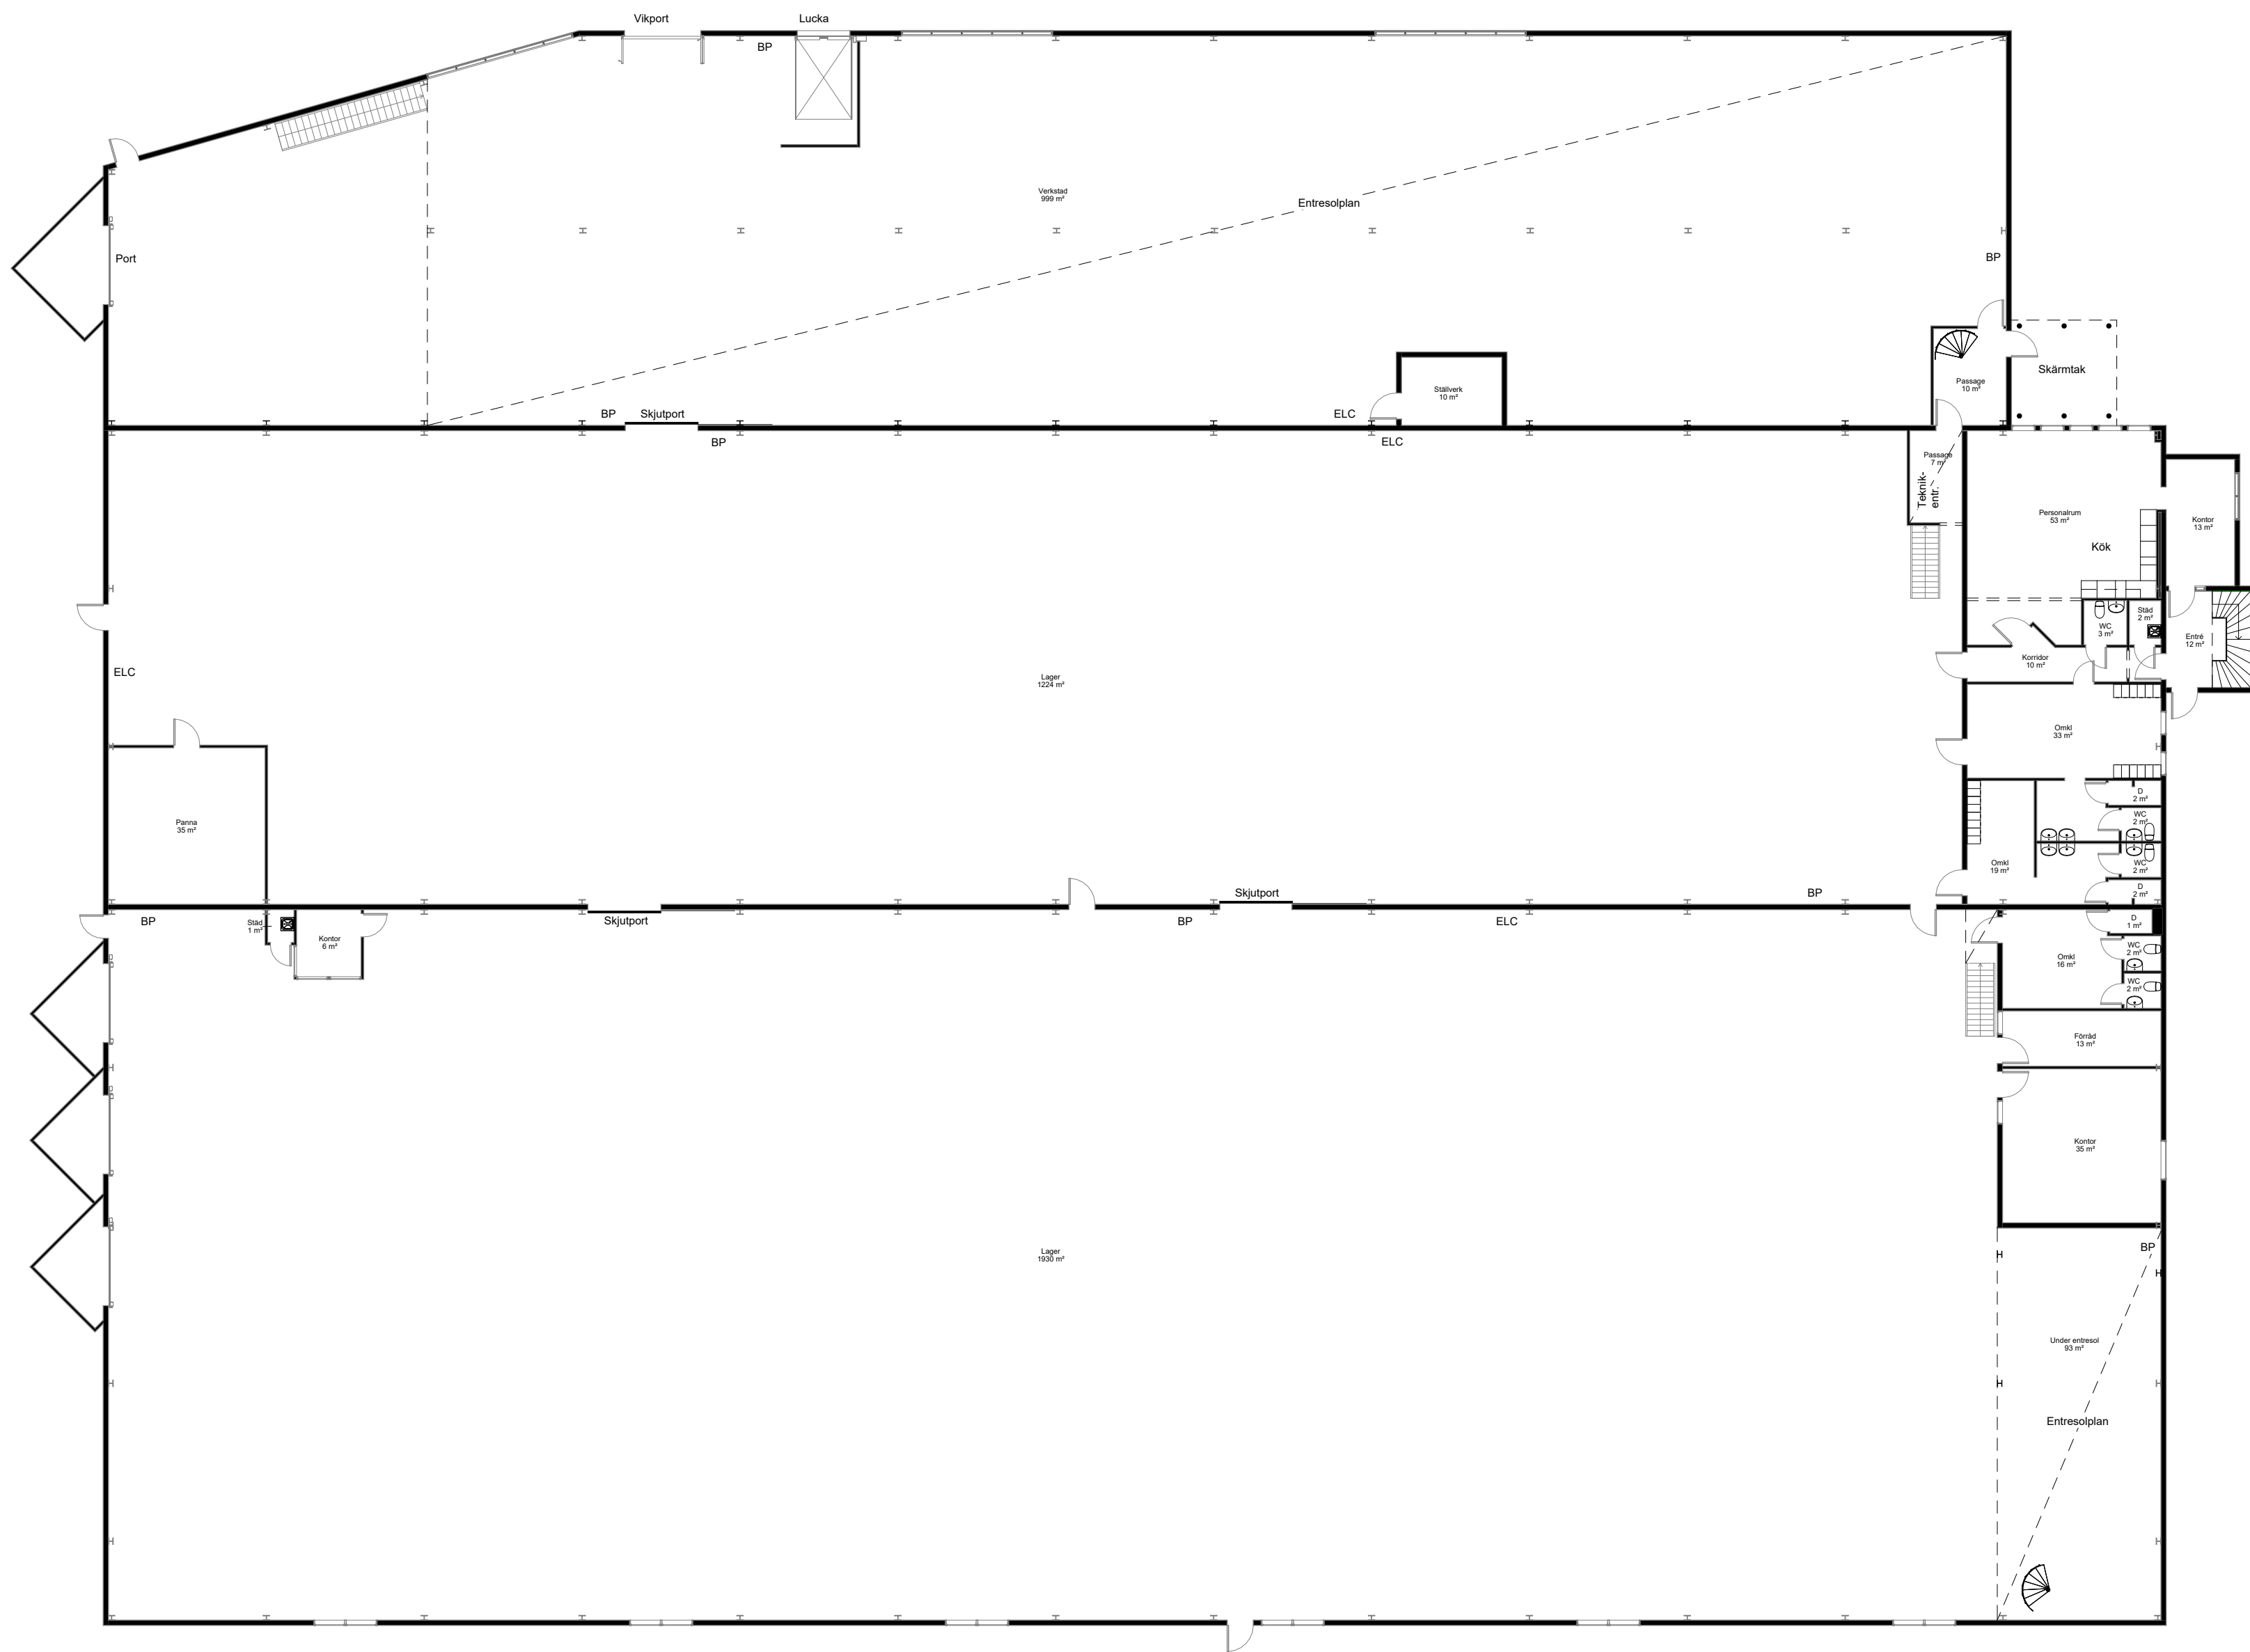

1 Botenplan  
1 : 200

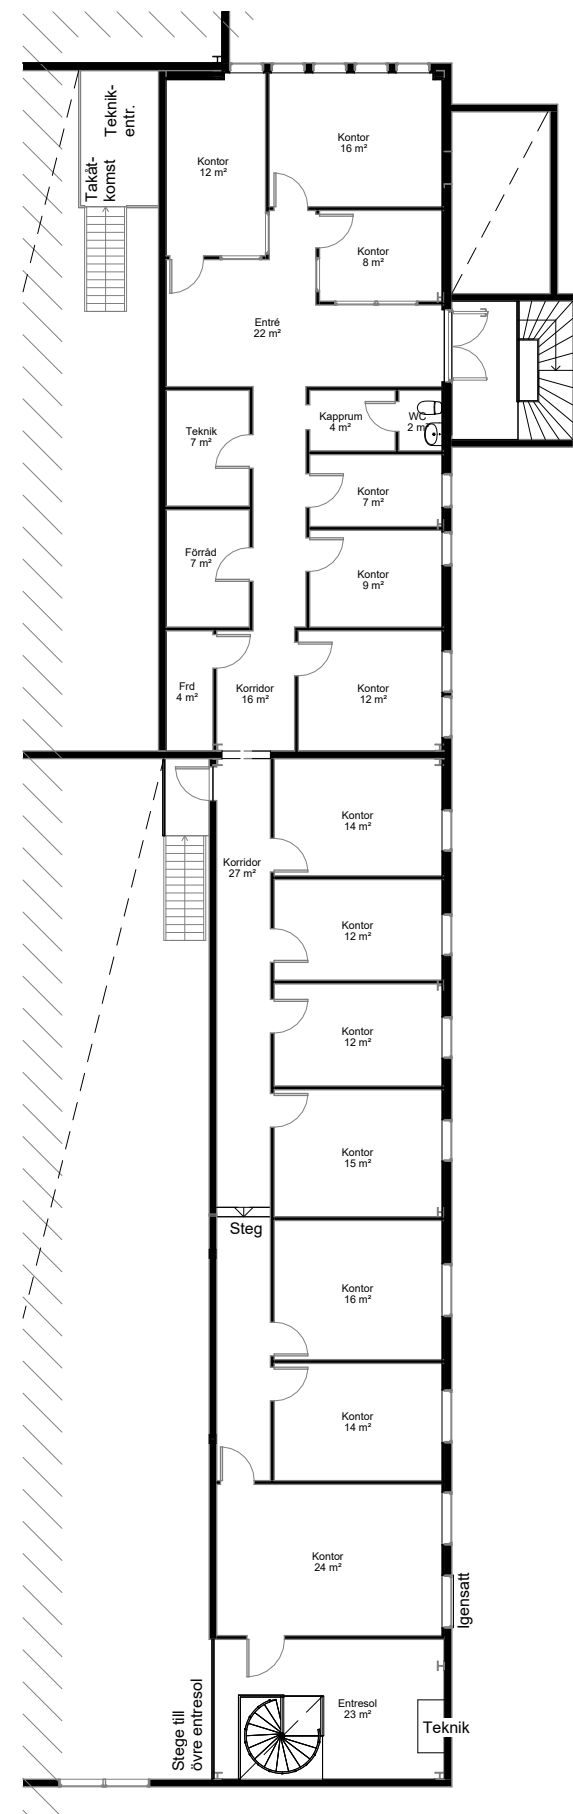

3 Kontorsentresol  
1 : 200



4 Övre entresol  
1 : 200