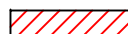

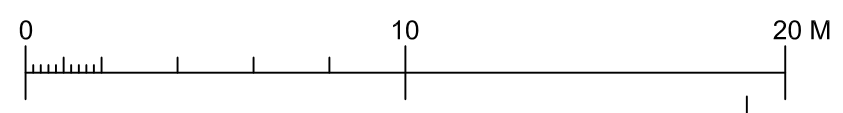
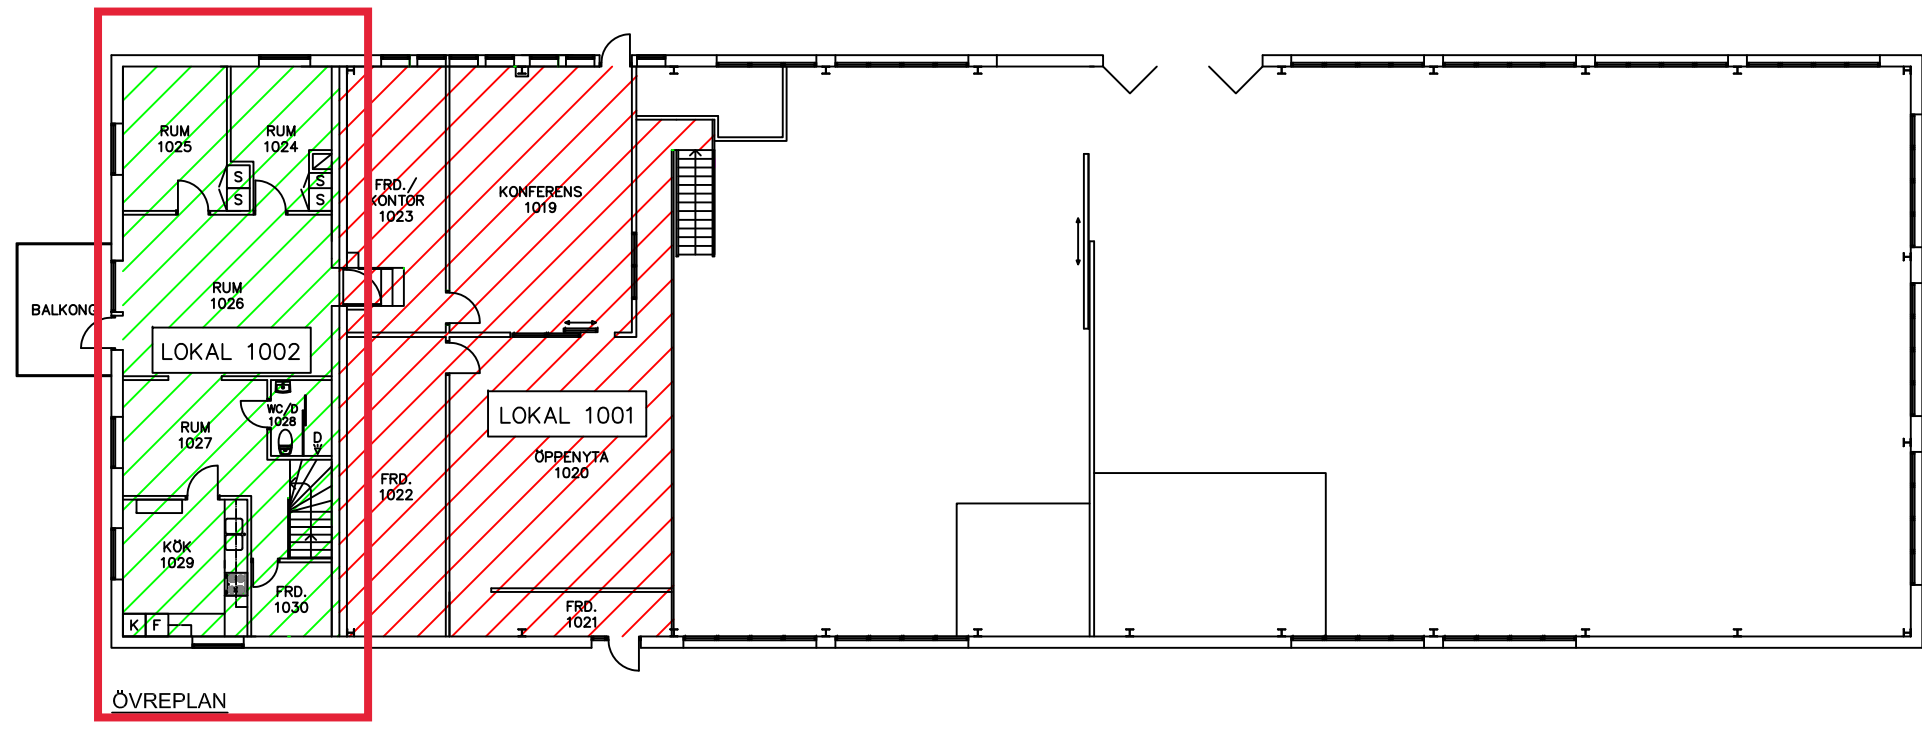
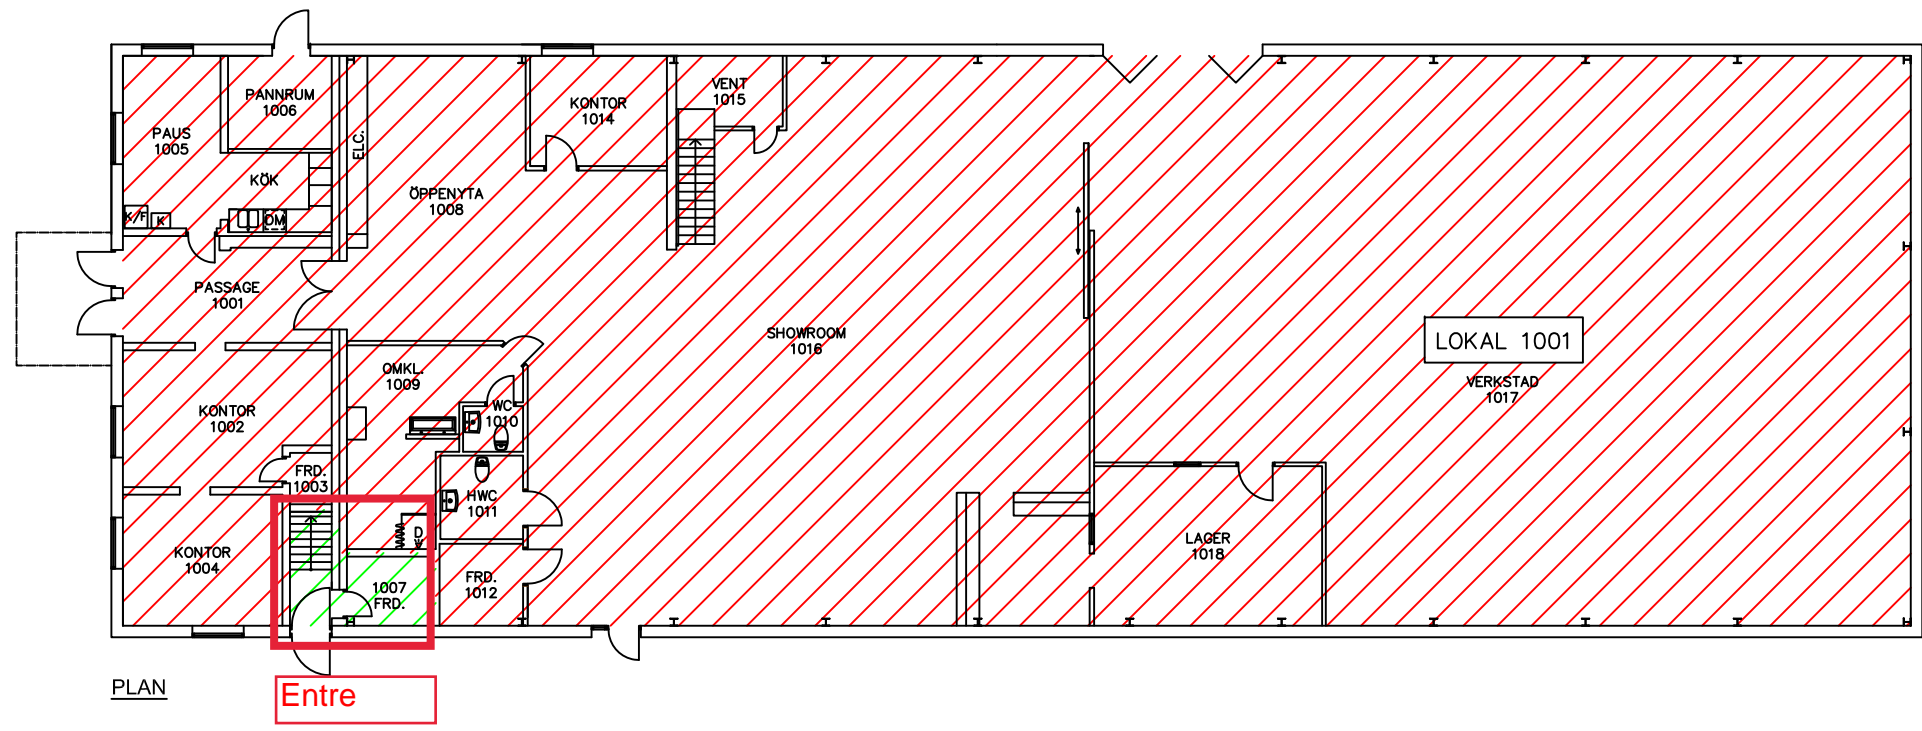


LOKAL: 1001	LOA: 828m ²	VOL: 4535m ³	
LOKAL:1002	LOA: 93m ²	VOL: 344m ³	



LOA & VOL		SVEN LANTZ BYGG & KVALITETSKONSULT BYGGING. SBR Mobil: 070-932 98 42	
 TRIOFAST AB PARKETTEN 4 MJÖLBY	RITAD AV	ANSVARIG	
	ANDERS LANTZ	SVEN LANTZ	
SKALA 1:200 (A3)	RITNINGS NR A-1	LINKÖPING	2026-04-08
		PLANER	