


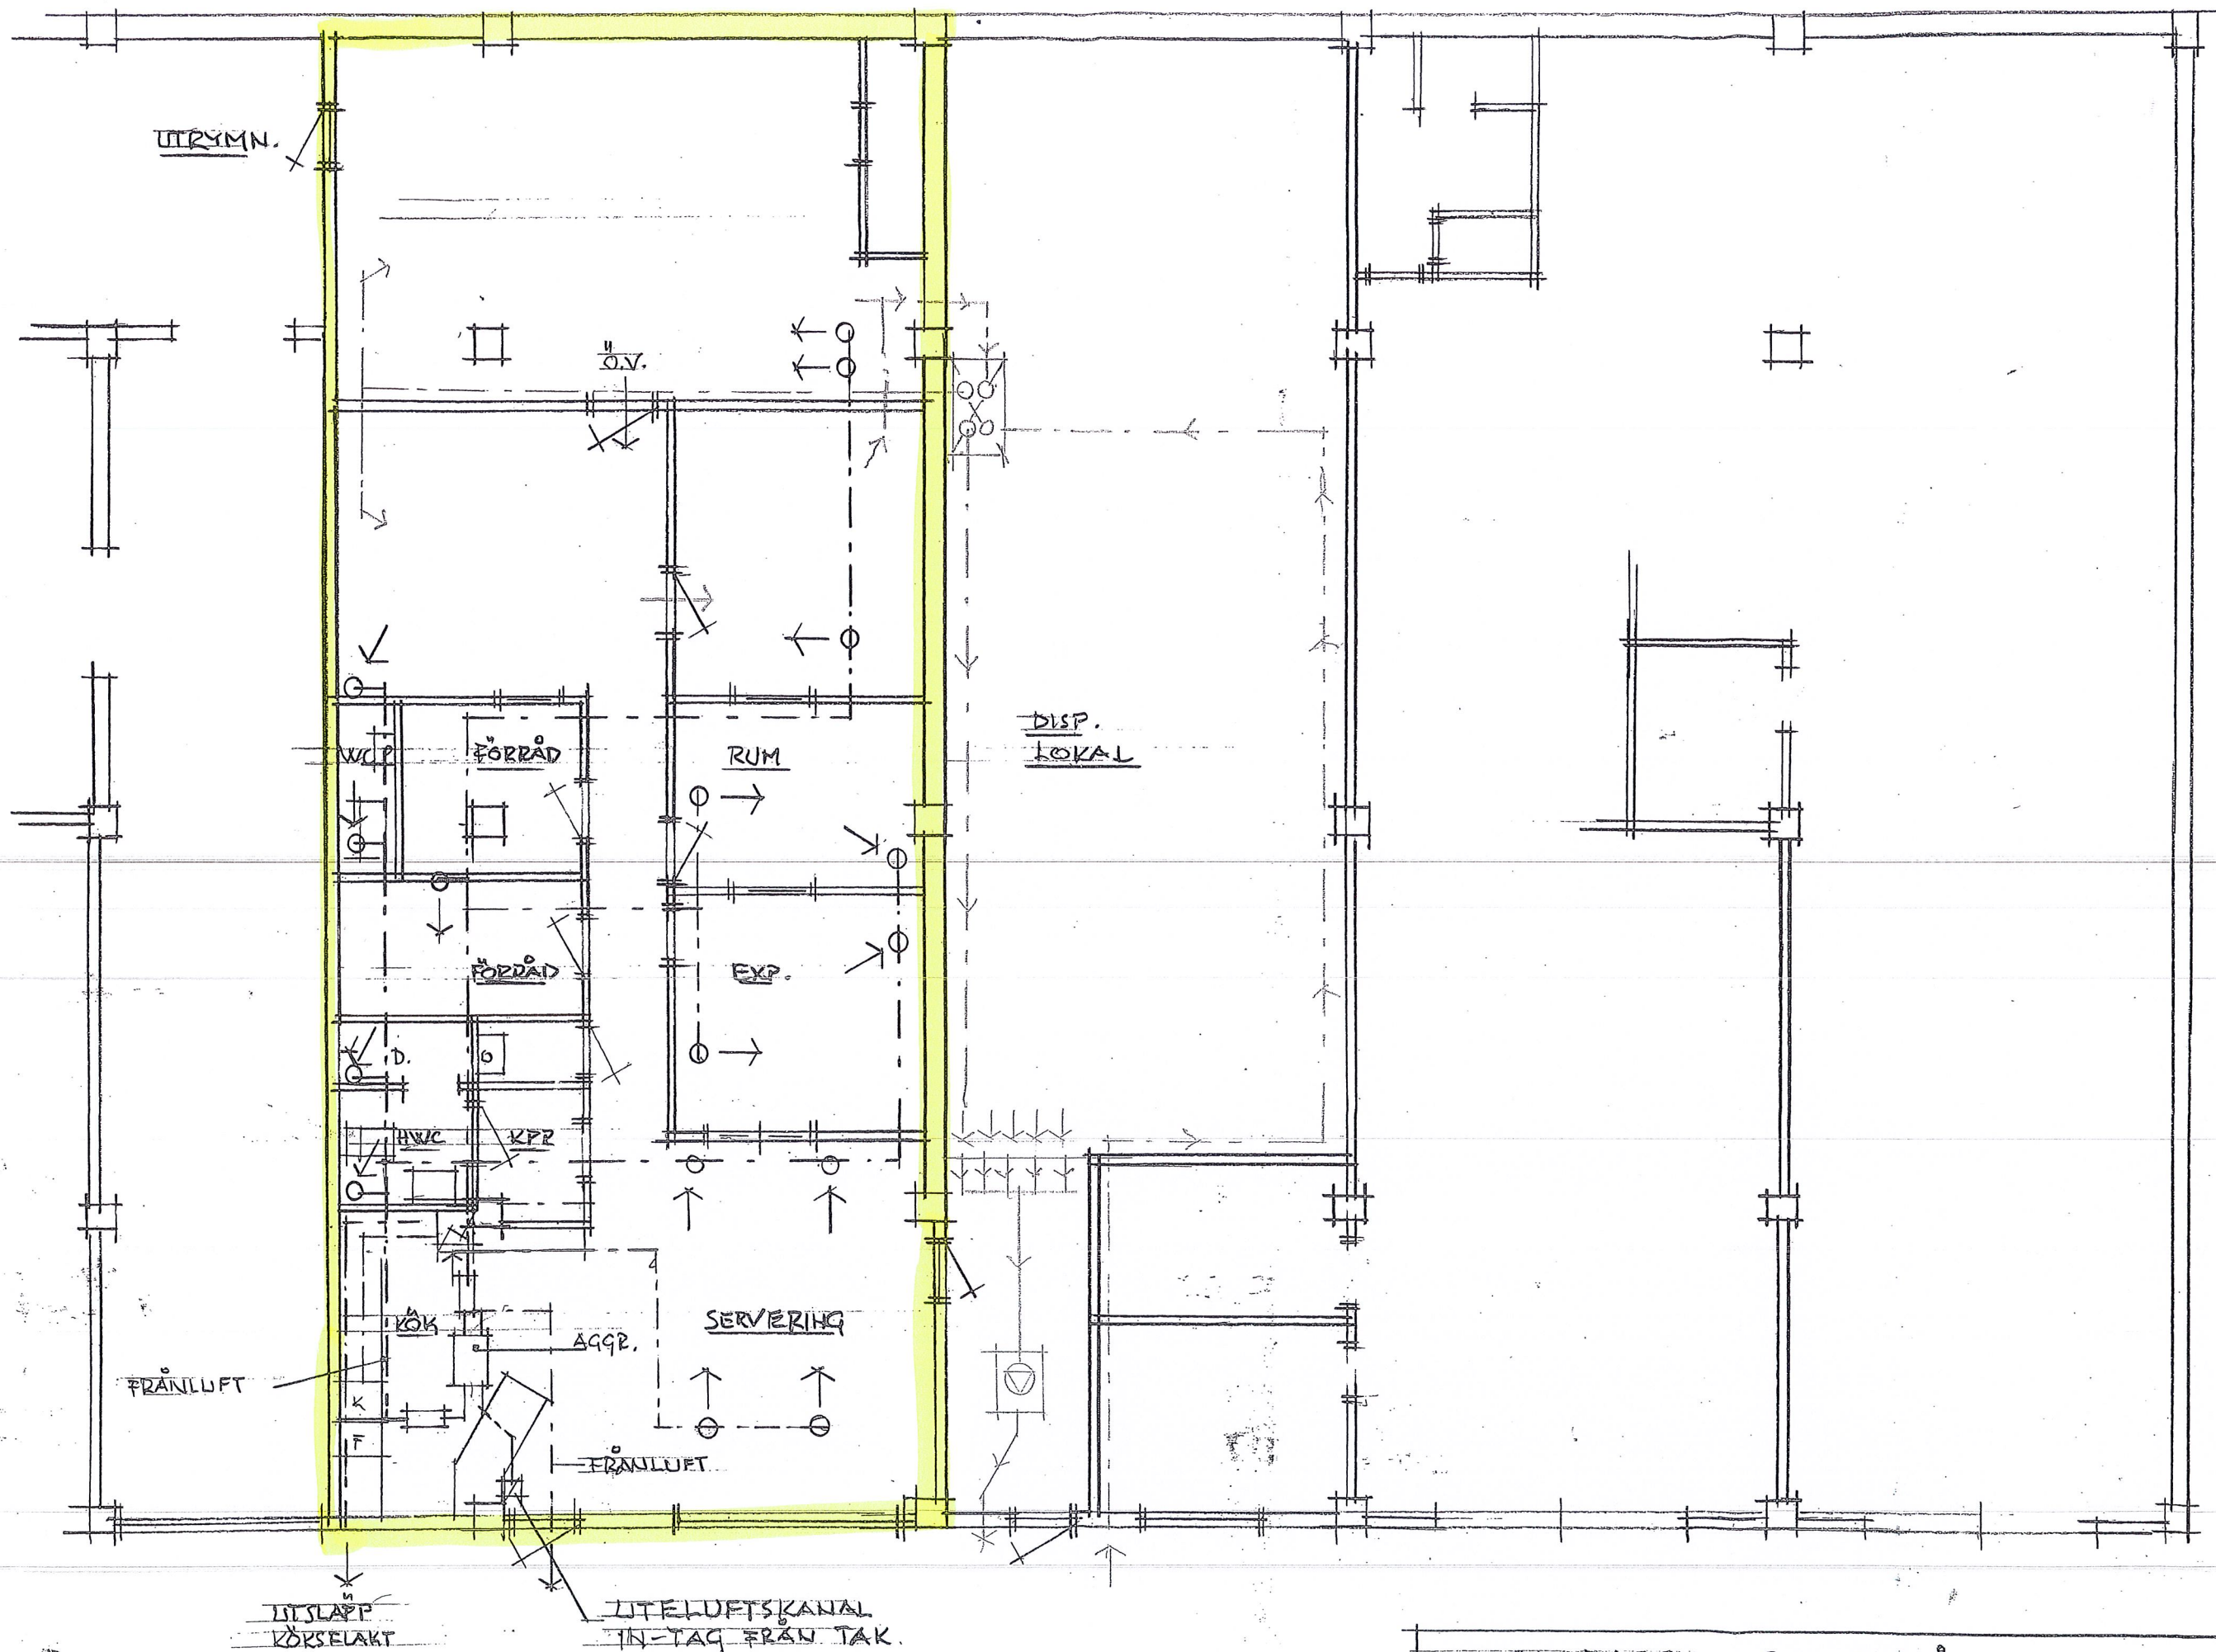

BOKBINDAREN, SOLLEFTEÅ KH.
 LOKAL 1 SOUTTERPÅNGPLAN (F.D. H50)
 PLAN 1:100, VENTILATION 2014 08 15