




MER /

T 08-658 79 00 www.mer.se

SKALA 1:100

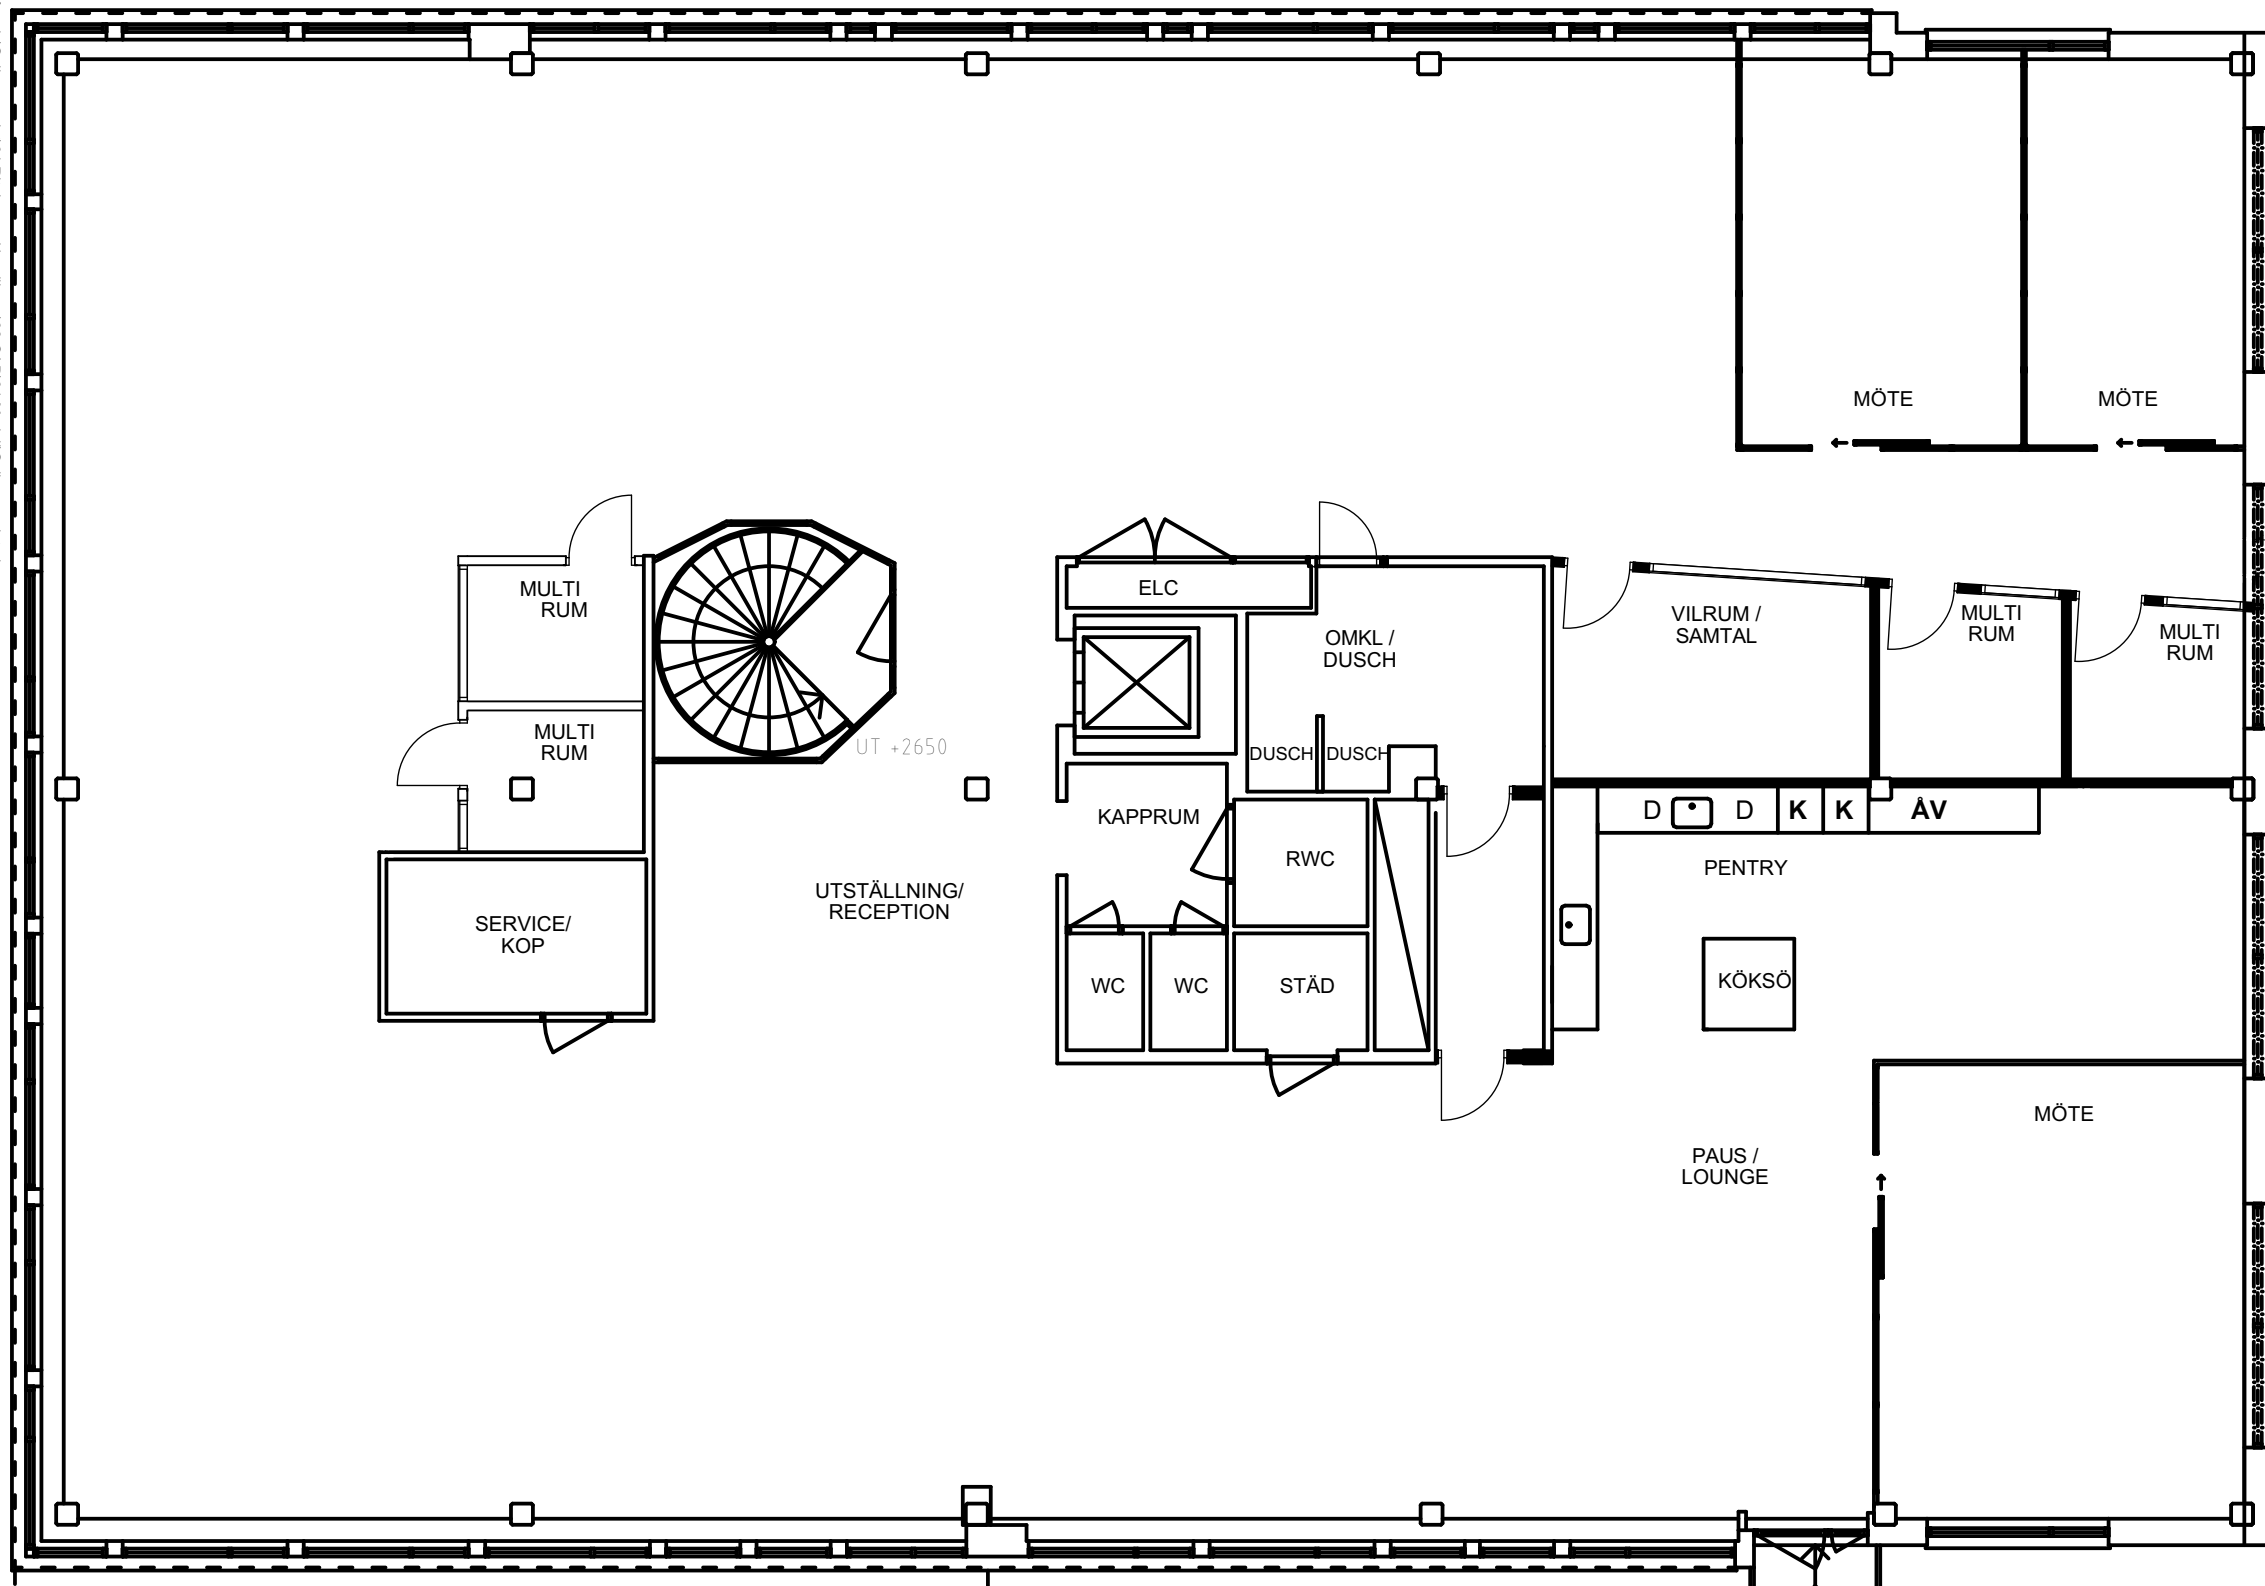

OVANVÅNING
PLAN 1
Skala 1:100 A3 /2020-03-18