


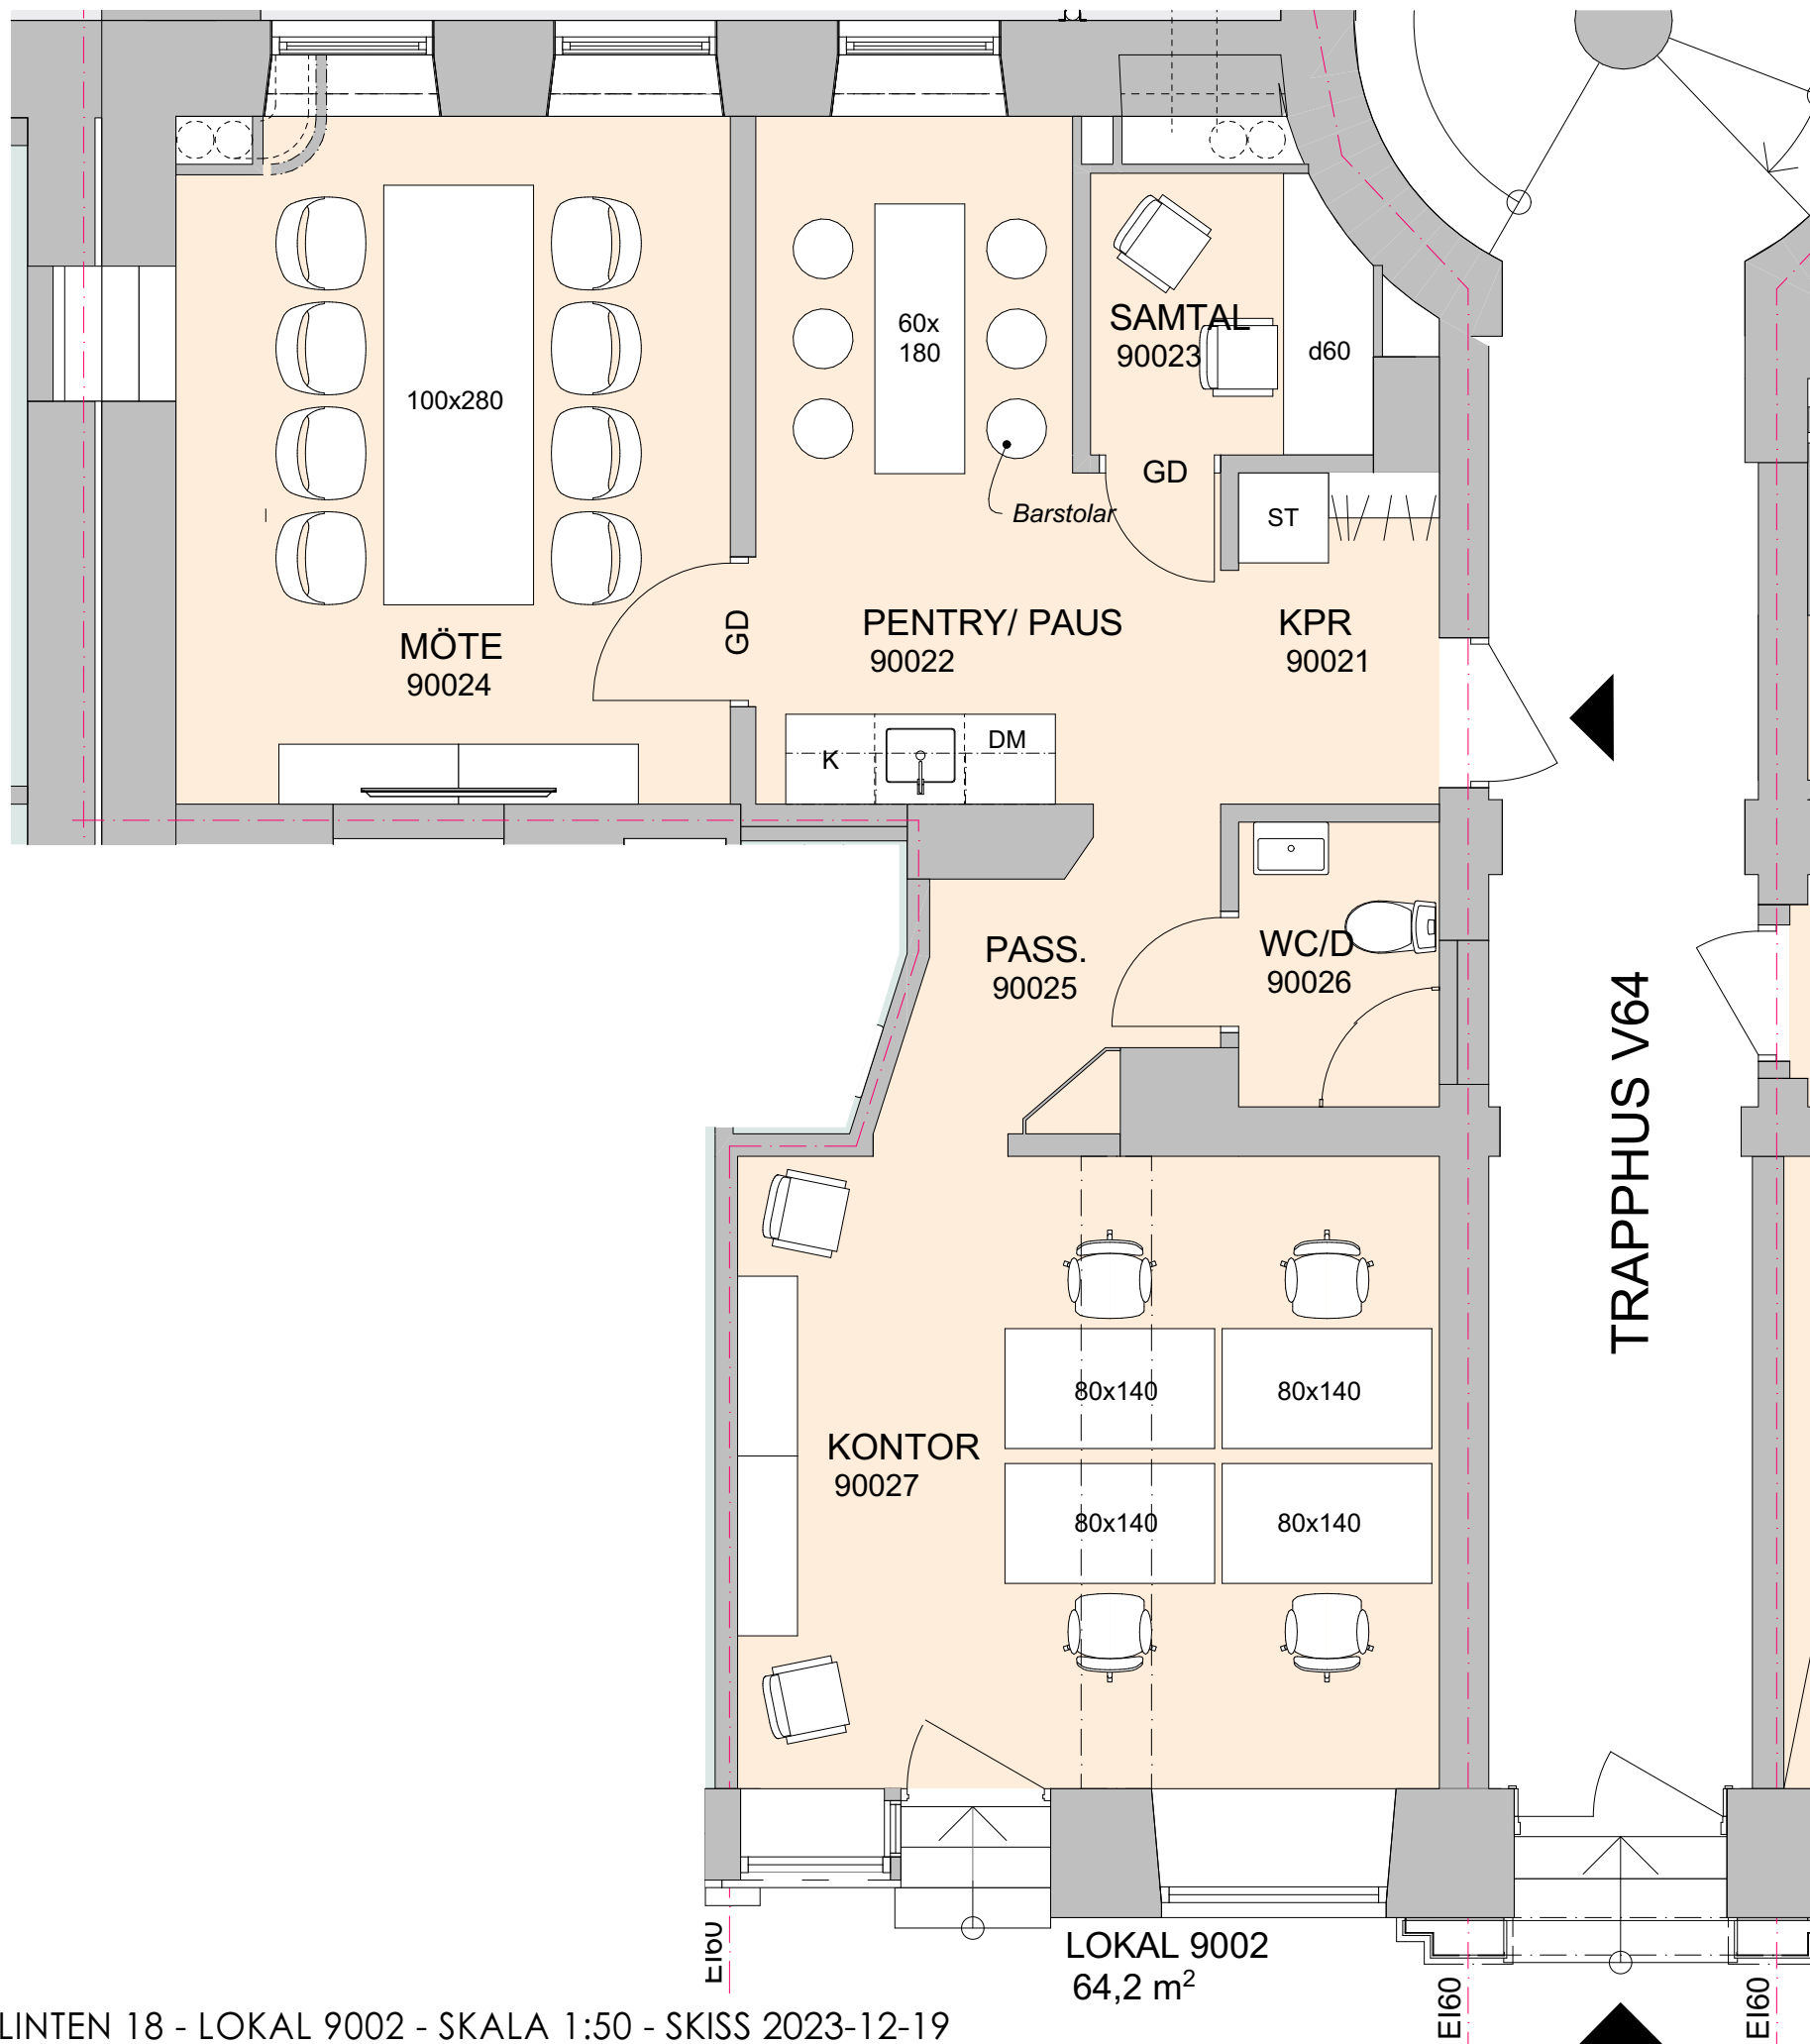

BLÅKLINTEN 18 - LOKAL 9002 - SKALA 1:50 - SKISS 2023-12-19