


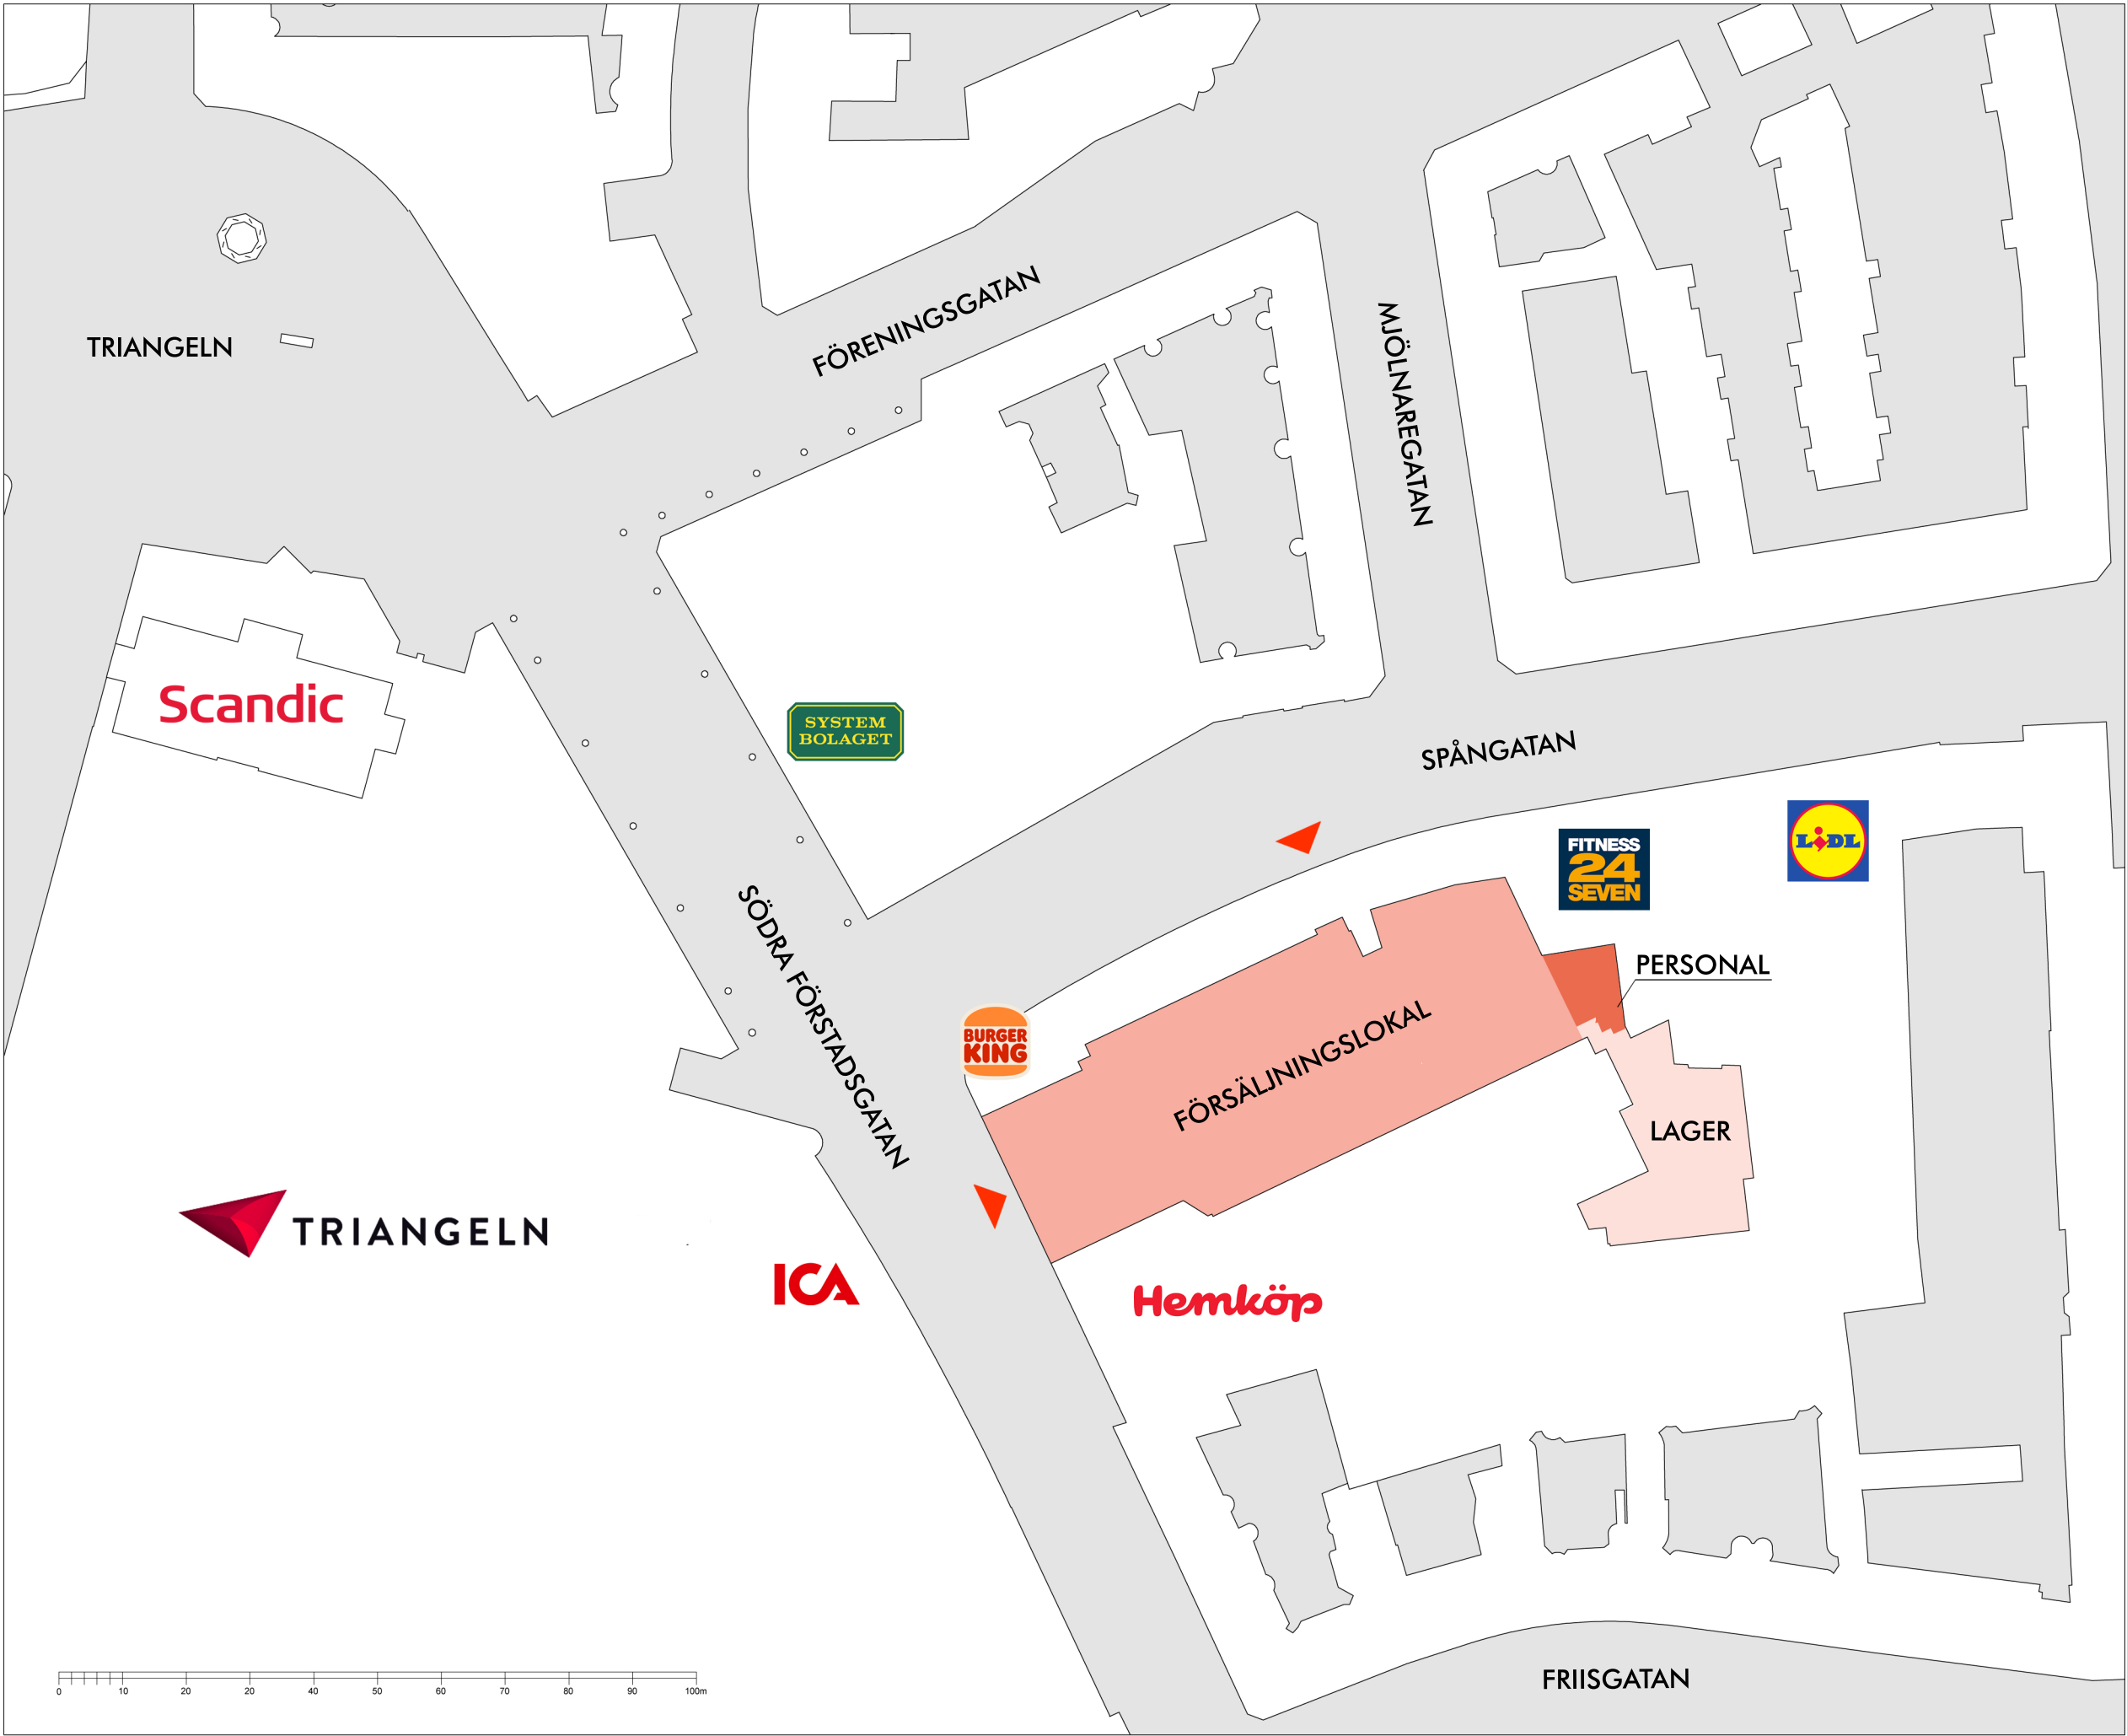

Heimstaden

KORPEN 55, MALMÖ
SITUATIONSPLAN
SKALA 1:1000 (A3)

2022-10-28

Arkitektkontoret
RYDSTERN & LILIEDAHL AB

Agnesgatan 5 211 33 Malmö
Tel: 040-30 68 69 E-mail: info@r-l.se
www.r-l.se