

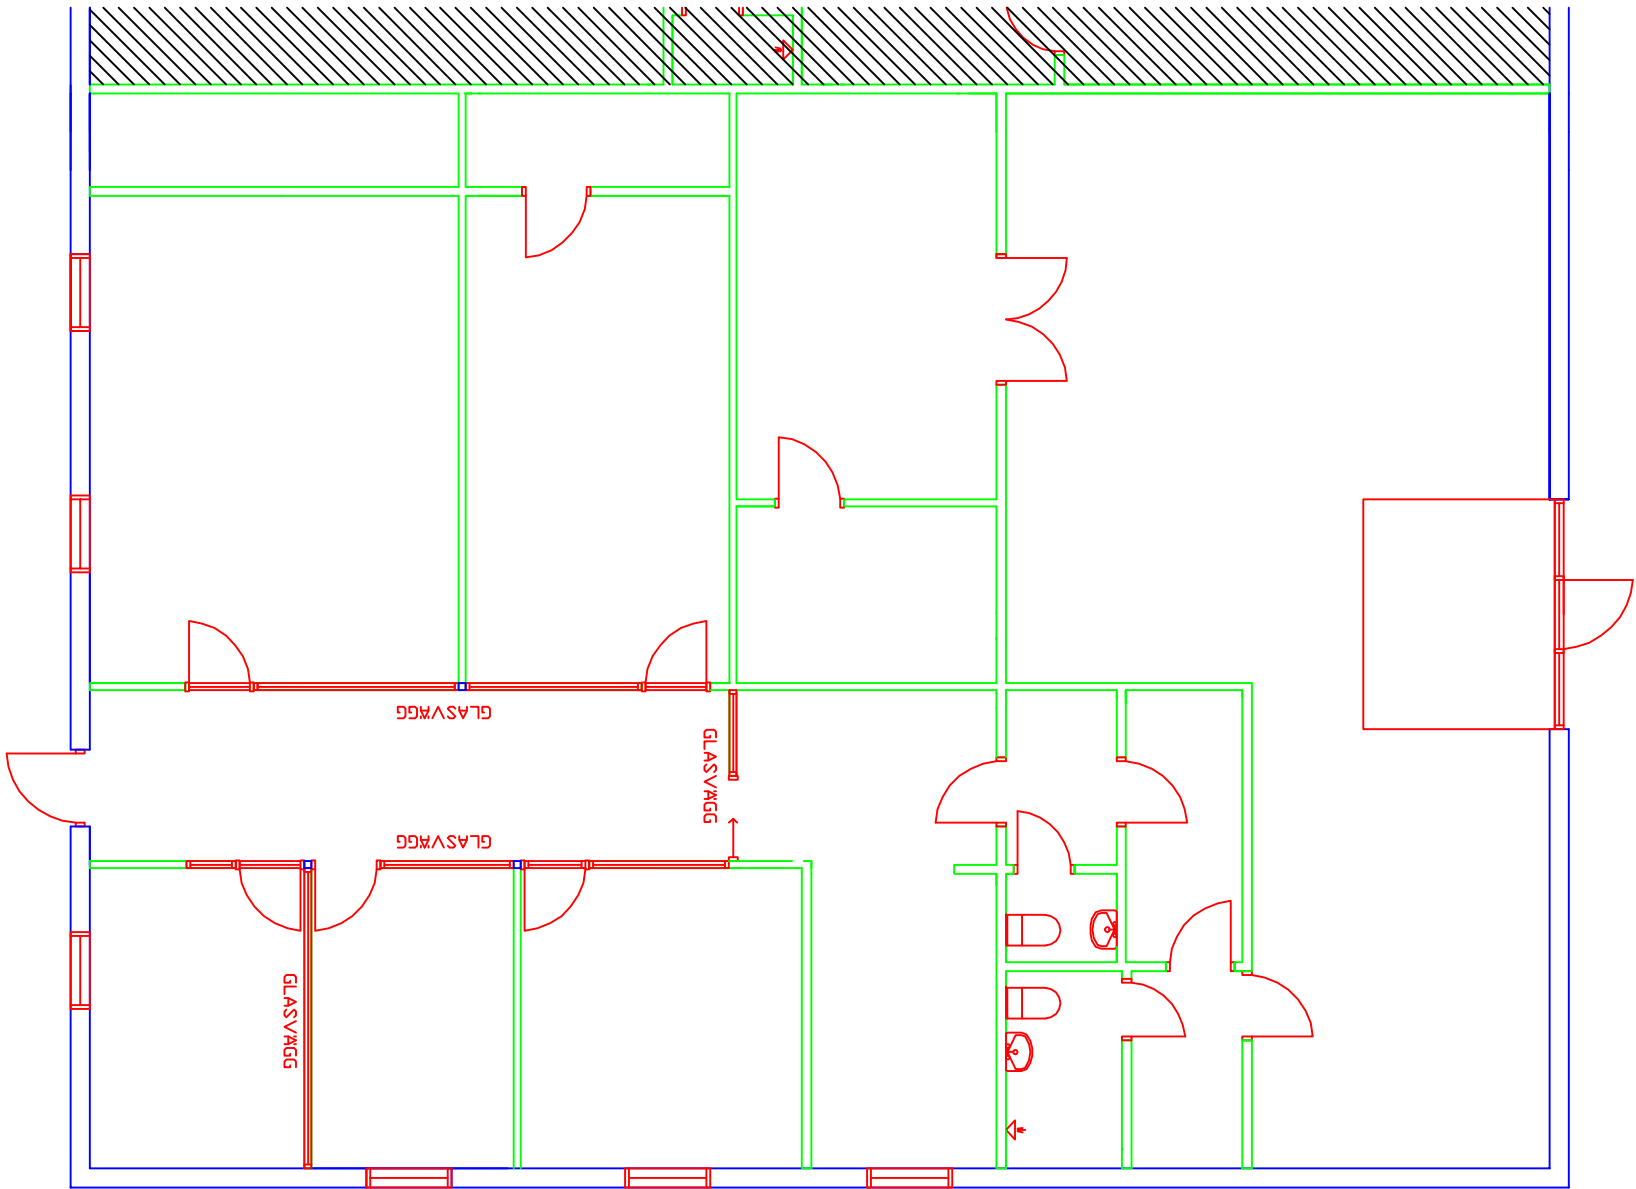


NORR

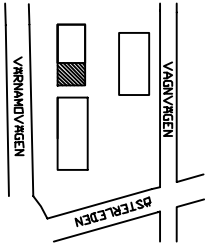

0M

10M

 

NORR

ORDRENR	RENDERING AVSEH	DATUM	SKO
BENNY PERSSON VAGNVAGEN 16 B 432 32 VARBERG			
ORDRENR			
DATUM	RENDERING AVSEH	DATUM	SKO
2014-04-09	LG	TEKNIKER	BP/LG
STADAX PLAN 1 (ENTRÉPLAN)			
SKALA 1:100 (A3)			
OBJEKTSNUMMER			
BET			



GREAT SECURITY

Defecta

VAGNV 16 C, VARBERG
- PRÄSTG 29, VARBERG
- SMIDEV 9, FALKENBERG
- FRIDEG 13, HALMSTAD

greatsecurity.se

HANDLÖSNR

BP/LG

TEKNIKER

LG

DATUM

2014-04-09