


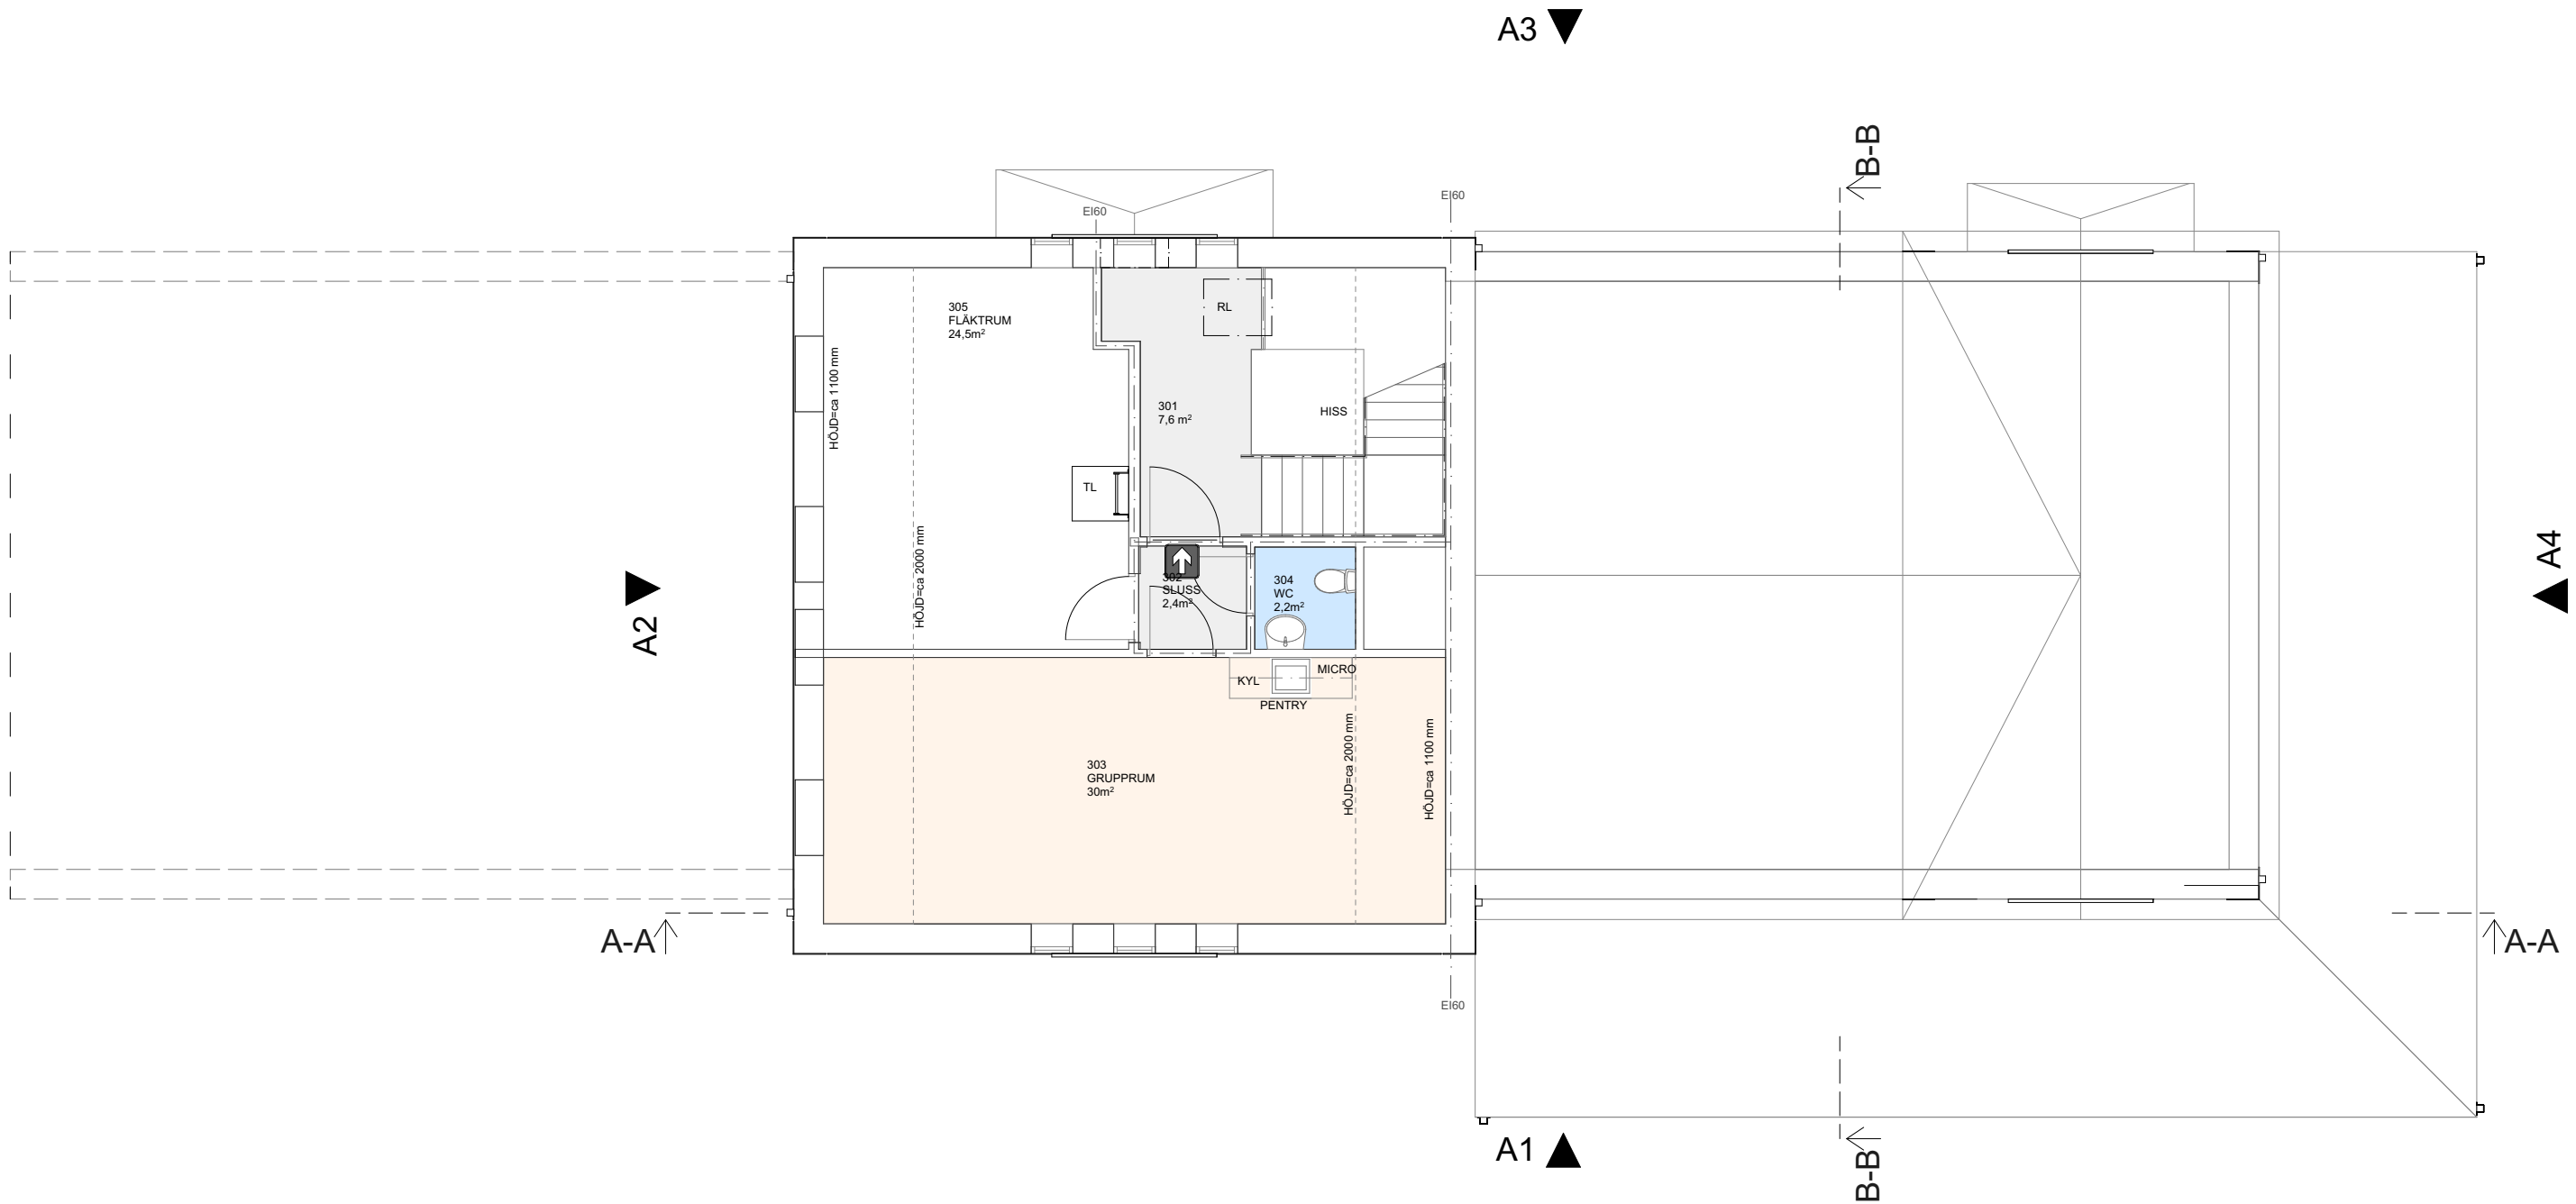

BÅSTAD STATION

PLAN 3
2025-02-04
SKALA A3 - 1:100

MIDHEM

SKALA 1:100

