


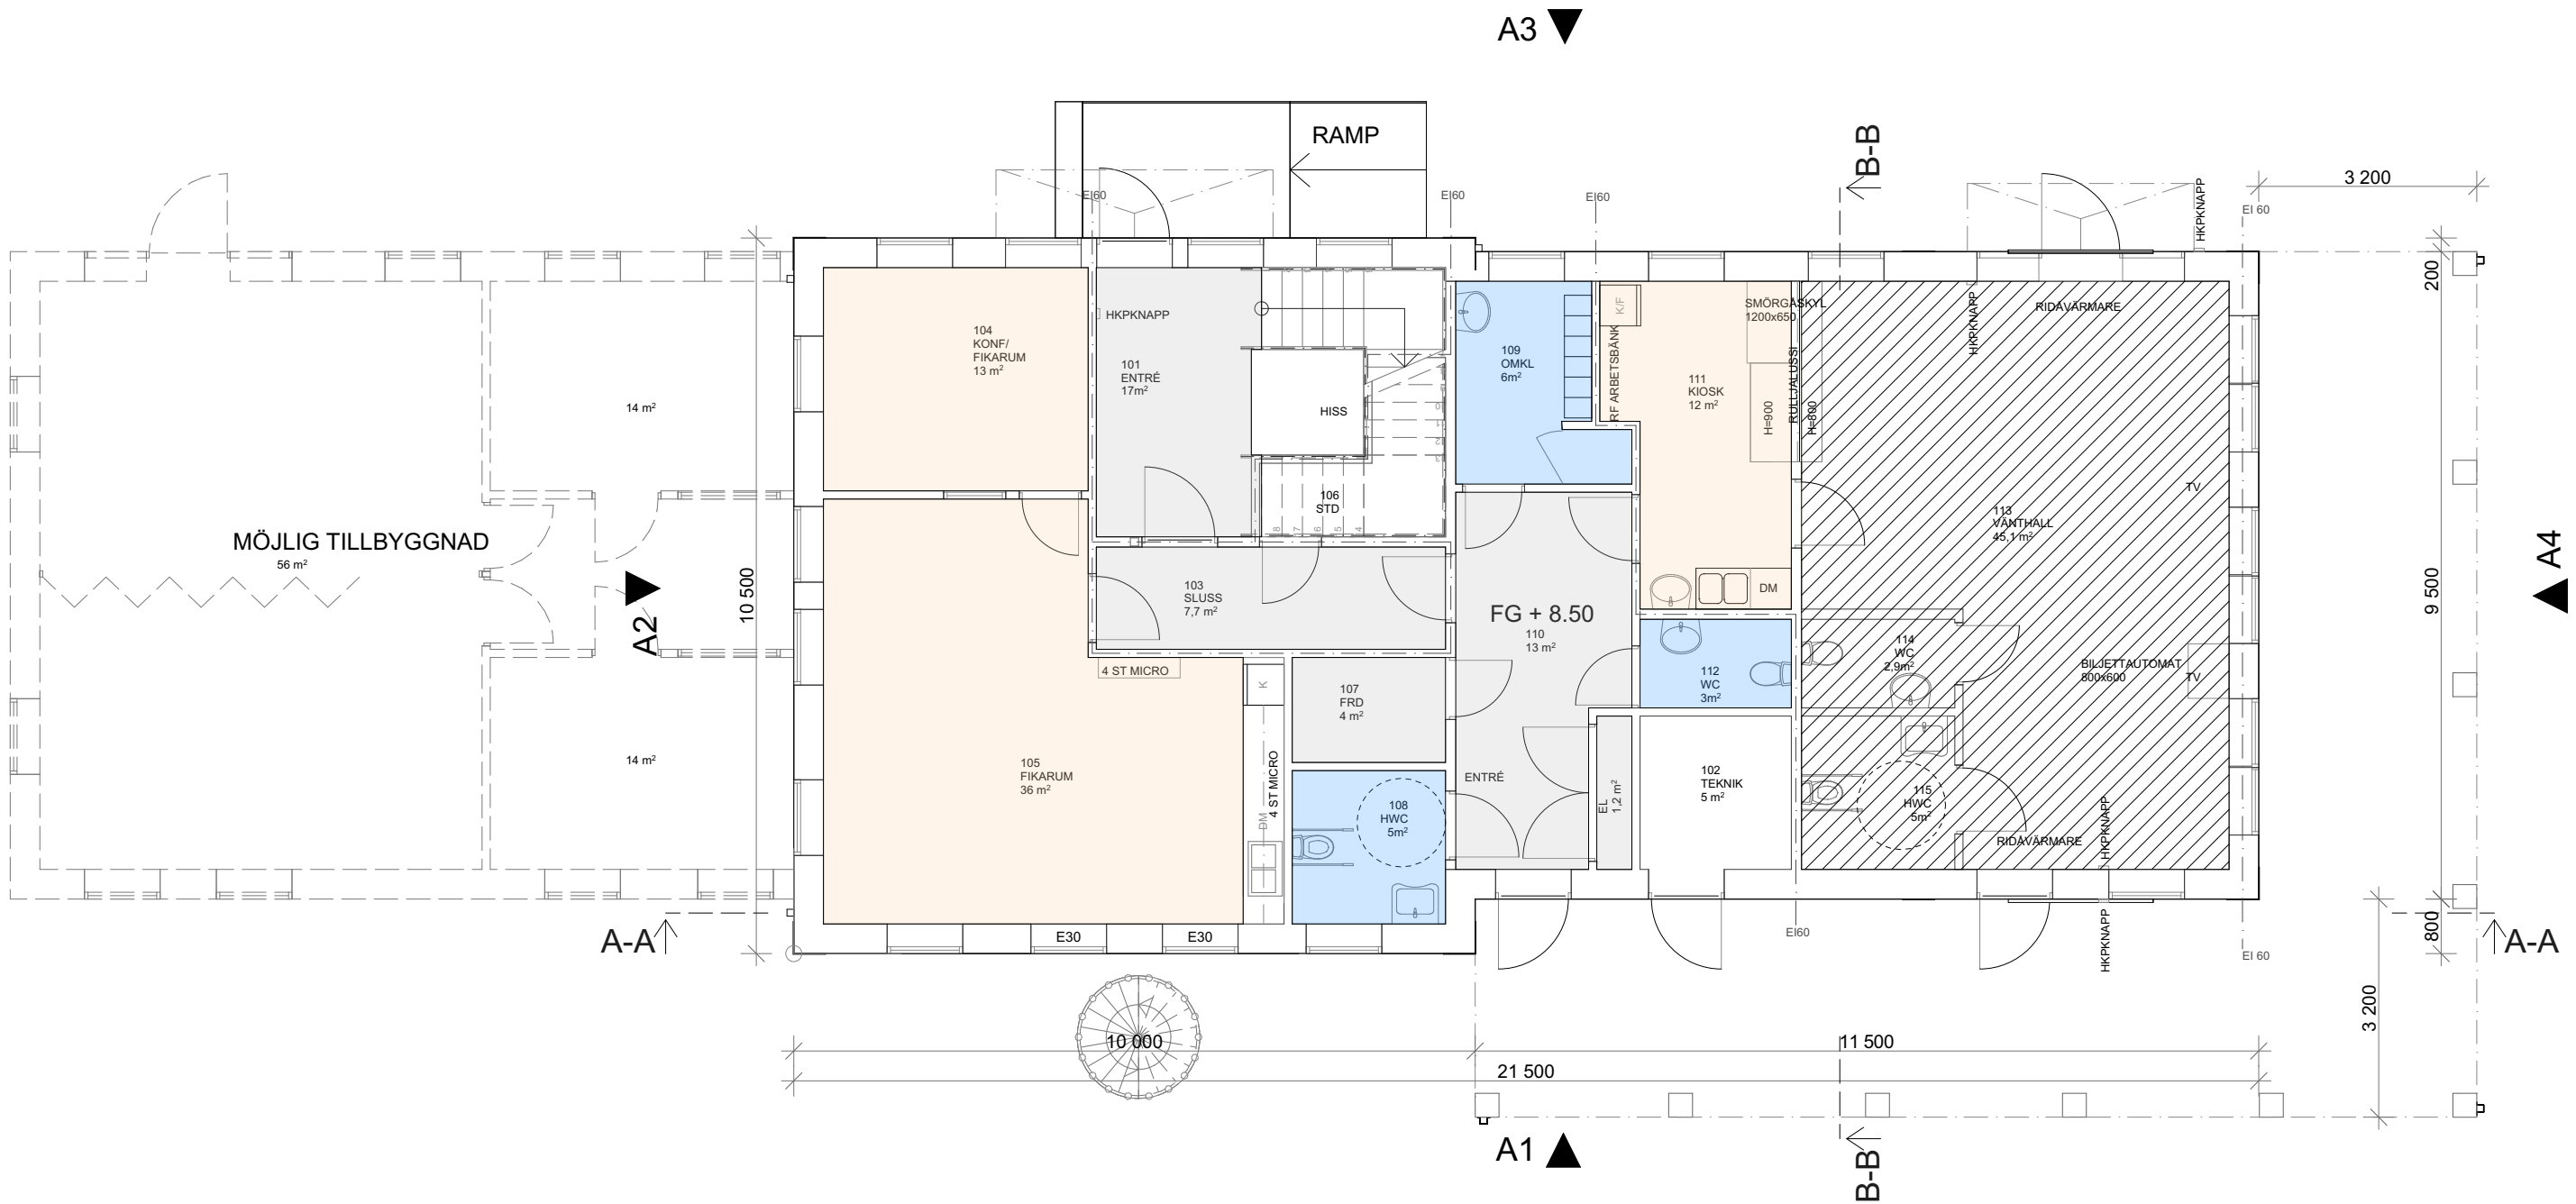

BÅSTAD STATION

PLAN 1
2025-02-04
SKALA A3 - 1:100

SKALA 1:100



MIDHEM