


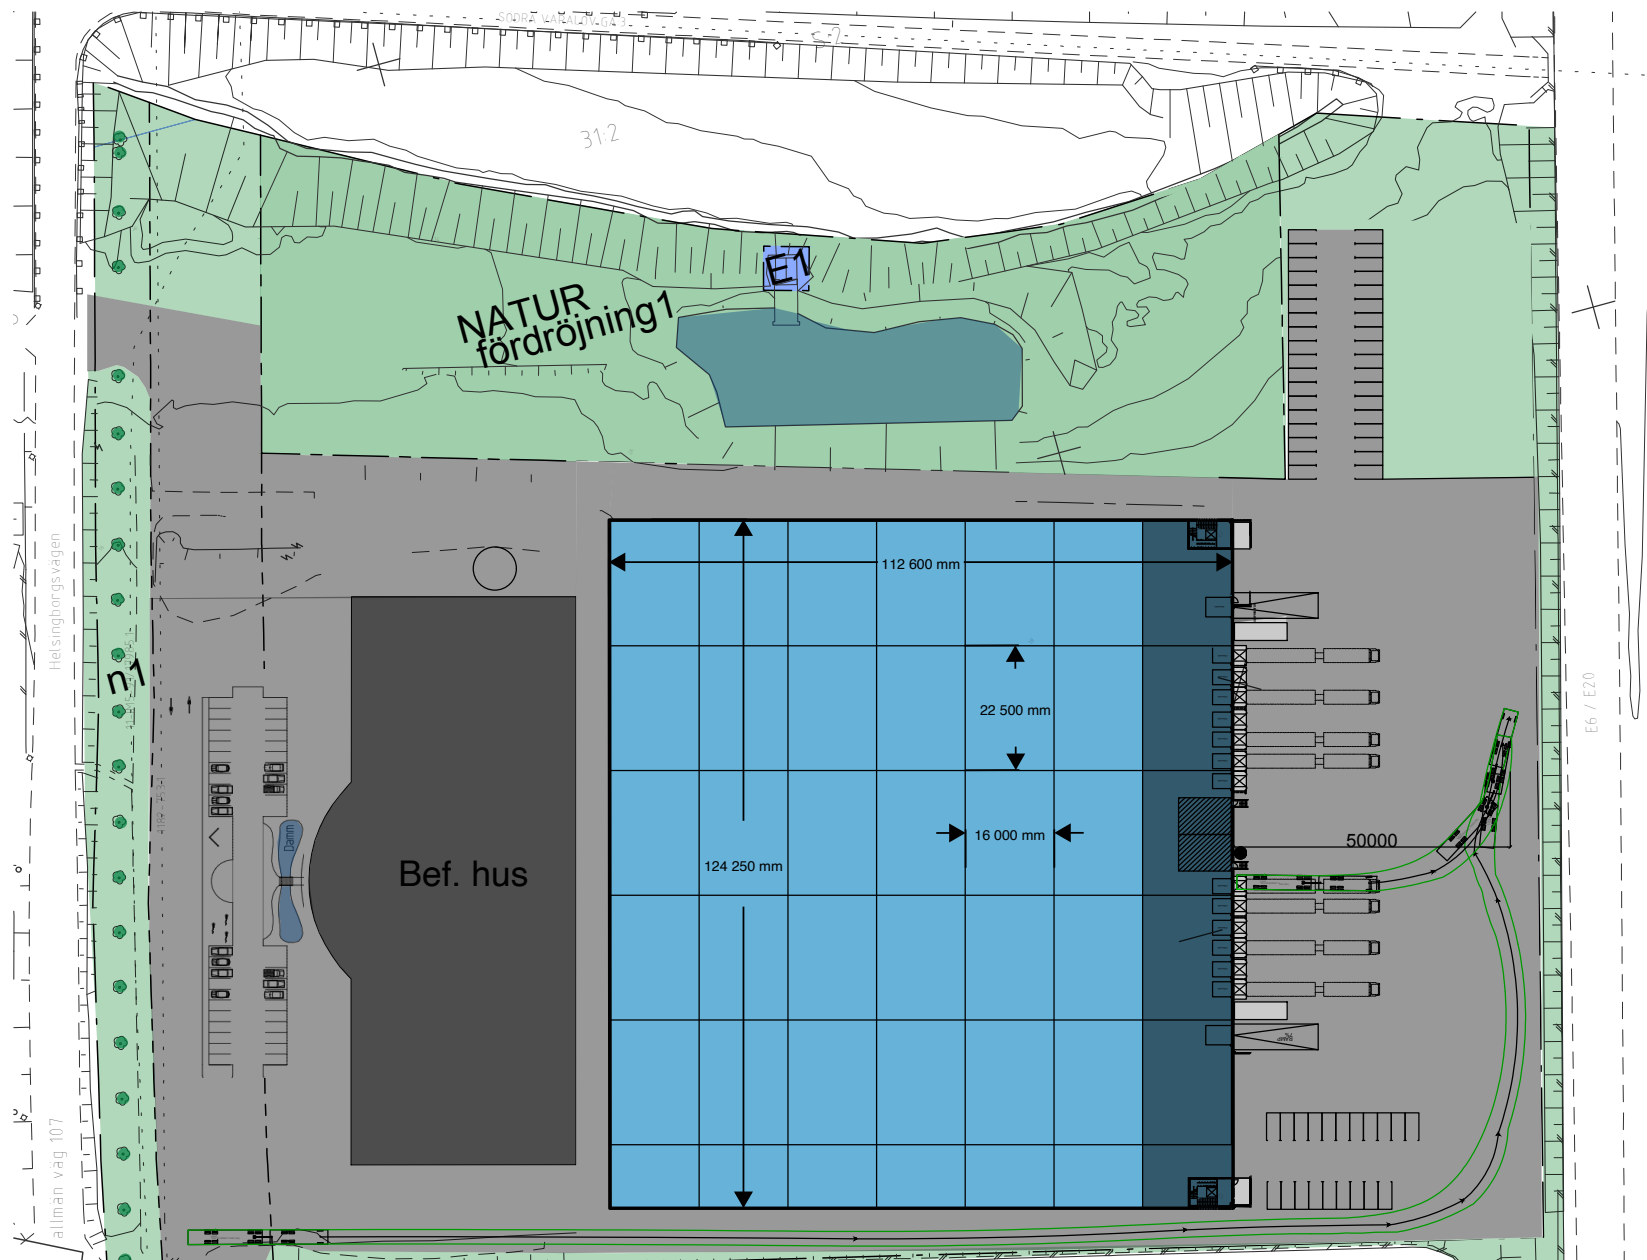

## SKISSHANDLING

LOGIDEV - NORRA VARALÖV 16:17

Bef. hus + Nytt hus 13 900 kvm BYA