




Avtals nr: 881 35-1  
Bilaga 7

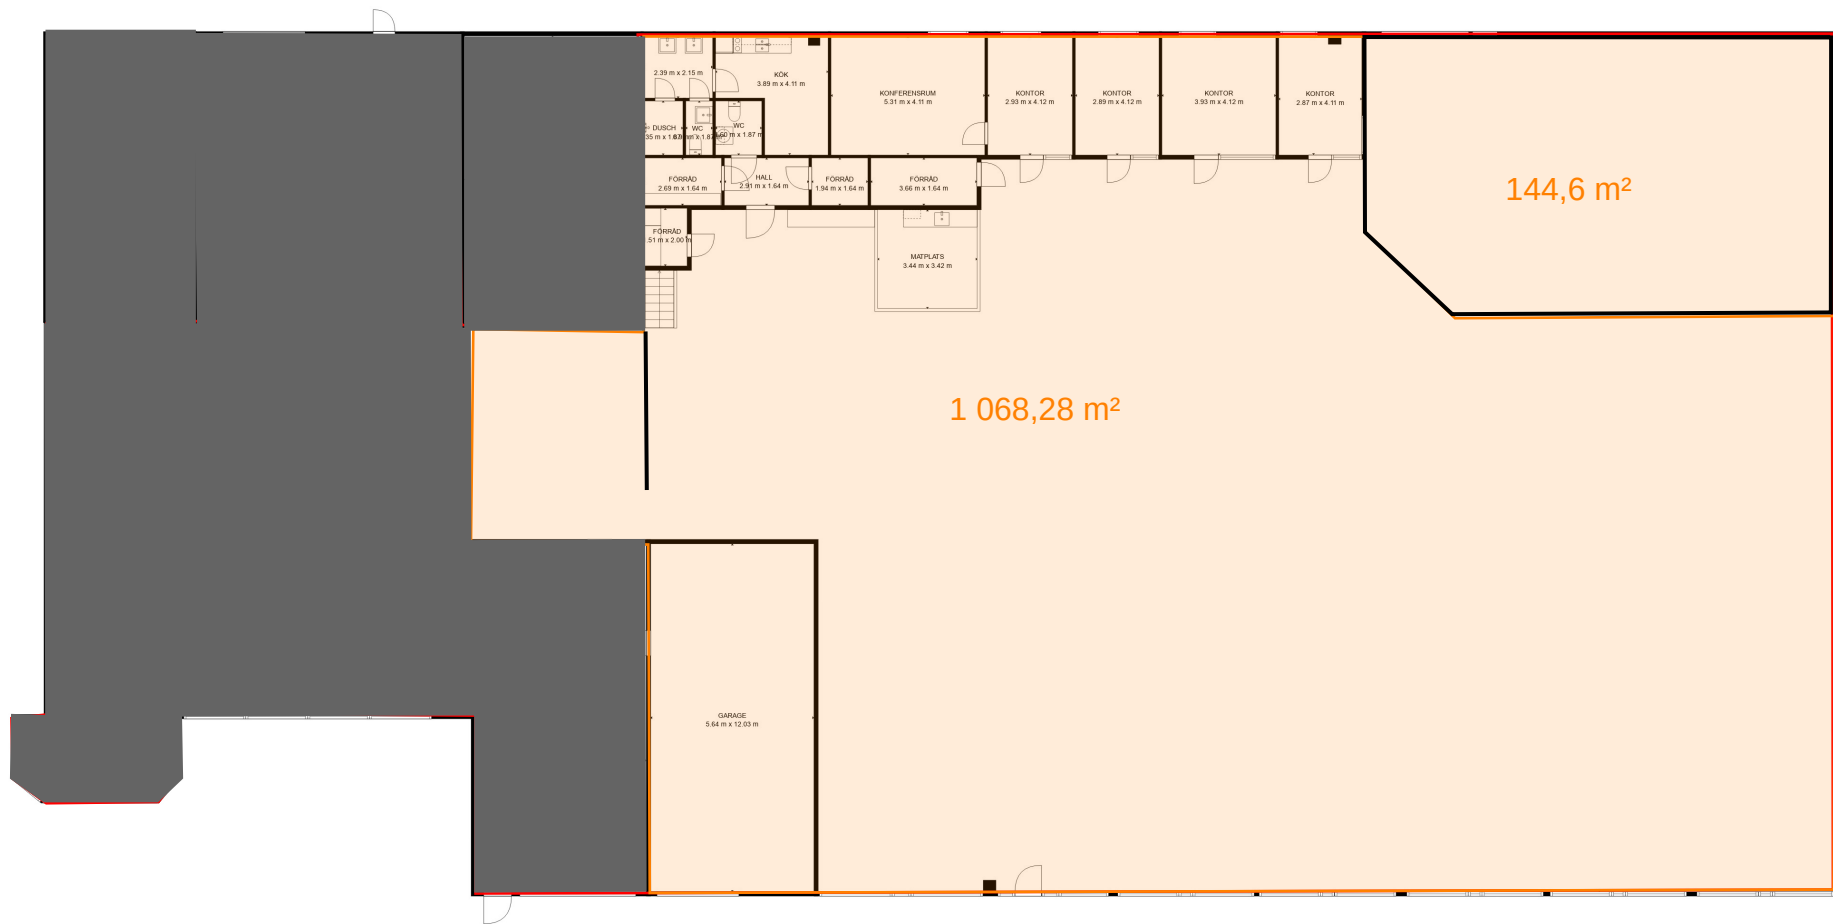