


Lusås 11


Plan 1

Gänge 6

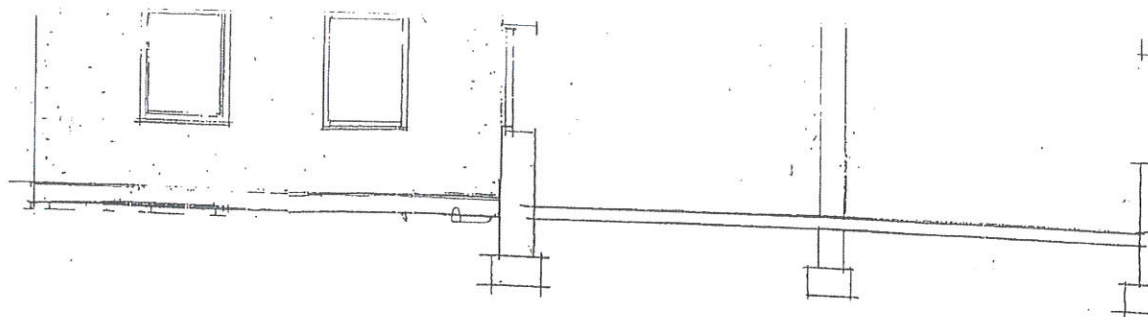

FASAD SK. 1:100

BILAGA 1 HYRESKONTRAKT 7C

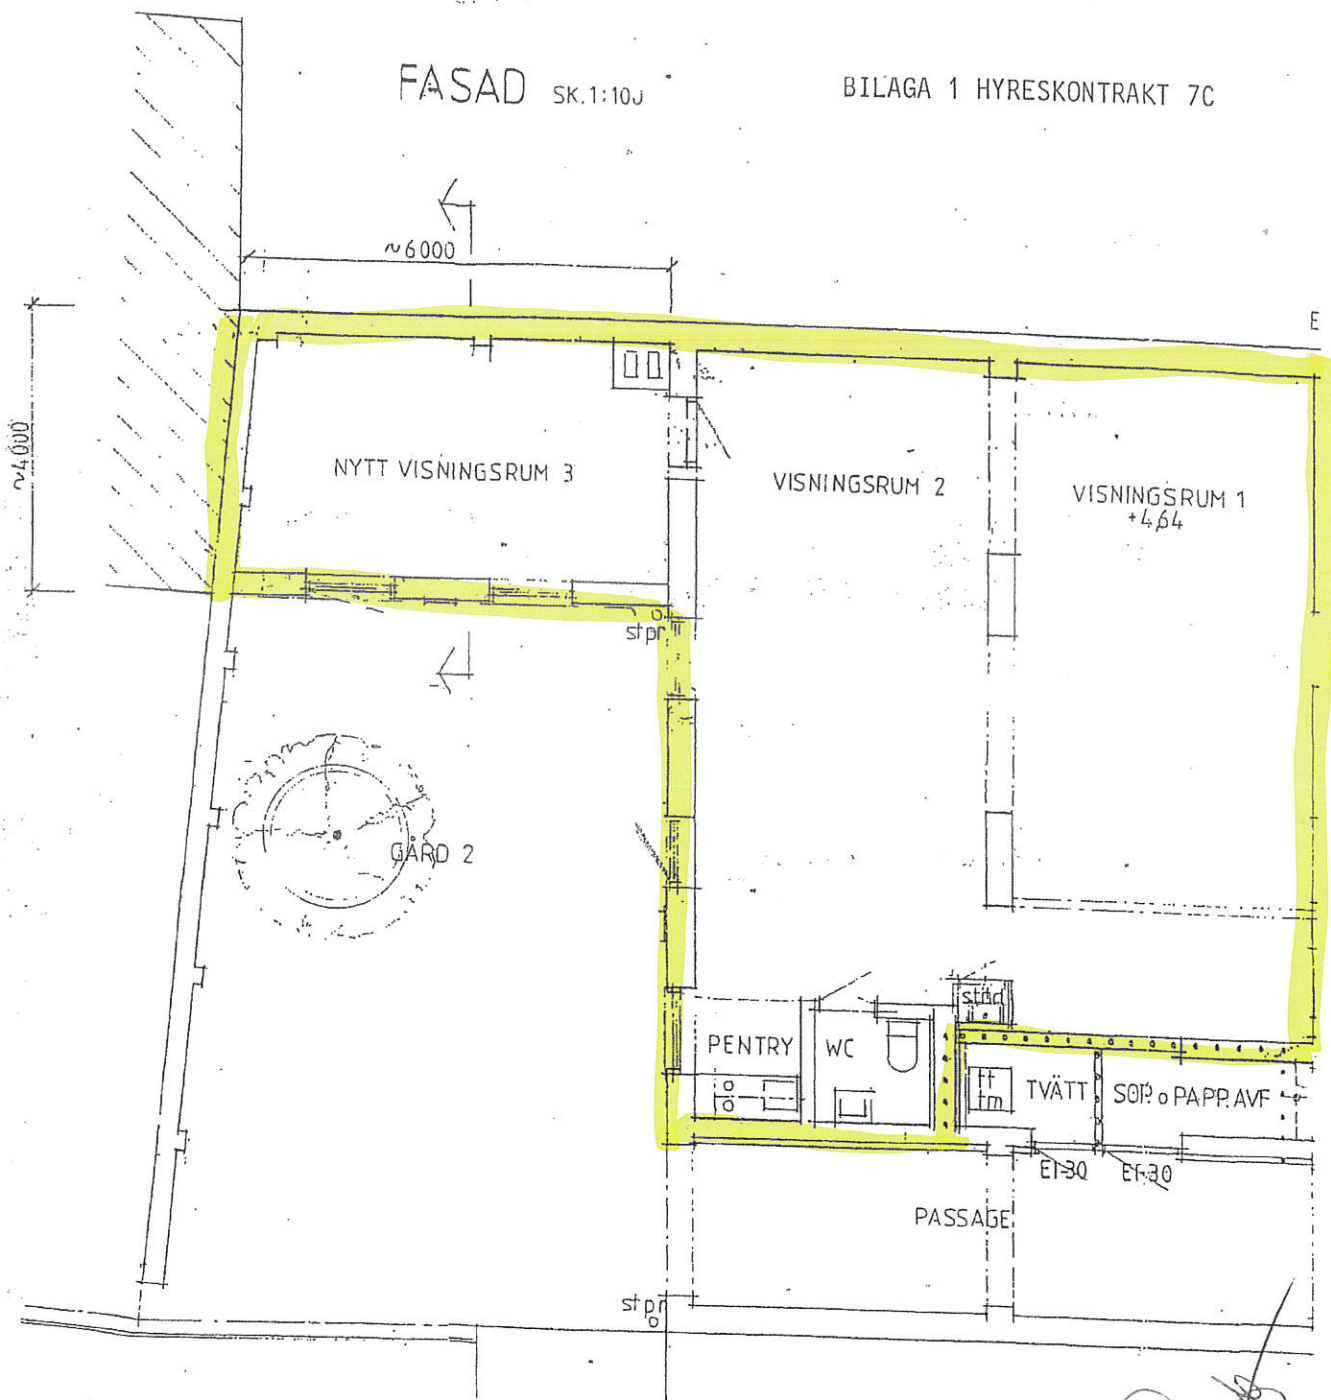

BOTTENPLAN

SK. 1:100

Caro Persson
2011