


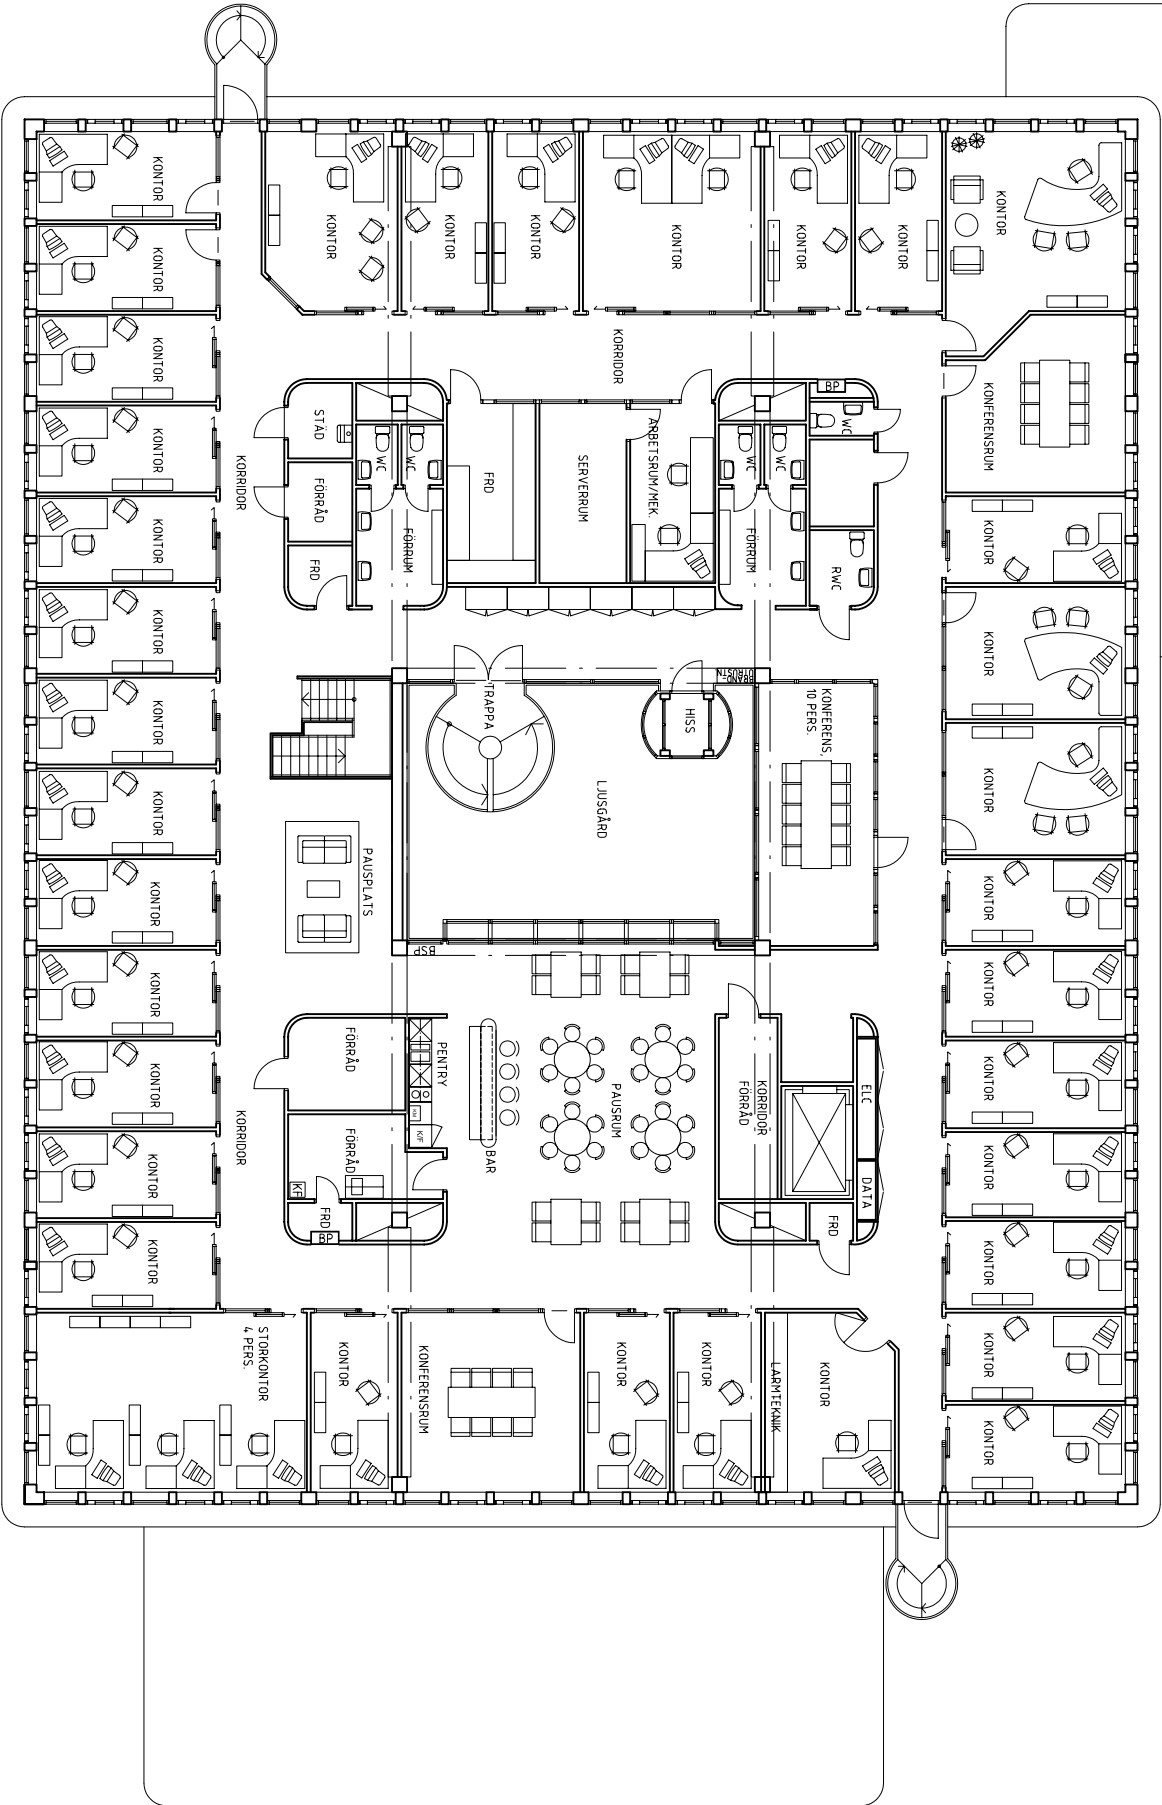

Plan 2

BET	ANT	ANDRINGS AVSEEN	SON	DATUM
BYGGLÖVSRTNING				
KOBBERGÅRDEN 10:4				
ELLSINGER ARKTEKTONTOR AB VIKTORJAGATAN 16, 411 25 GÖTEBORG TEL 031-10 20 70 FAX 031-10 20 71 ellsinger@ellsinger.se				
OPPRAG NR	ELL	AV	ANDRAG	RE
DATUM	2006 09 14	R ELLSINGER		
KOBBERGÅRDEN 10:4				
GÖTEBORGS STAD				
BLIVANDE UTSEENDE				
PLAN				
SKALA 1:100 (A1)	NUMMER	A30:12		1 BET
1:200 (A3)				