


2017-05-02 13:00
21.05.06

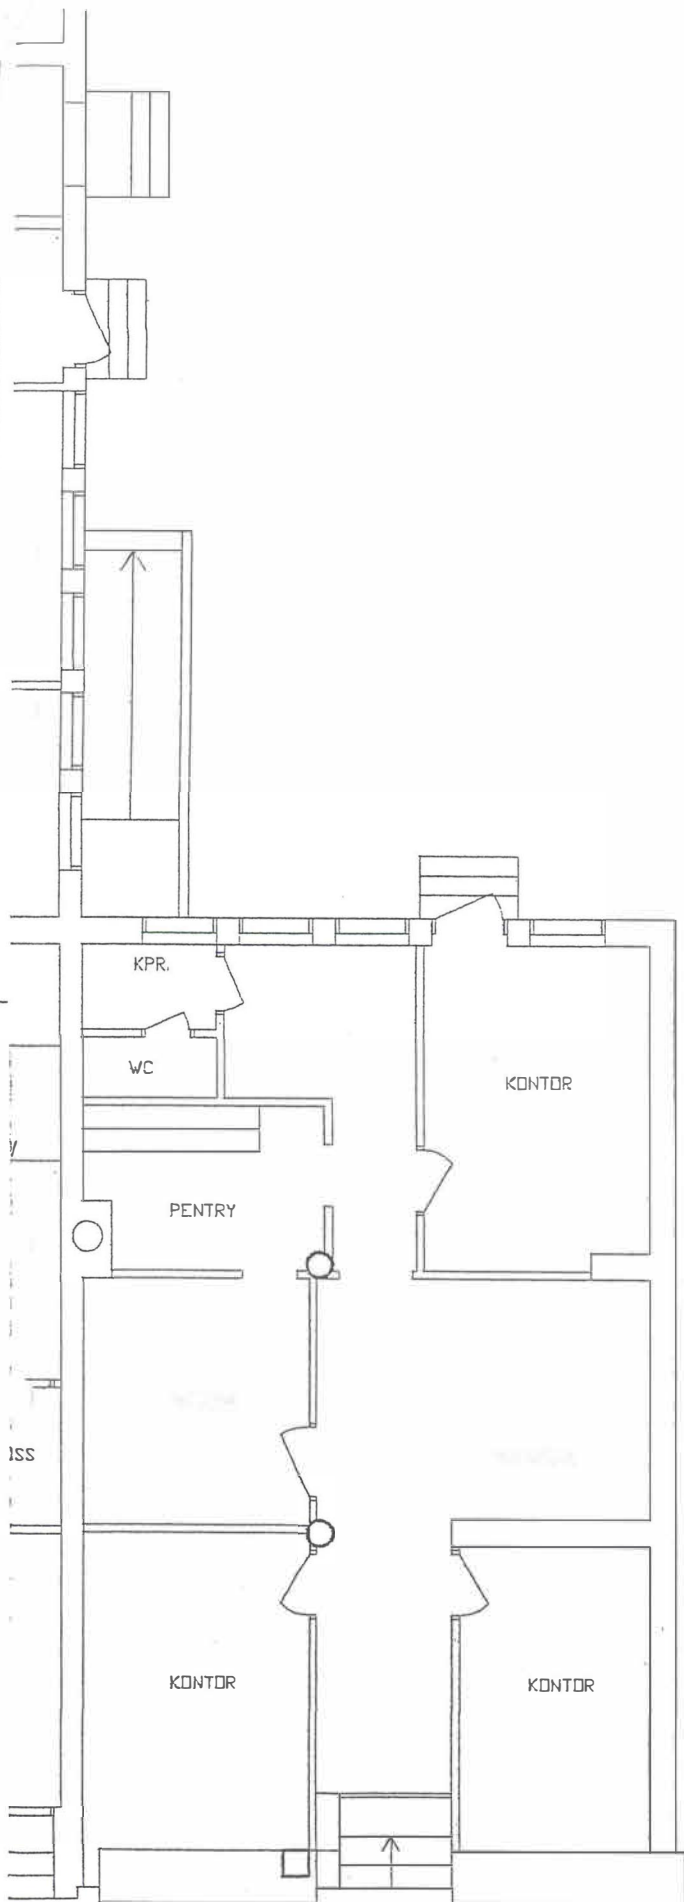

DET	ART	ÄNDRING	SKALA	DATUM
KV LOKE LUDVIKA				
PLAN 1 BUTIKER				
02.05.06			SKALA 1:100	
002				