


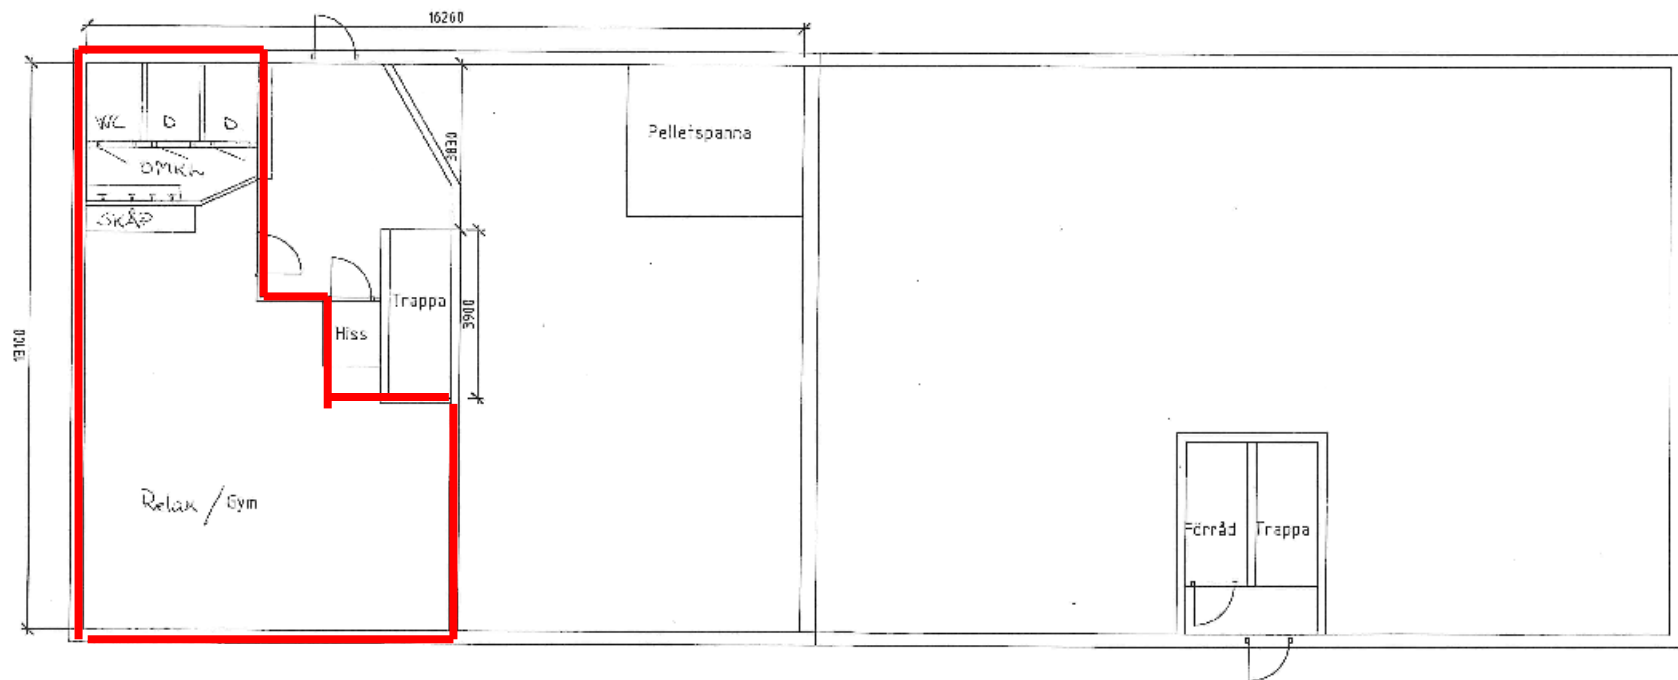

FRÖSHA 4:1 200925
Renovering Bottenplan
Ny tles