
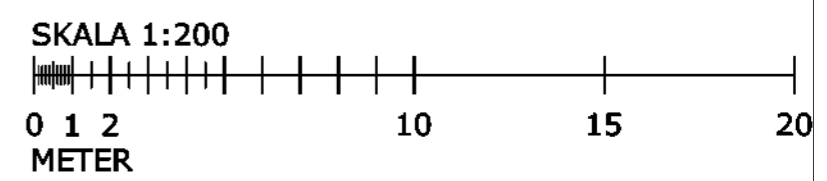


INVÄNDIG YTA PER LOKAL (PLAN 1+ PLAN 2)



- LOKAL 1: 150 + 50 m²
- LOKAL 2: 150 + 50 m²
- LOKAL 3: 150 + 50 m²
- LOKAL 4: 150 + 50 m²
- LOKAL 5: 150 + 50 m²

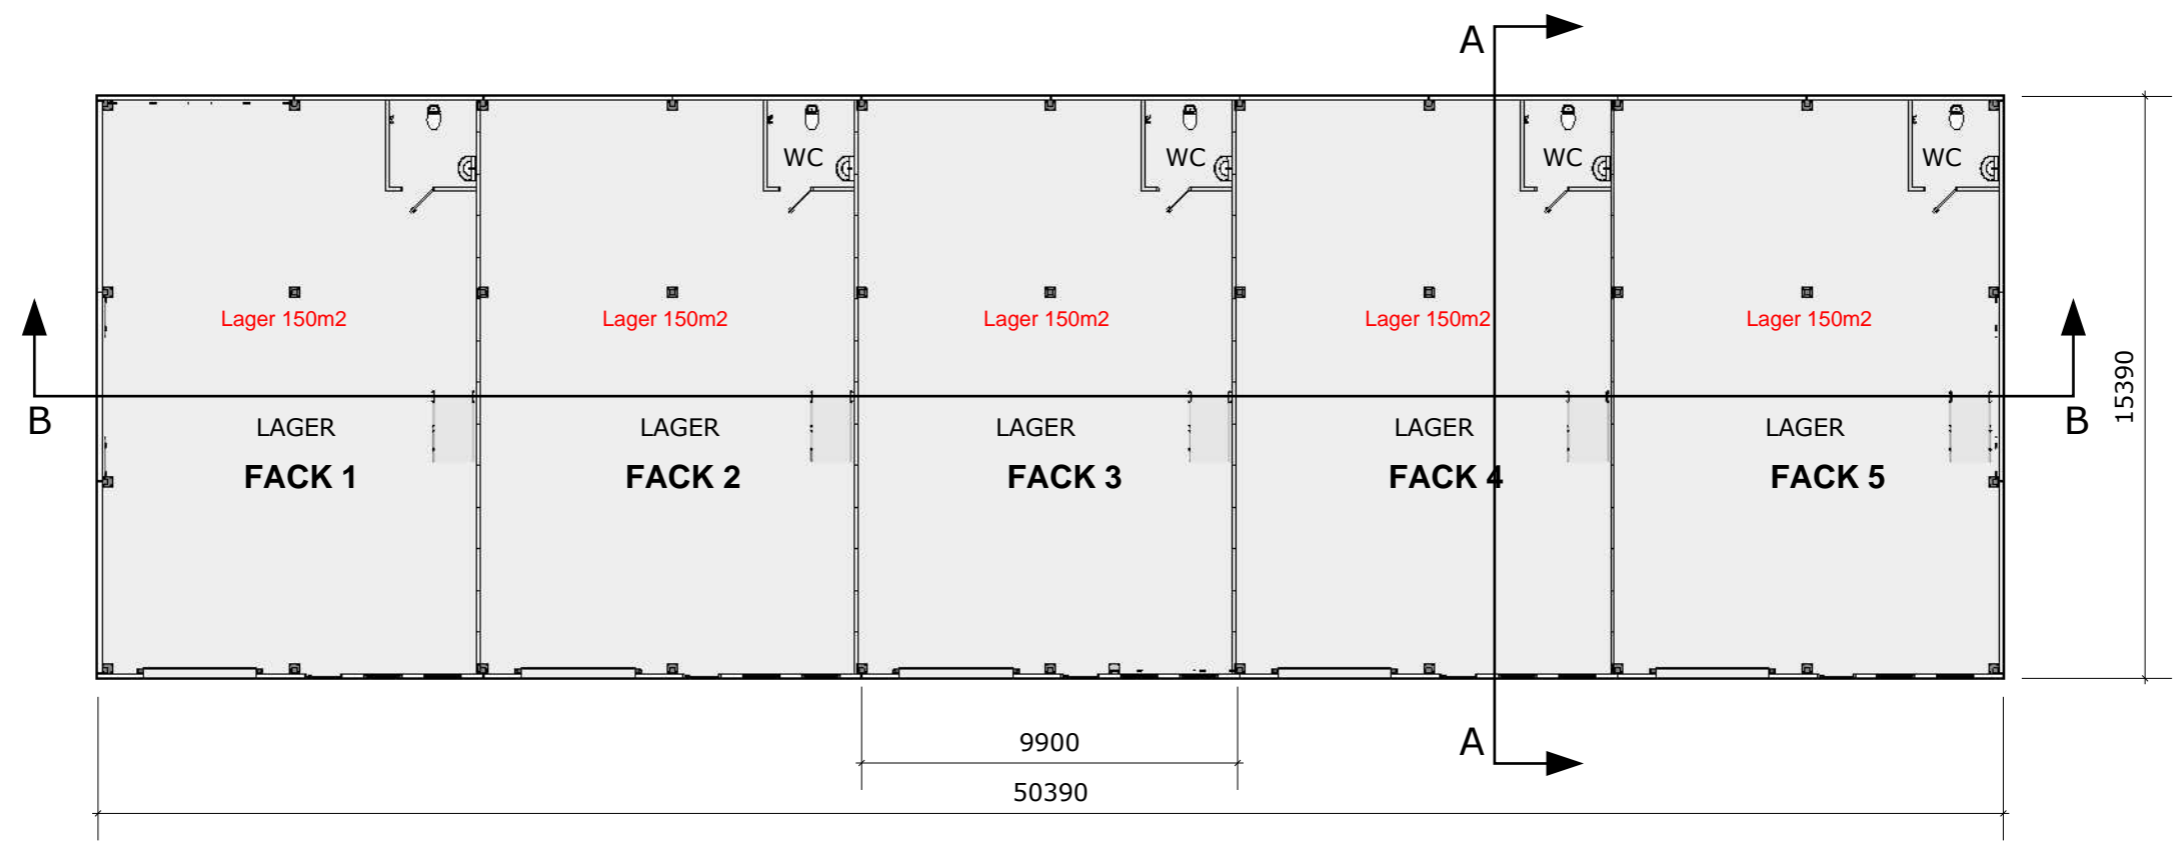

				Skala (A3): 1:200 Ritning: Plan 1	Datum: 2023-01-08 A03
--	--	--	--	--	---------------------------------

INVÄNDIG YTA PER LOKAL (PLAN 1+ PLAN 2)


- LOKAL 1: 150 + 50 m²
- LOKAL 2: 150 + 50 m²
- LOKAL 3: 150 + 50 m²
- LOKAL 4: 150 + 50 m²
- LOKAL 5: 150 + 50 m²

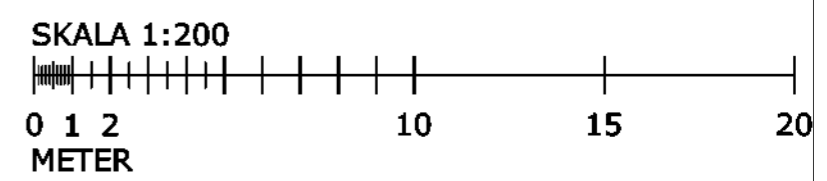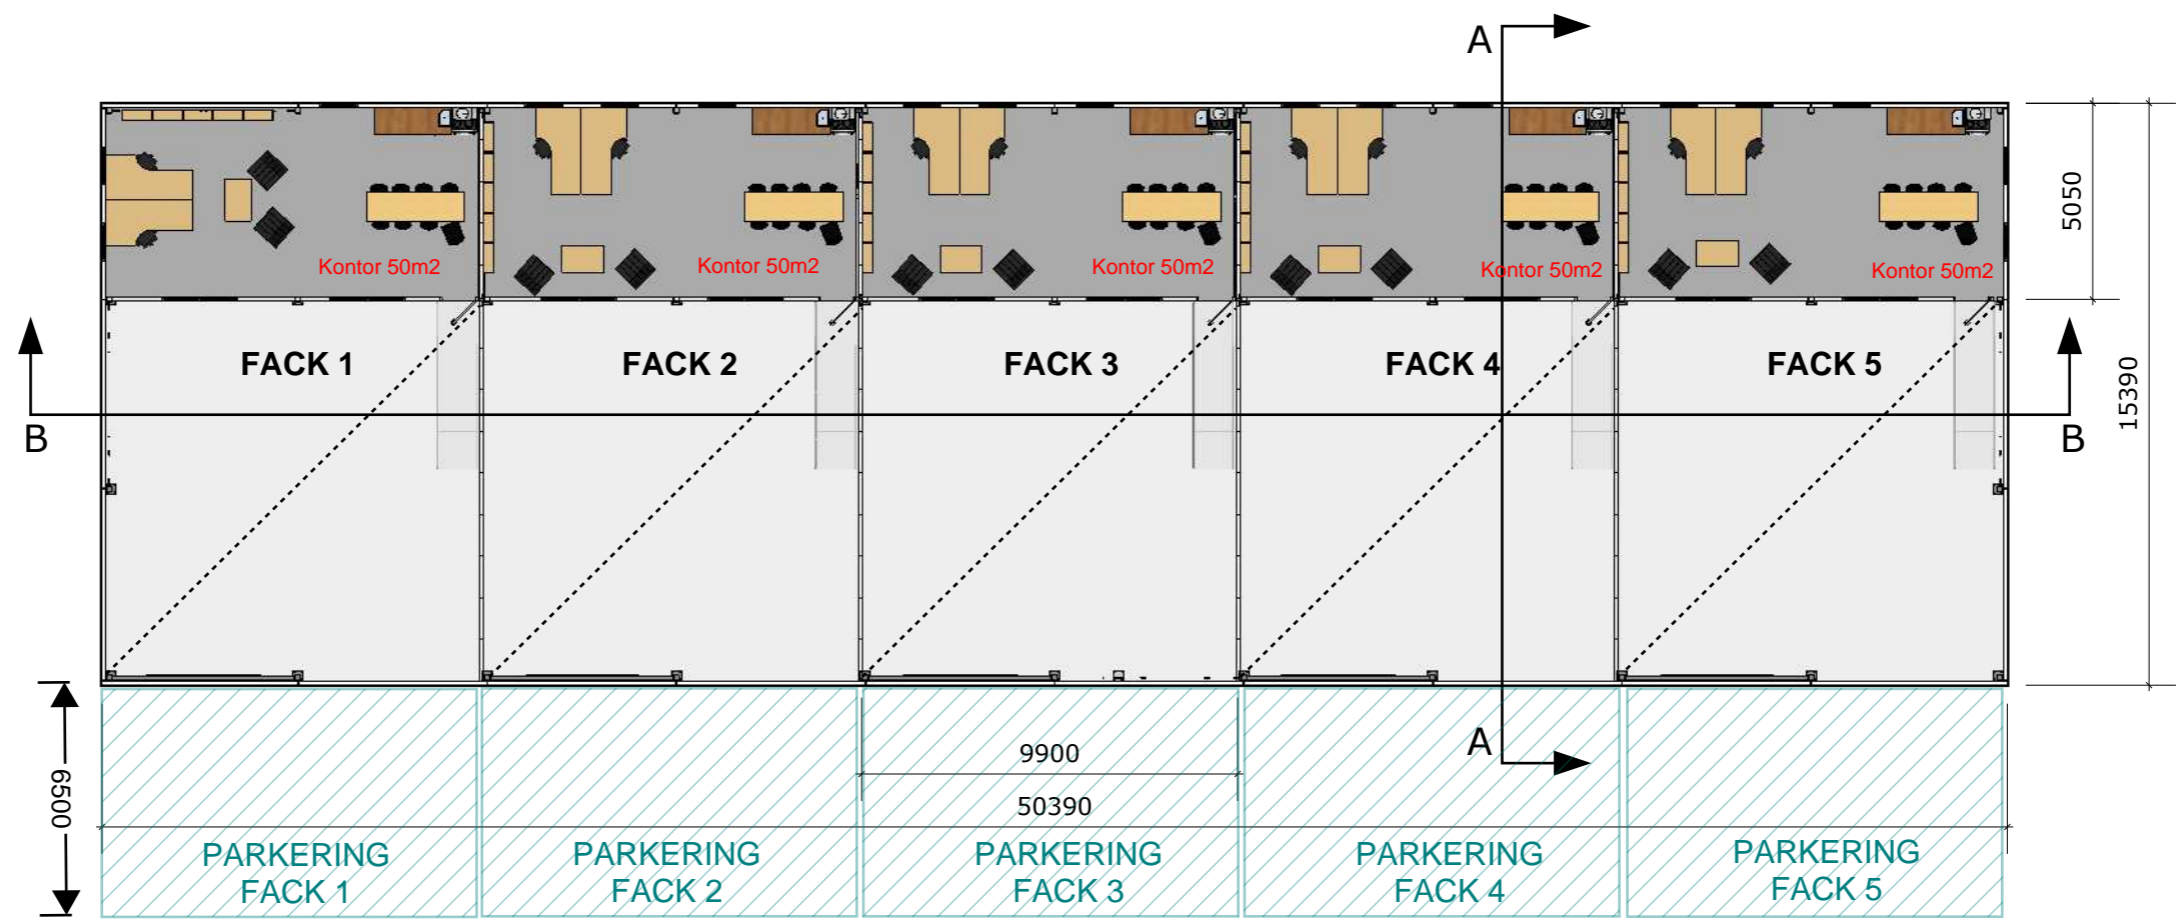


				1:200	2023-01-08
				Plan 2	A04




SYD

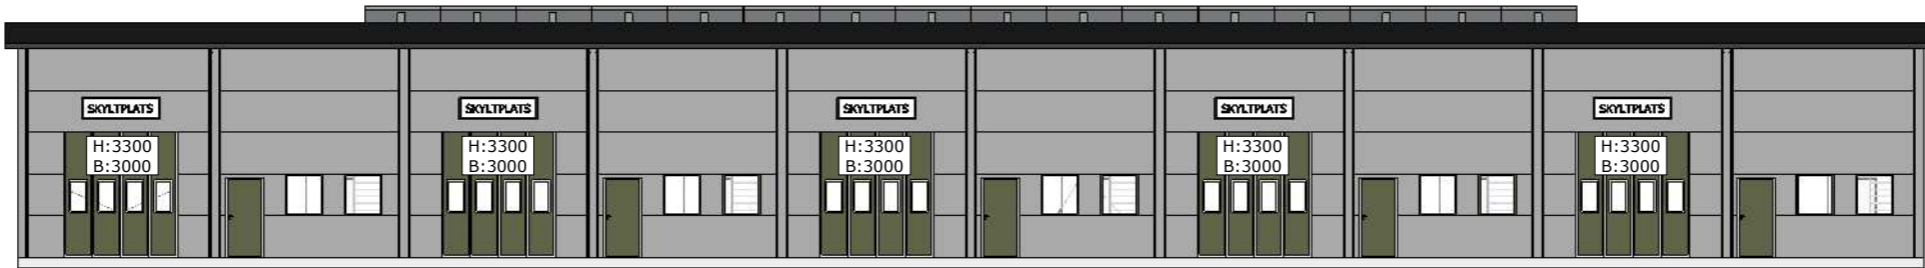

NORR

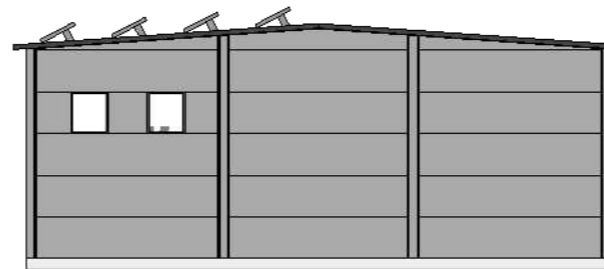


ÖST

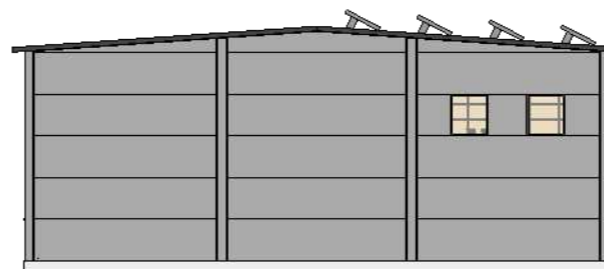

VÄST

SKALA 1:200


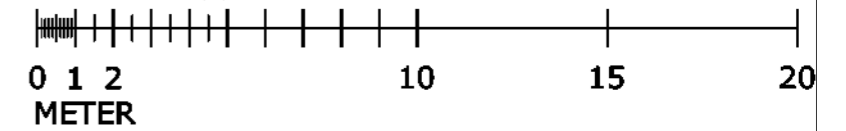


1:200


2023-01-08

Fasader

A06

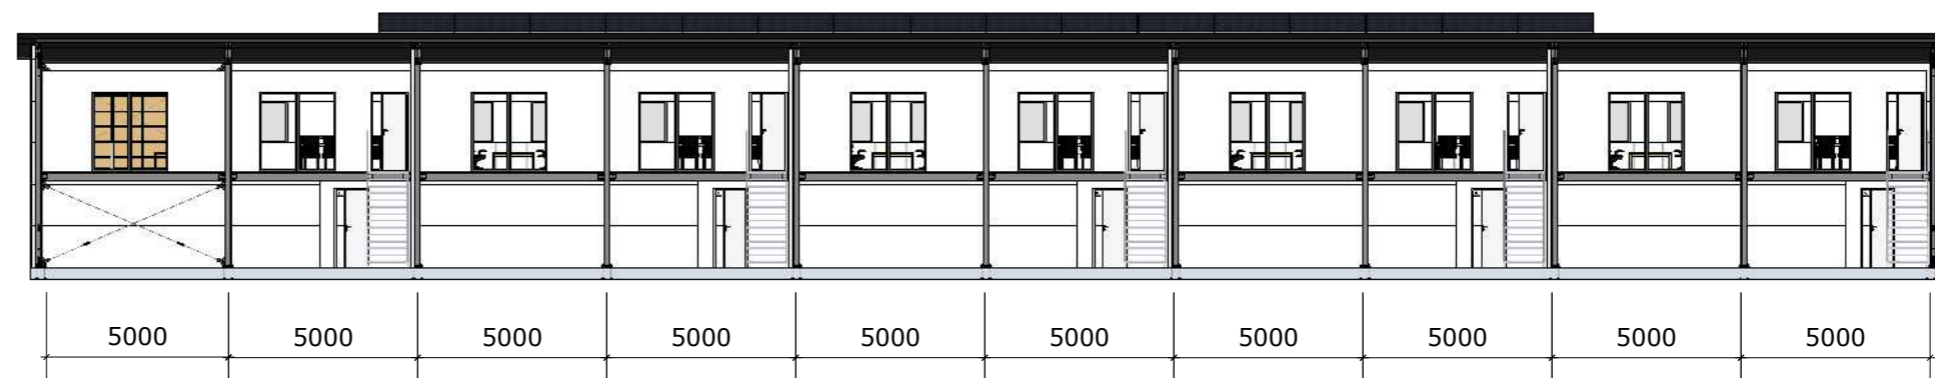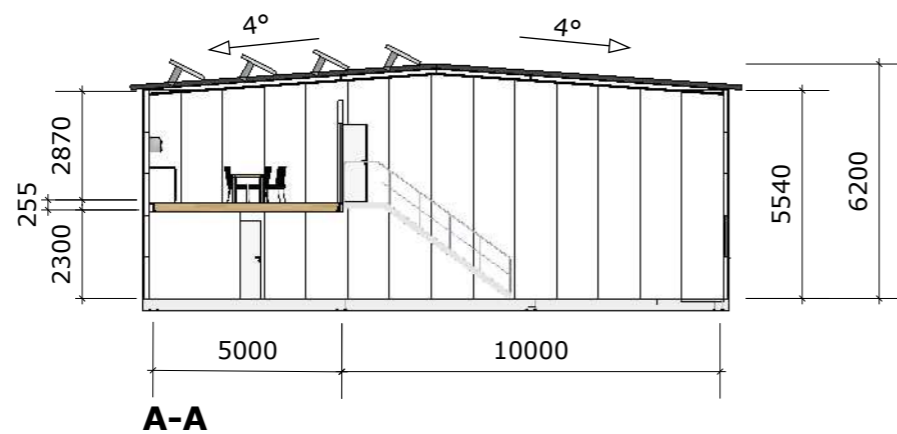

SKALA 1:200

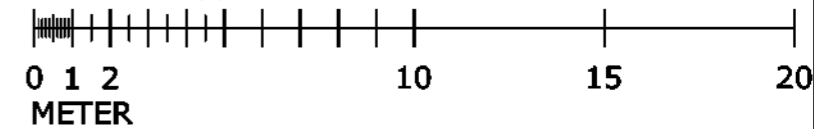

1:200

2023-01-08

Sektioner A-A & B-B

A07