



PRAKTIKAL 2, Filgatan 8 Mjölby 25-09-21

PRAKTIKAL Mjölby 40:5

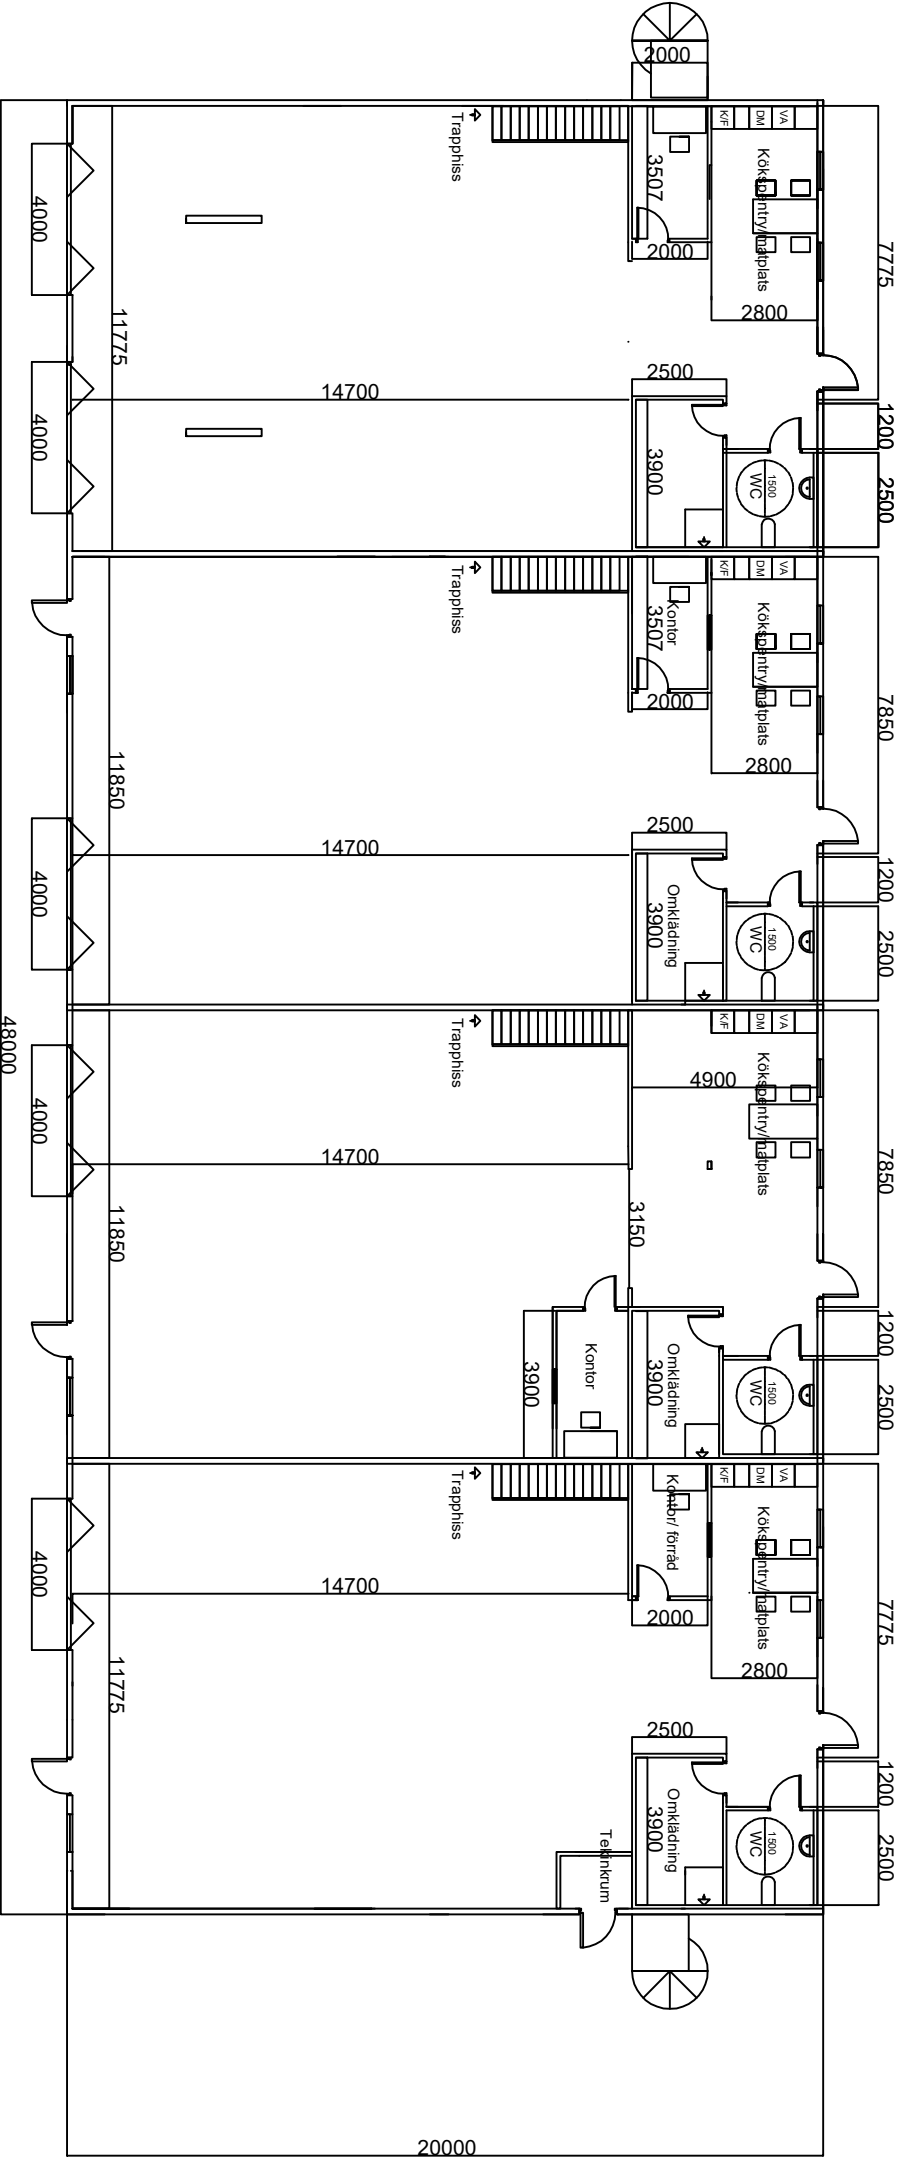

Plan 2

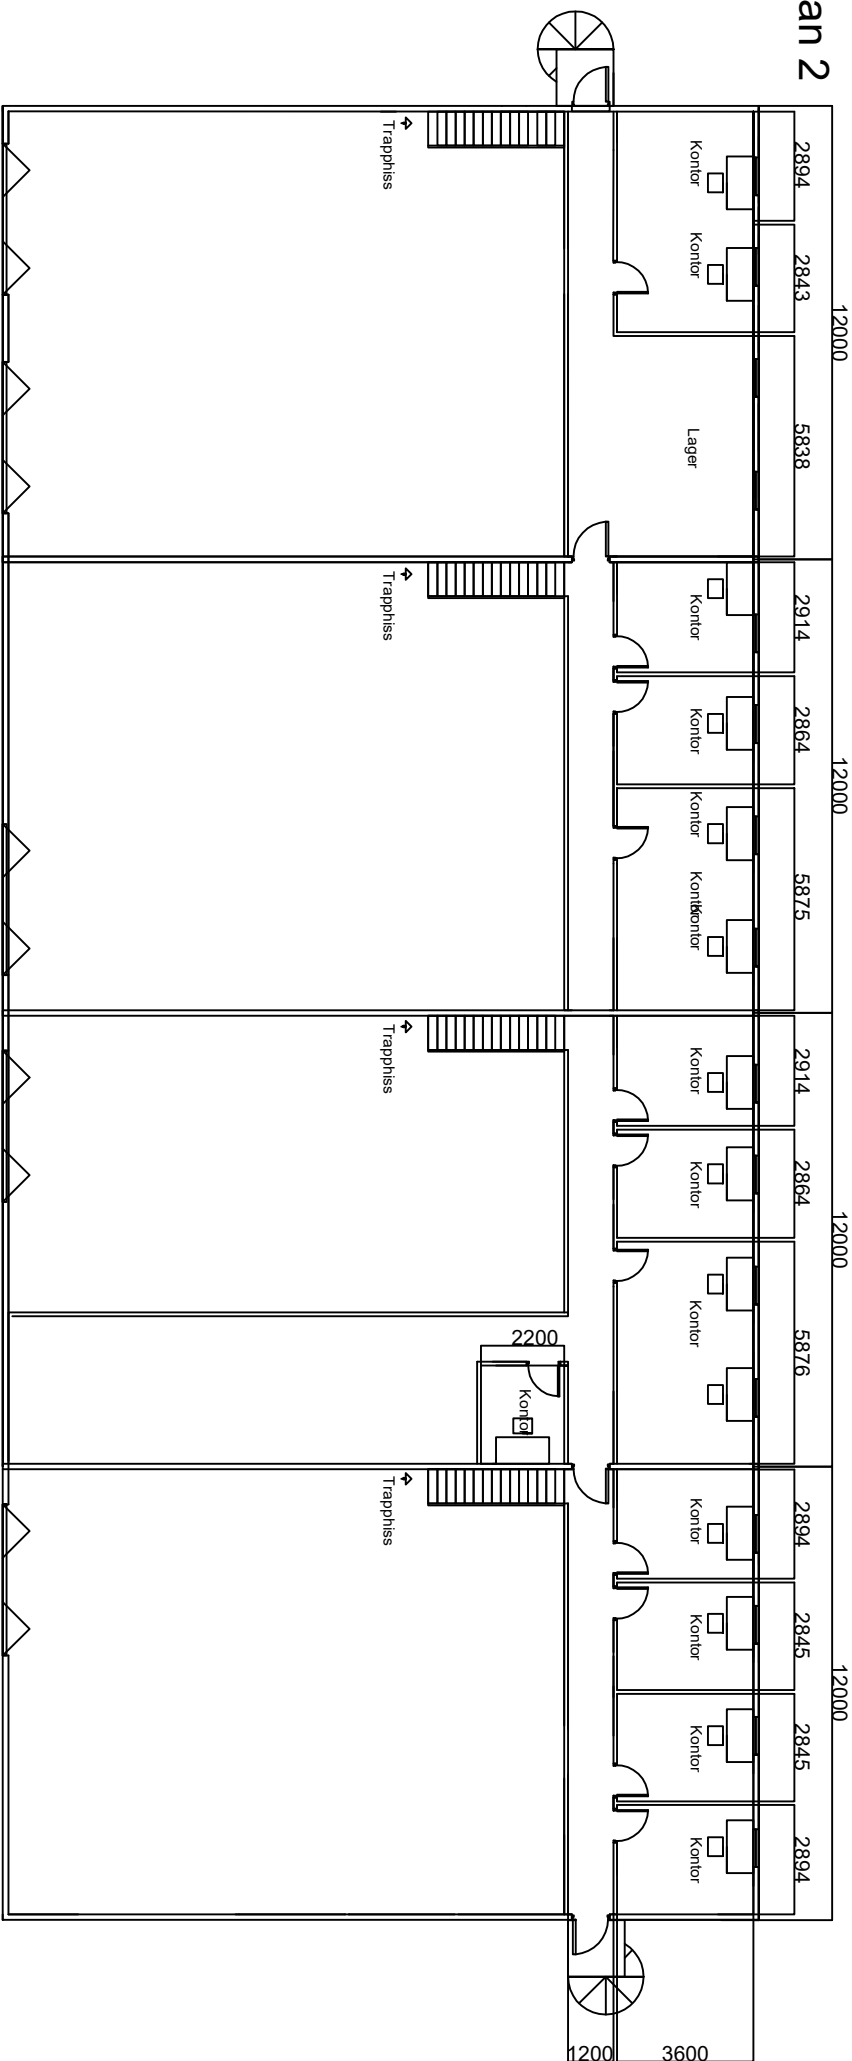

REV	REV AVSER	DATUM	SIGN
1. Administration Loggia Skärningsfogar 2 JRG		KONTAKTUPPGIFTER Mail jesper@hyddmarken.se Tel 0730 73 71 26	
SKALA 1:200			
PRAKTISKAL 2 FASADRITNING INDUSTRIHOTELL MJÖLBY			
PROJEKT	P2-25	RITNINGSNUMMER	P2-25-03
			REV C