



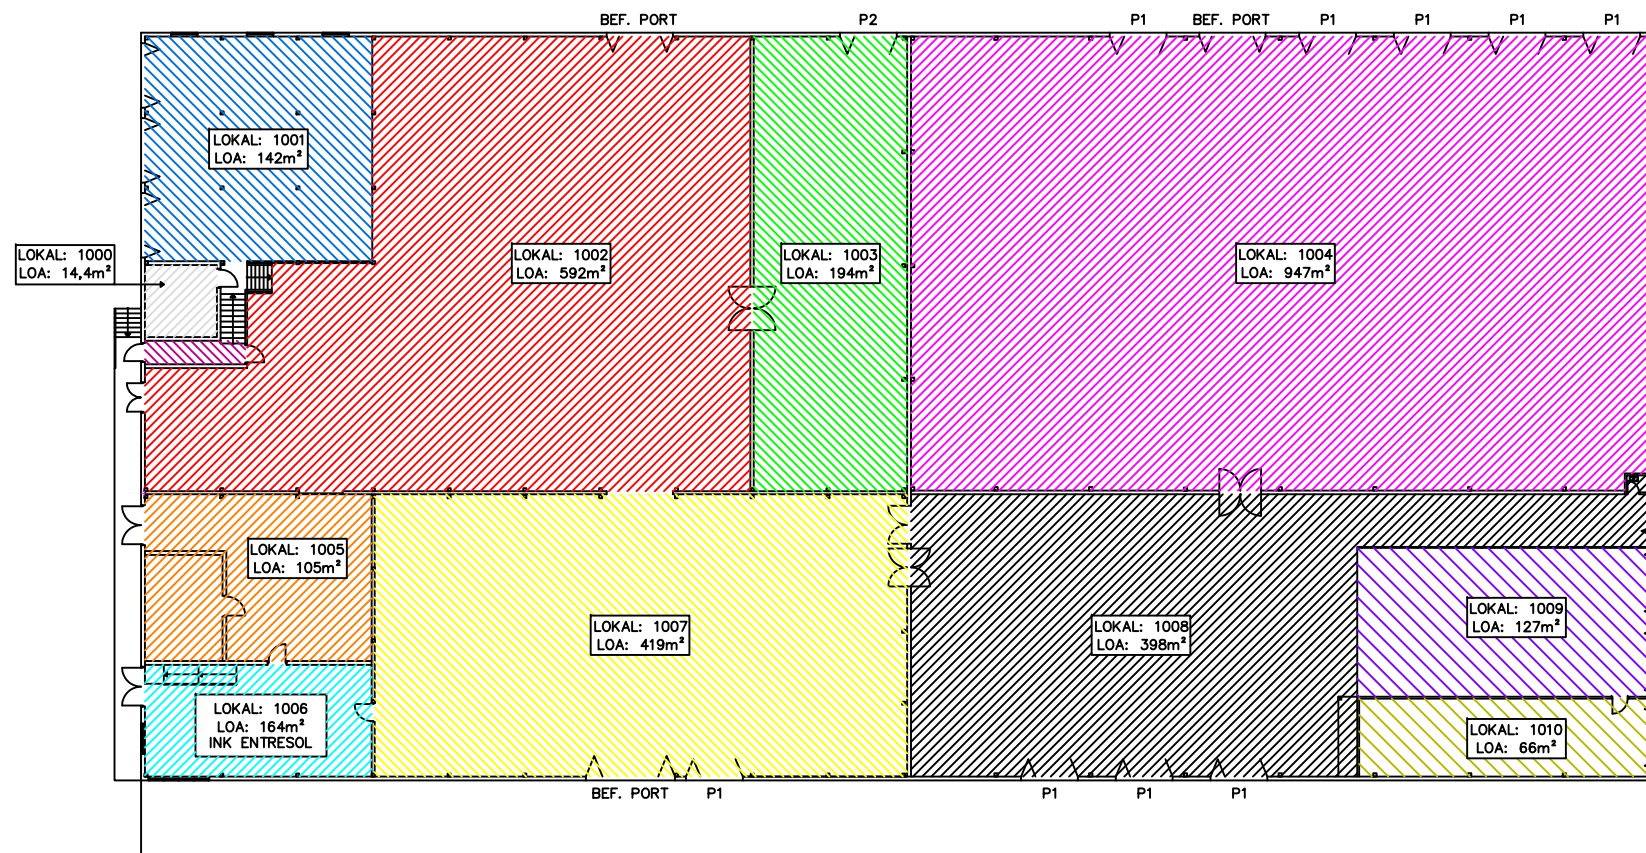


PLAN 1

1000	LOA: 14,4m ²	
1001	LOA: 142m ²	
1002	LOA: 592m ²	
1003	LOA: 194m ²	
1004	LOA: 947m ²	
1005	LOA: 105m ²	
1006	LOA: 164m ²	
1007	LOA: 419m ²	
1008	LOA: 398m ²	
1009	LOA: 127m ²	
1010	LOA: 66m ²	

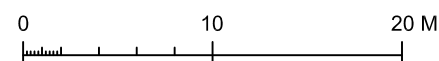


LOA			SVEN LANTZ BYGG & KVALITETSKONSULT BYGGING. SBR Mobil: 070-932 98 42	
MATTIAS ÅSTRAND ODALMANNEN 6 LINKÖPING			RITAD AV ANDERS LANTZ	ANSVARIG SVEN LANTZ
			LINKÖPING 2020-02-05	
SKALA 1:400 (A3)	RITNINGS NR A-1	REV	PLAN 1	

2001 LOA: 151m² 

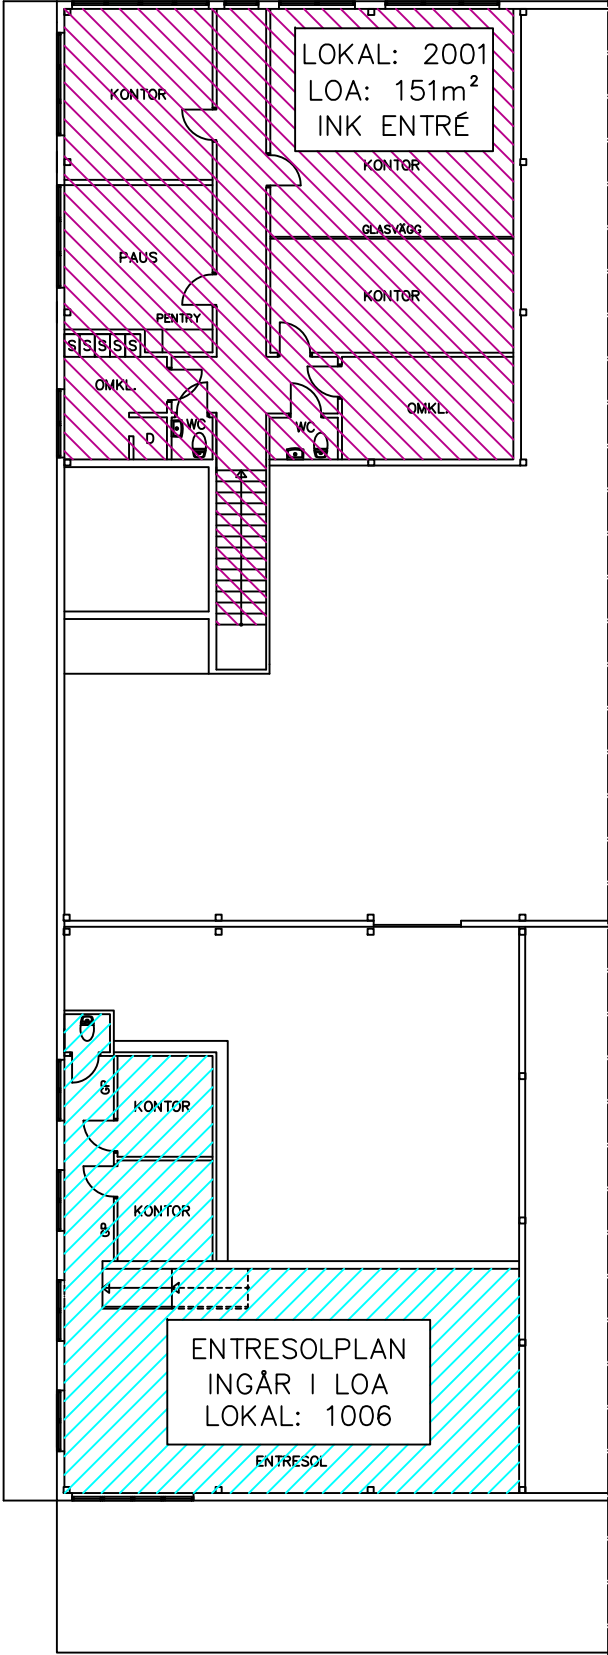

PLAN 2

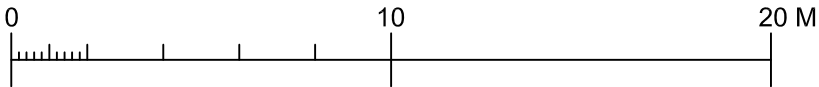

LOA		SVEN LANTZ BYGG & KVALITETSKONSULT BYGGING. SBR Mobil: 070-932 98 42	
MATTIAS ÅSTRAND ODALMANNEN 6 LINKÖPING		RITAD AV ANDERS LANTZ	ANSVARIG SVEN LANTZ
		LINKÖPING 2020-02-05	
SKALA 1:200 (A3)	RITNING NR A-2	REV	PLAN 2 & ENTRESOL