


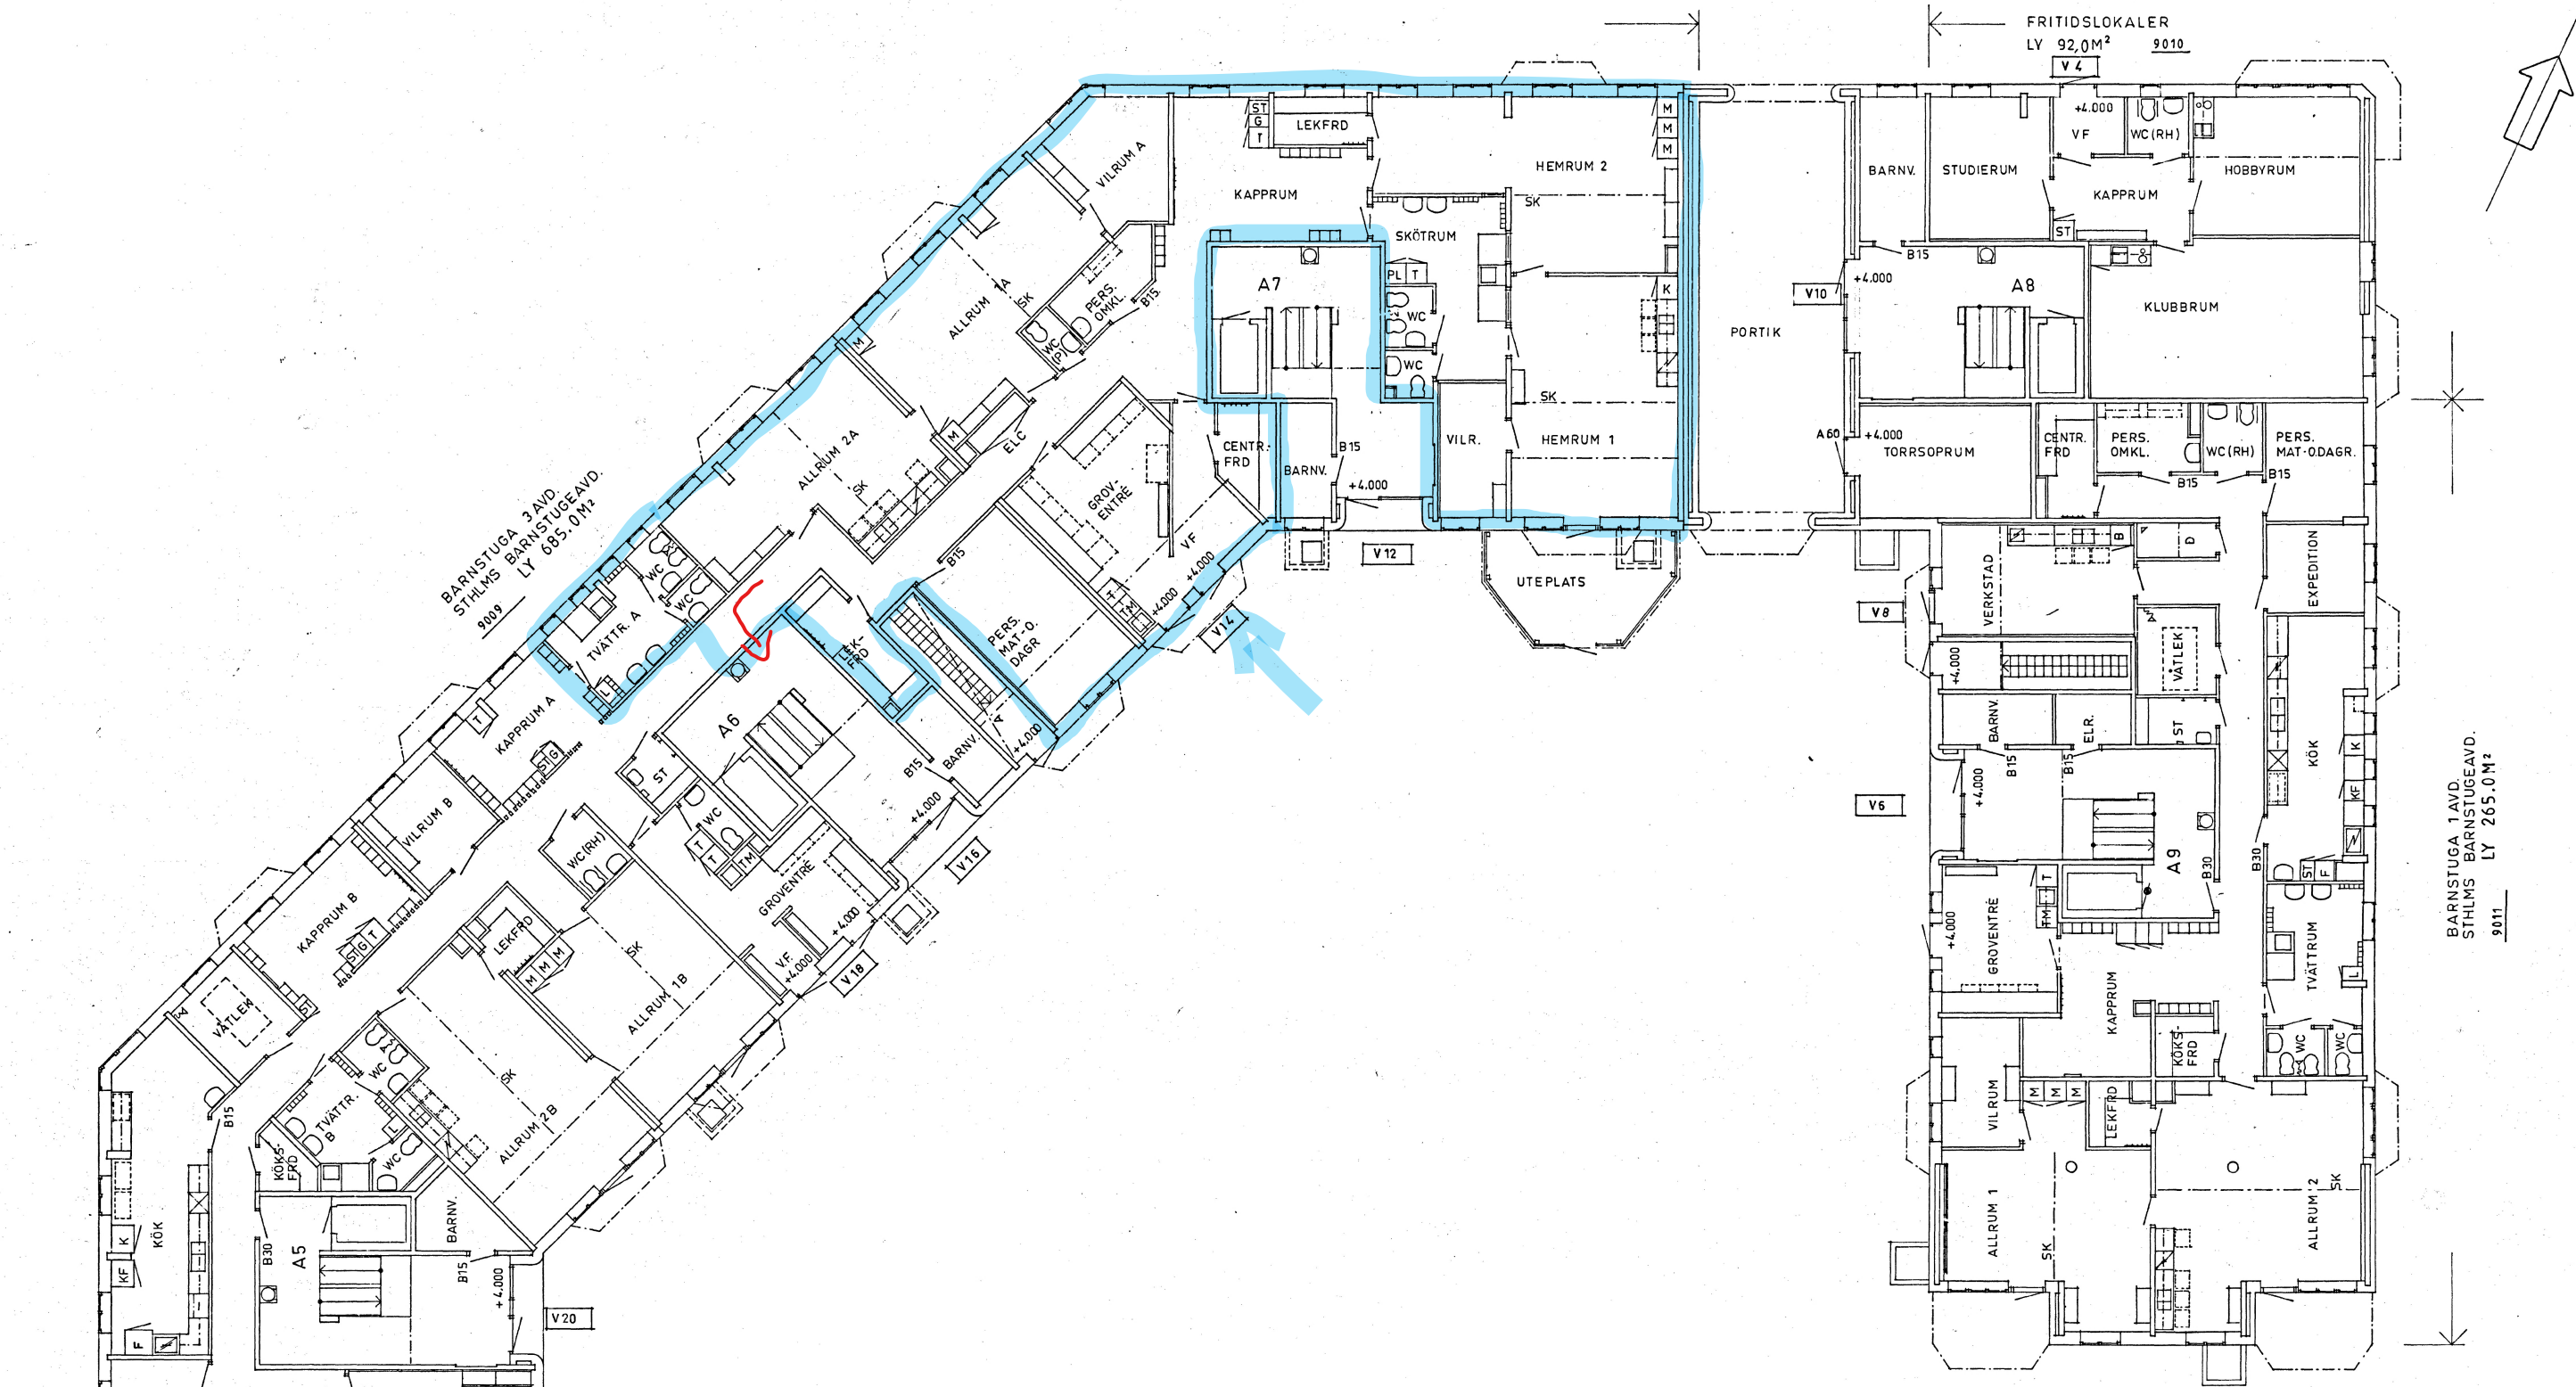


BARNSTUGA 3 AVD.
STALMS BARNSTUGAEAVD.
LY 685.0M²
9009

FRITIDSLOKALER
LY 92.0M² 9010

BARNSTUGA 1 AVD.
STALMS BARNSTUGAEAVD.
LY 265.0M²
9011

ADRESSER
SE RITN. A 111

● AUTOMATISK DÖRRÖPPN.

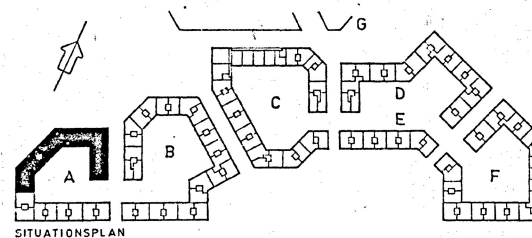

NO	REVISJON	LOKALNR.	PROJEKT	STOCKHOLM	PROJ. NR.	5000
82 0219	N	LOKALNR.				
80 12 08	M	FÖNSTERDÖRRAR				
80 11 19	L	DÖRR KÖK BARNST. 3AVD.				
80 10 20	K	INREDNING MM				
80 08 29	J	BRUKSAREOR JUST.				
80 04 23	P	RYGGHANDLING MM				
80 03 20		ISSDÖRR MM				
80 02 29		HISSAR				
79 09 19		LY FRITIDSLÖKAL	CE	PROJEKT	STOCKHOLM	PROJ. NR. 5000
79 09 19		BRANDKL-DÖRR,	CE			
79 09 19		DÖRRAR I RÖRELSELEK	CE			
79 09 19		A-PLATTA, R-UTG	DH	RITN	HUS A DEL 5-9	HUS DEL
79 06 20		FÖRFRÅGNINGSUNDERLAG	PR		VÄNING 1	SKALA 1:500
79 06 20		ÄNDRING, KOMPLETTERING	SIGN			
ARKITEKTSEKTIONEN						
ARK	G. KORODI	RIT	GR			
TEL	3690	DAT	79 04 25			
HSB:s RIKSFÖRBUND TEKNISKA AVDELNINGEN						
TEL. 08/7953000 • FAX. • 104 20 STOCKHOLM						

7.

A112

A

N