


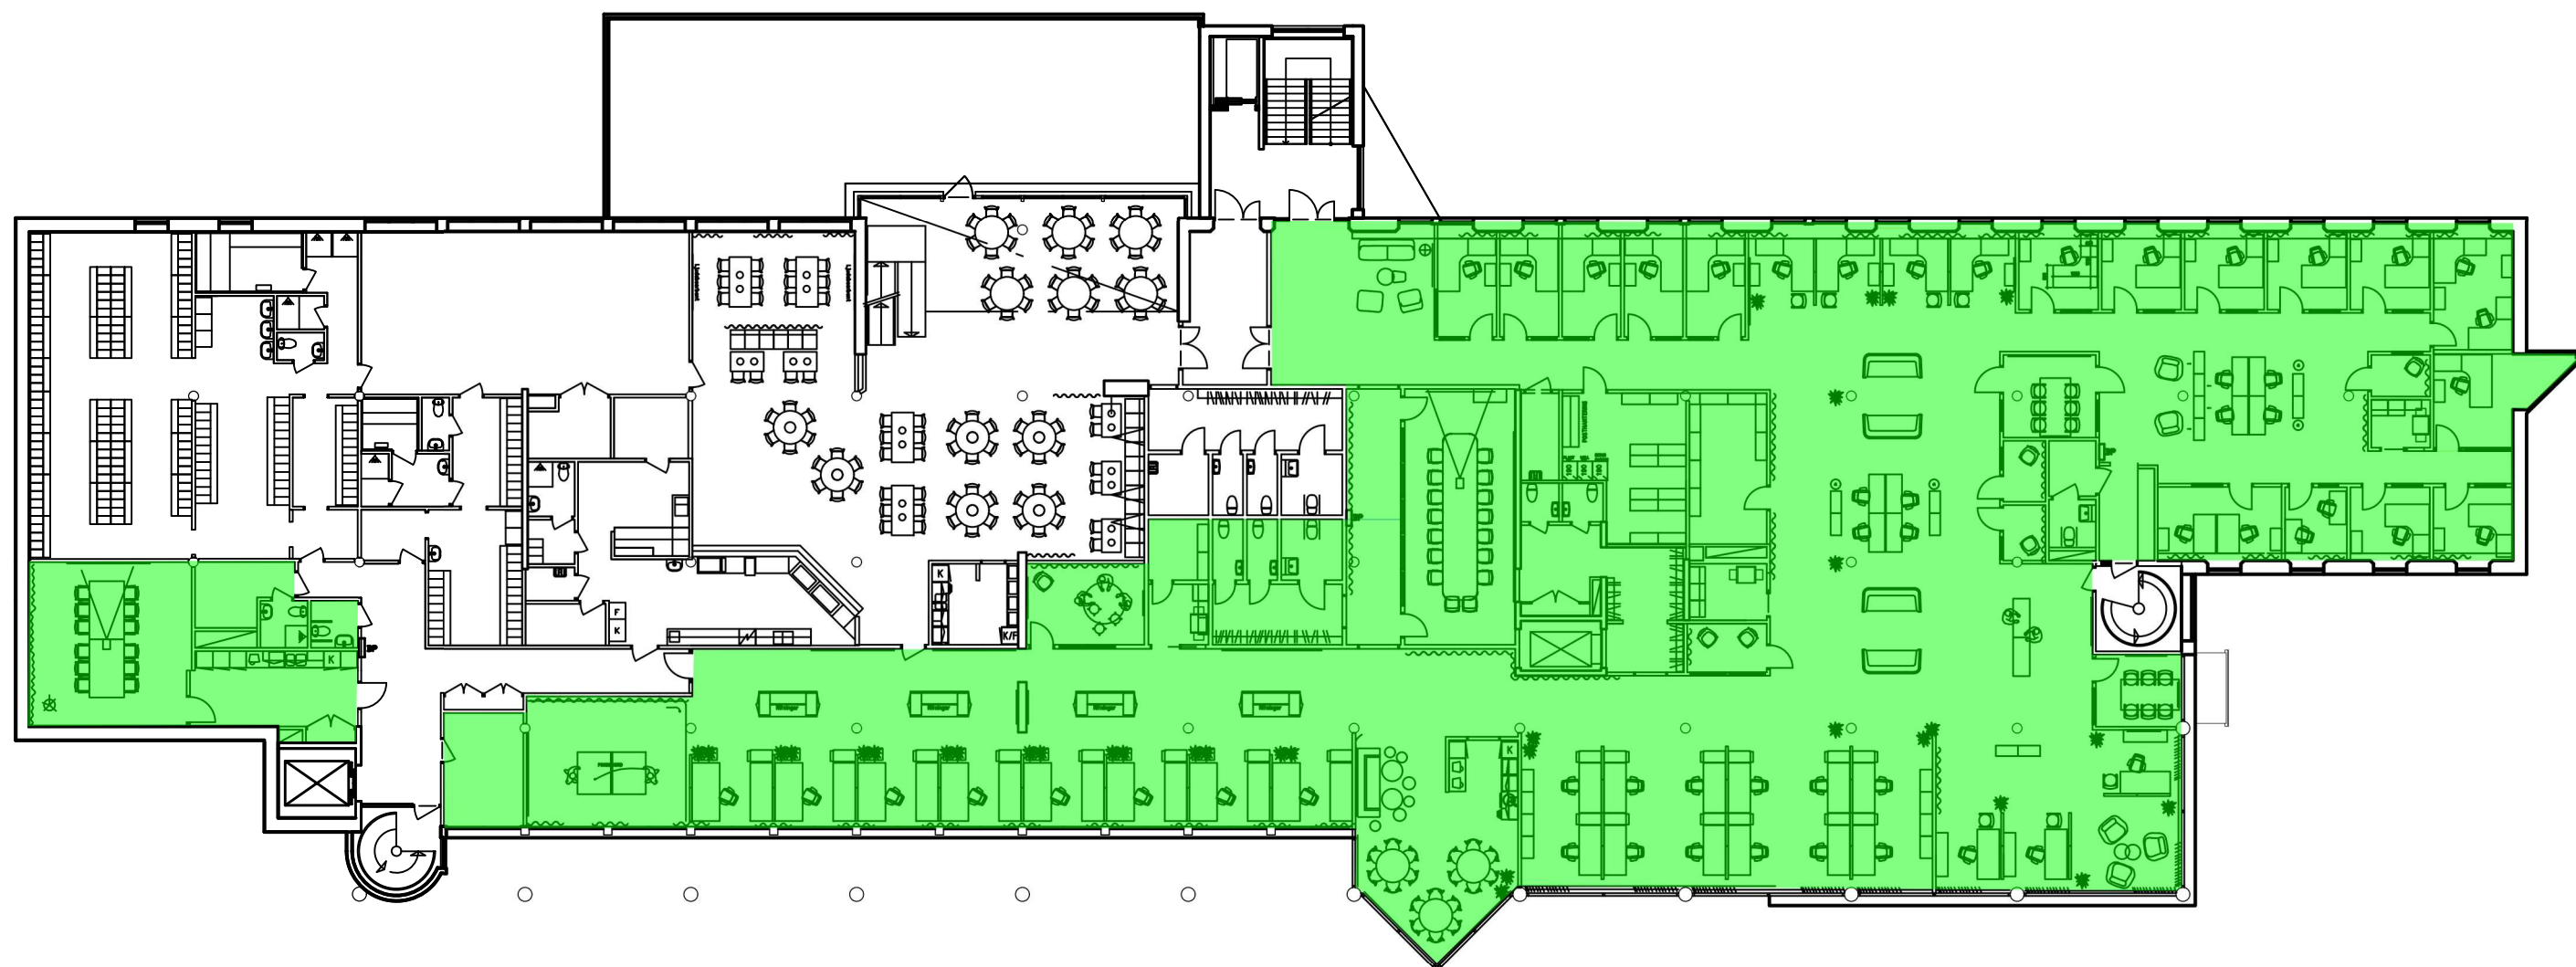

0 2,5 5 7,5 10 12,5 METER

SKALA 1:250