


OLOF PALMES GATA 23

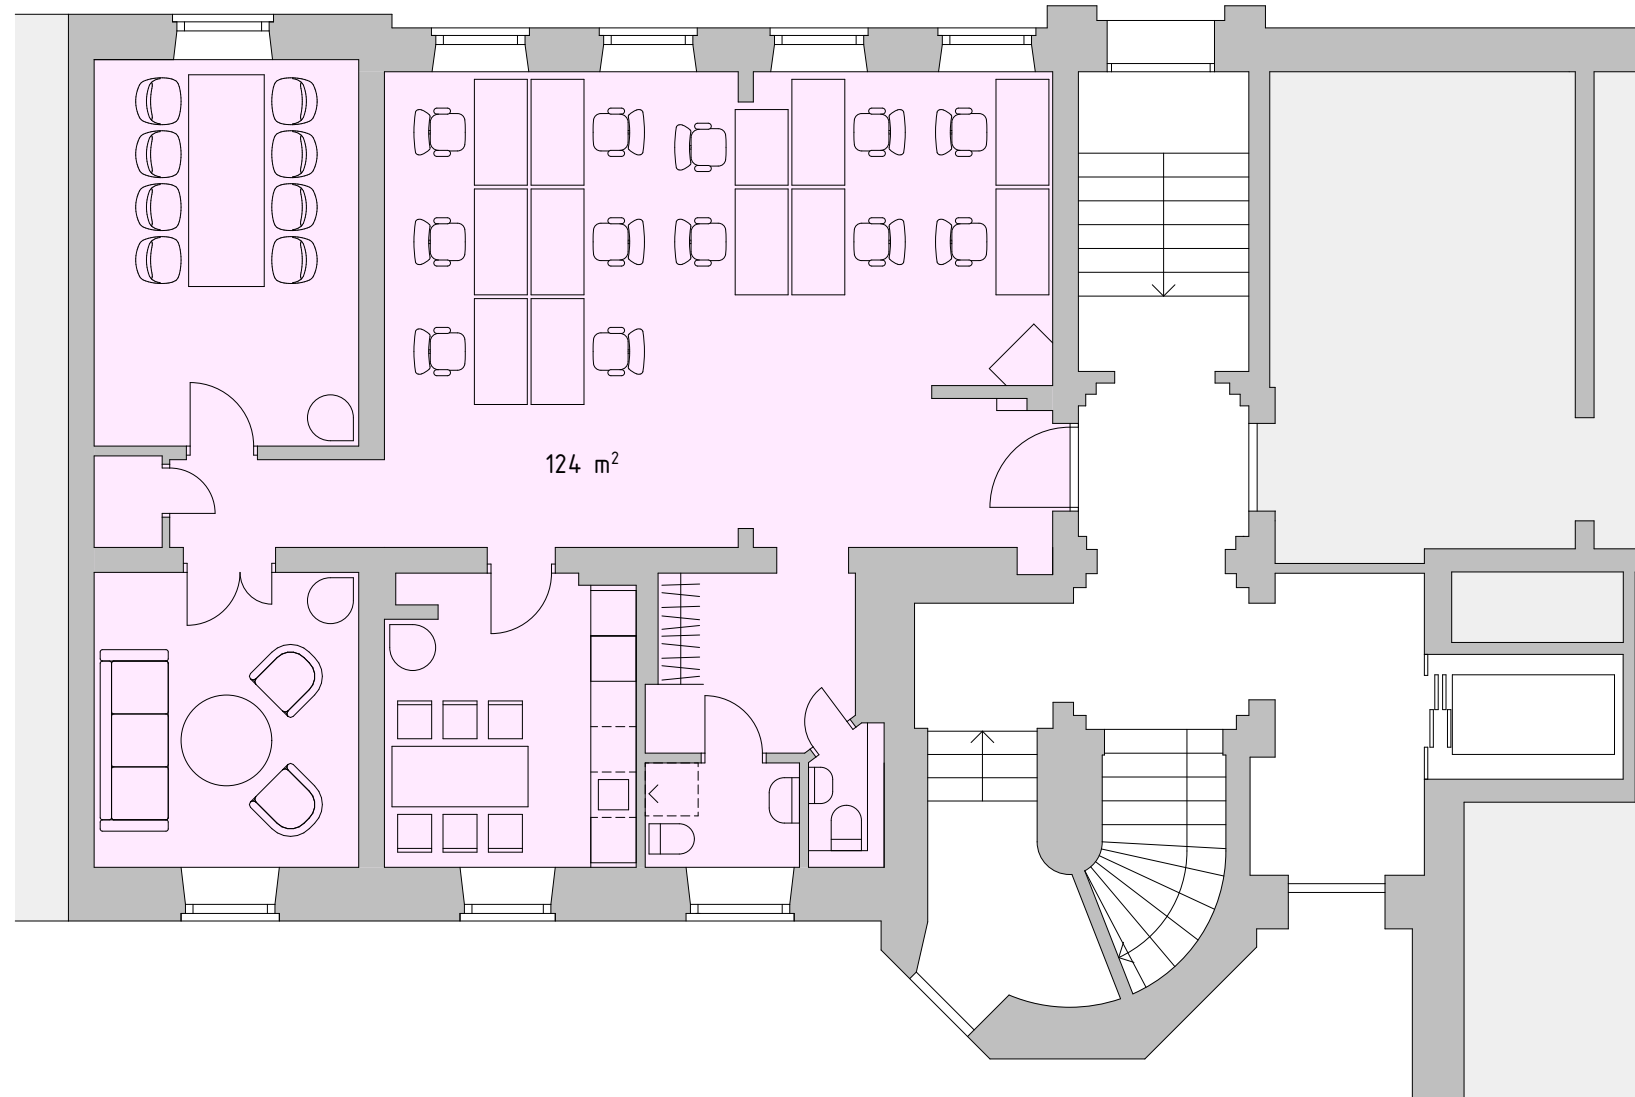

LAGERN 15, OLOF PALMES GATA 23

SKISS LOKAL 124m² / SKALA: 1:100 / 2023-09-01 / JH

2BK ARKITEKTER / SWEDENBORGSGATAN 2 / 118 48 STOCKHOLM / + 46 8 518 179 00 / WWW.2BKA.SE