


A-40-p-100
PLAN 10
BV

Gatun Arkitekter
+46 8 50601650
info@gatun.se

RYSSBERGEN VERKSAMHETSTOMTEN - NACKA MARK
NAMA-RYBE \ dwg
2025.01.13

0 10 30 m
skala 1:600 @A3

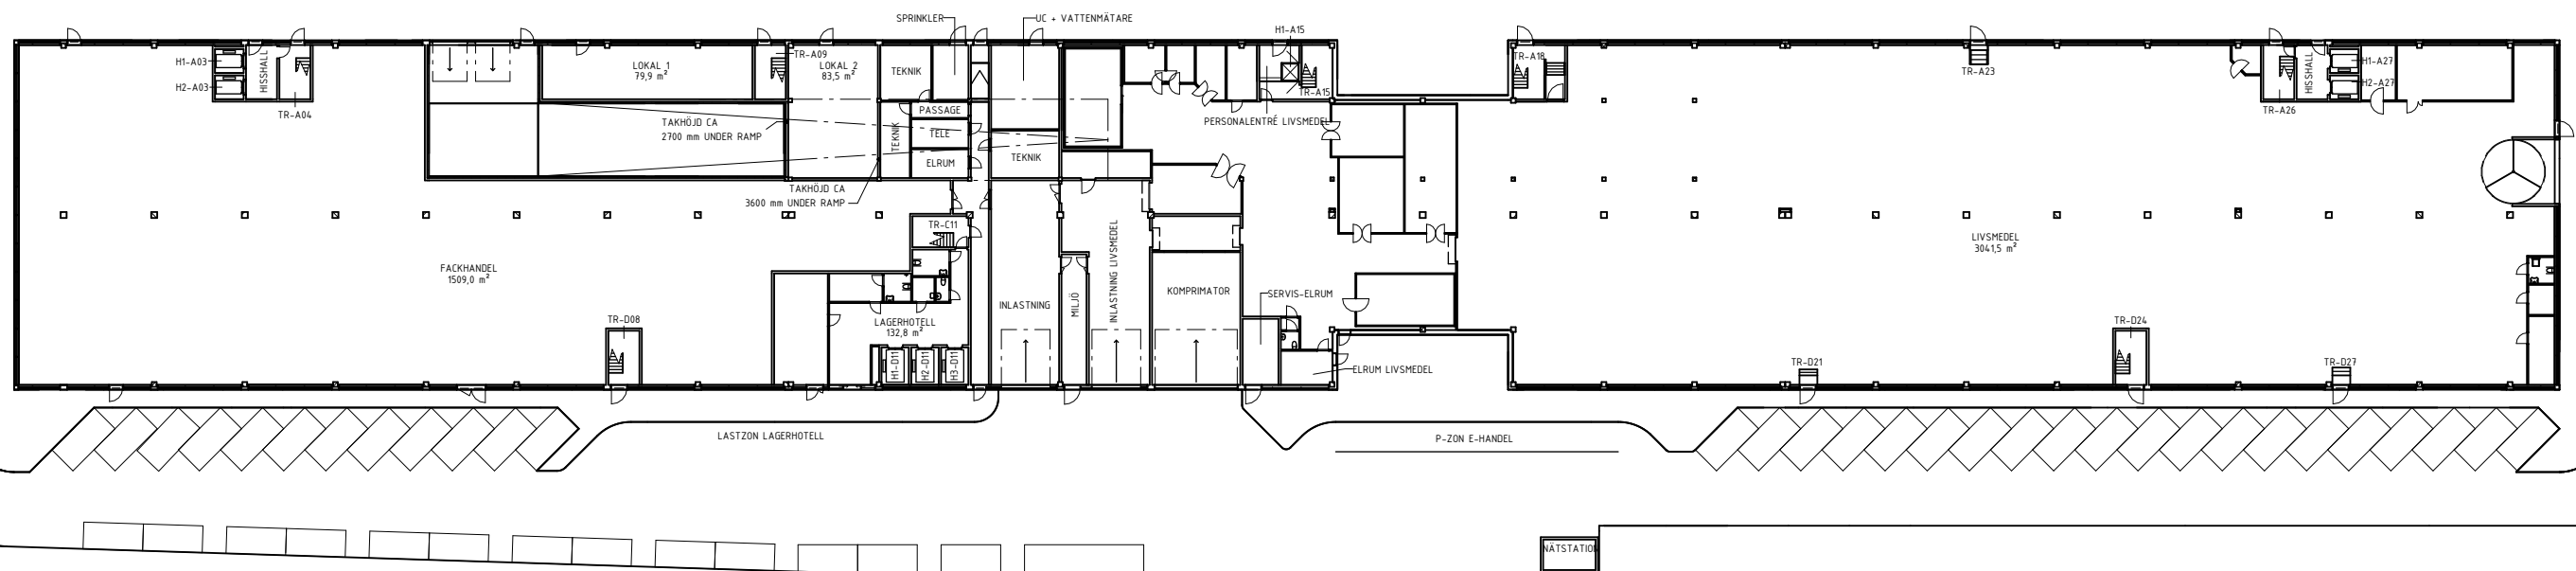

A-40-p-110
PLAN 11
1 TR

Gatun Arkitekter
+46 8 50601650
info@gatun.se

RYSSBERGEN VERKSAMHETSTOMTEN - NACKA MARK
NAMA-RYBE \ dwg
2025.01.13

0 10 30 m
skala 1:600 @A3

