


RLA020203180_Arendal_1_13_Göteborg2023180-01_Arendal_1_13 - Marknadsållingens Fetus Norda02 CAD/Architect/Model/2023180_Arendal_1_13.ppt | 20.23.180 | MAN

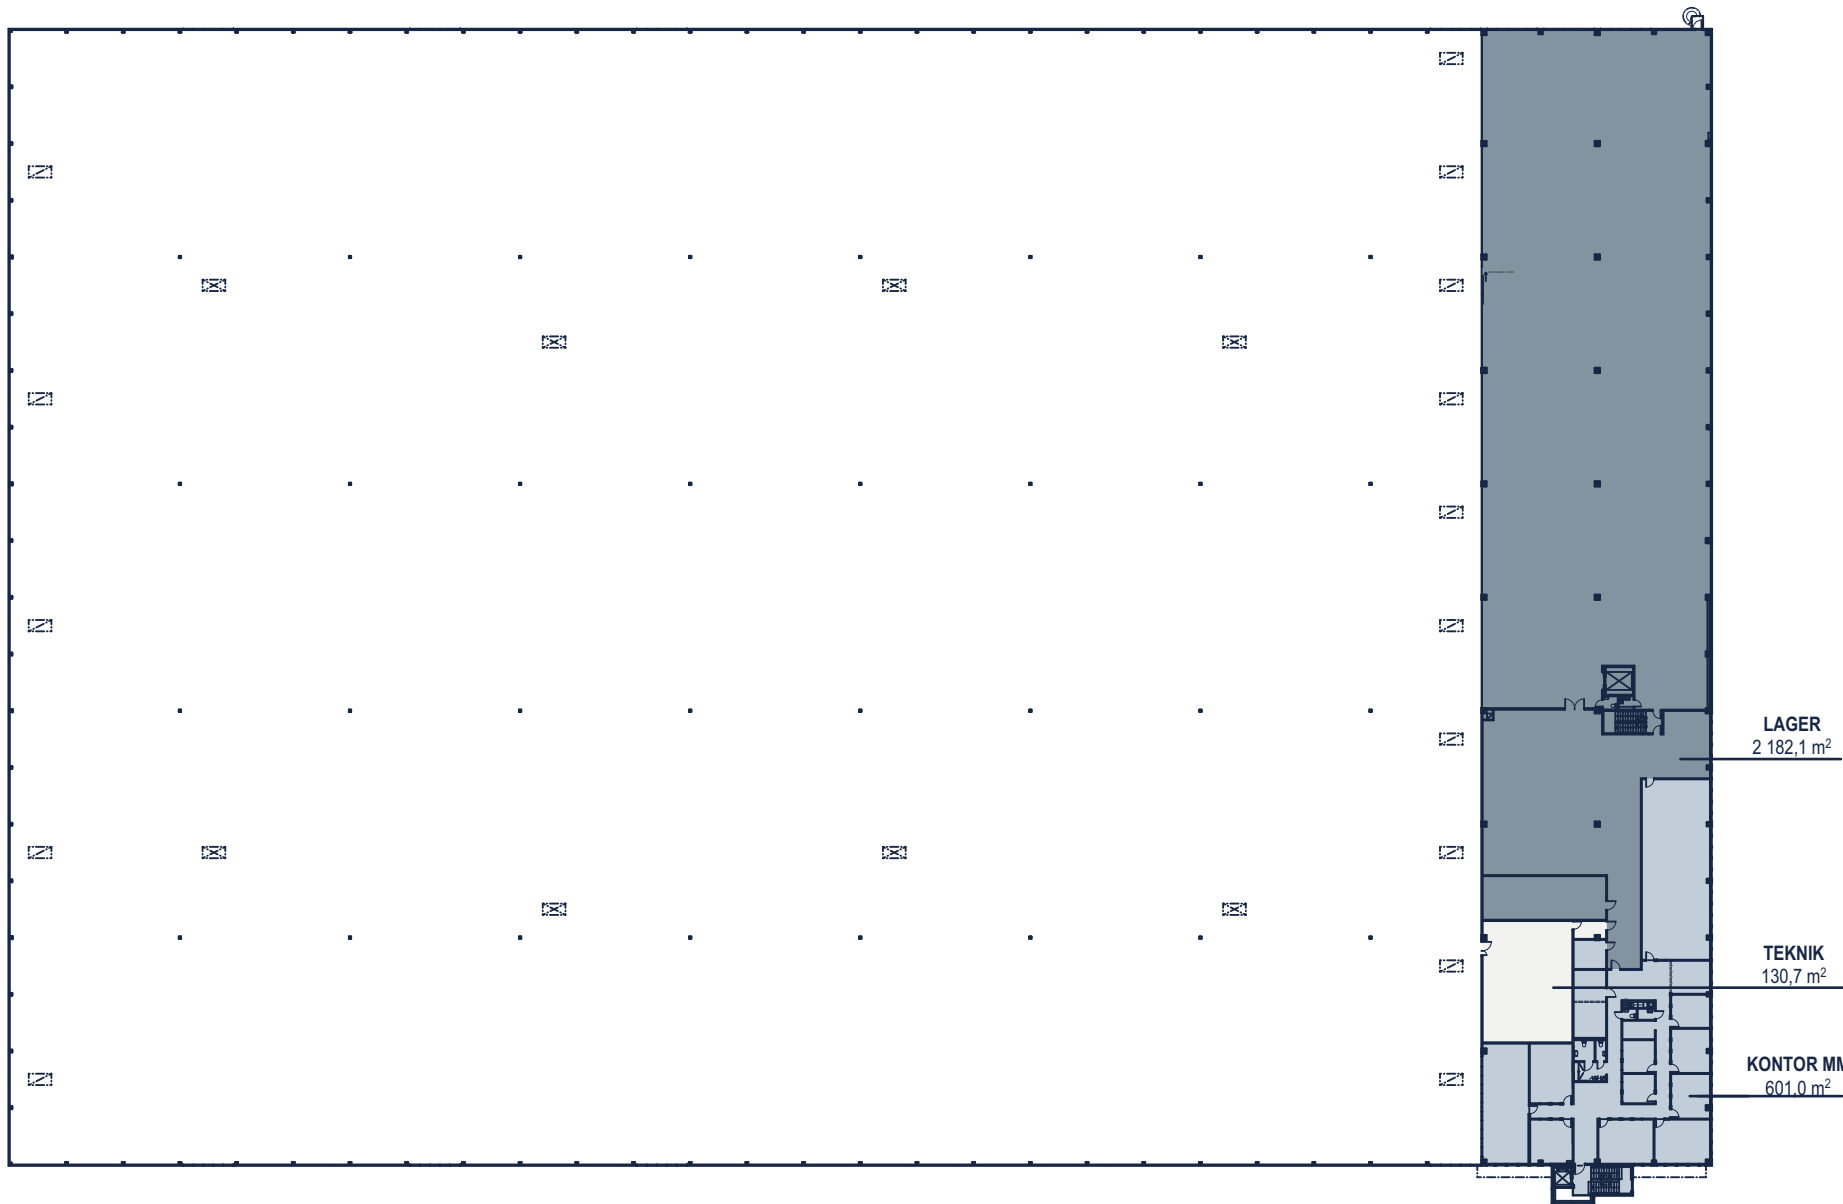

PLAN 3



0 10 20 30 40 m - 1:800

ARENDA 1:13

PLAN 3

SKALA 1:800

STYCKEGODSGATAN 4 GÖTEBORG

Fokus Nordic | KROOK & TJÄDER