



BOTTEN O ÖVREPLAN

[illegible]

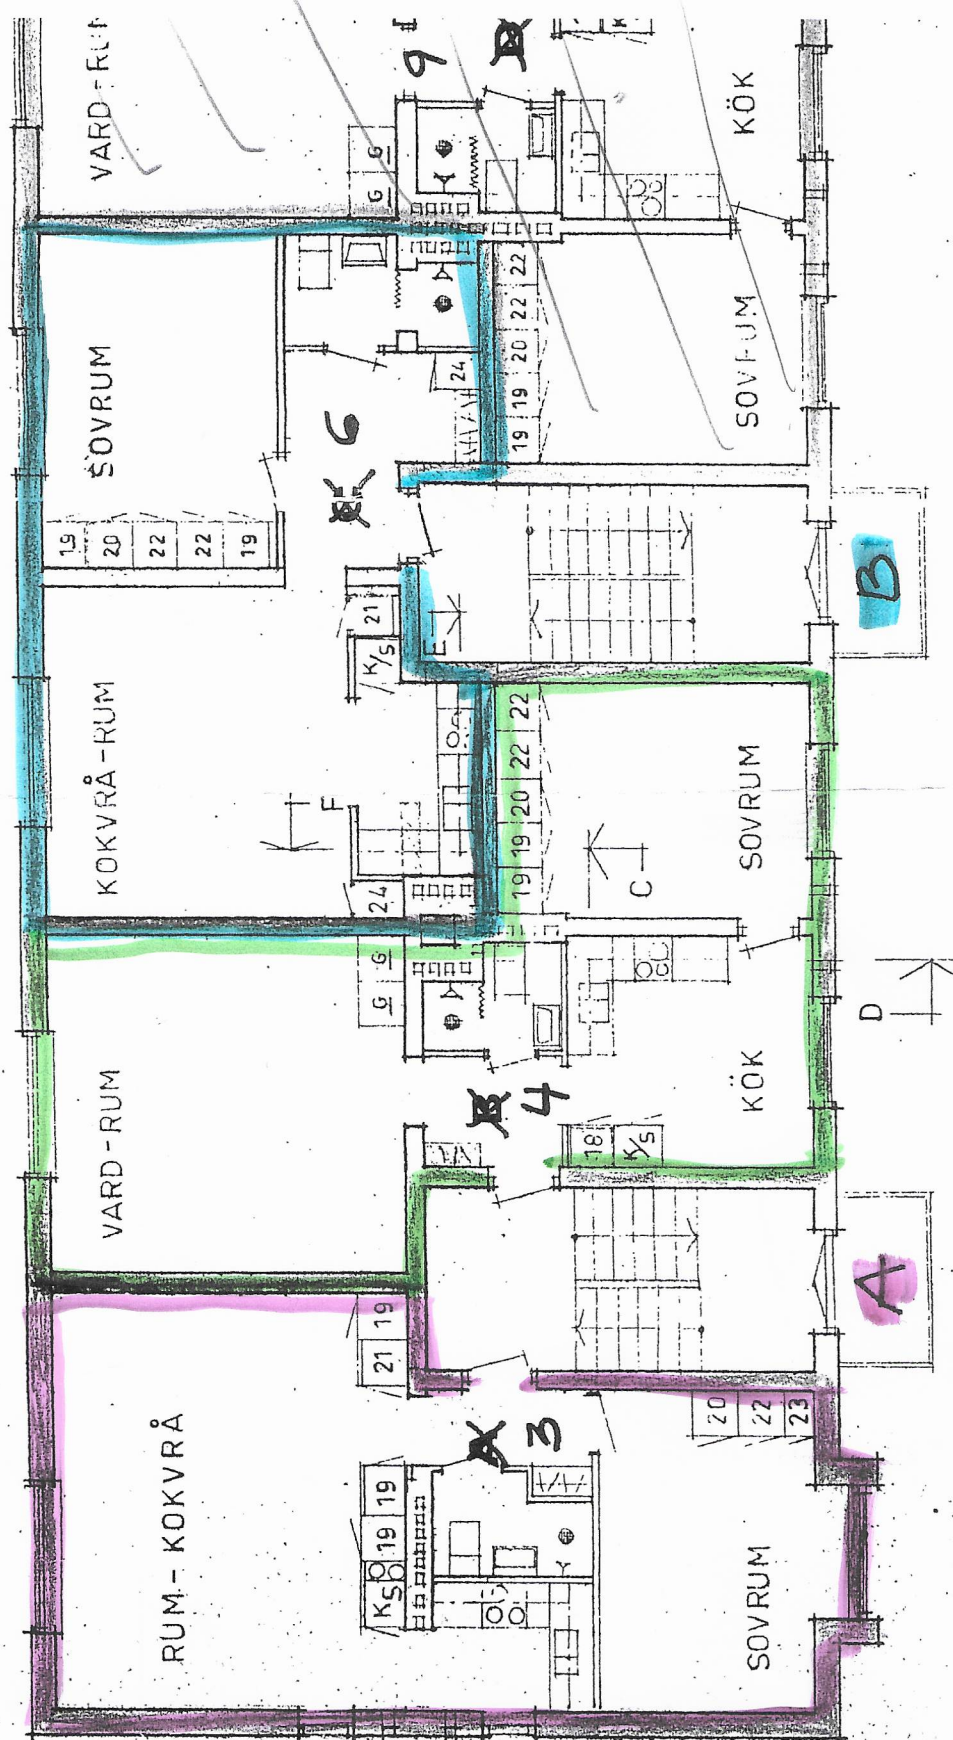

LÄGENHET
 Lgh A-E
 Lgh B-D
 Lgh C

FÖRSLAG TILL OMEYGGNAD SK 1:100
 BOTTEN O **ÖVREPLAN**

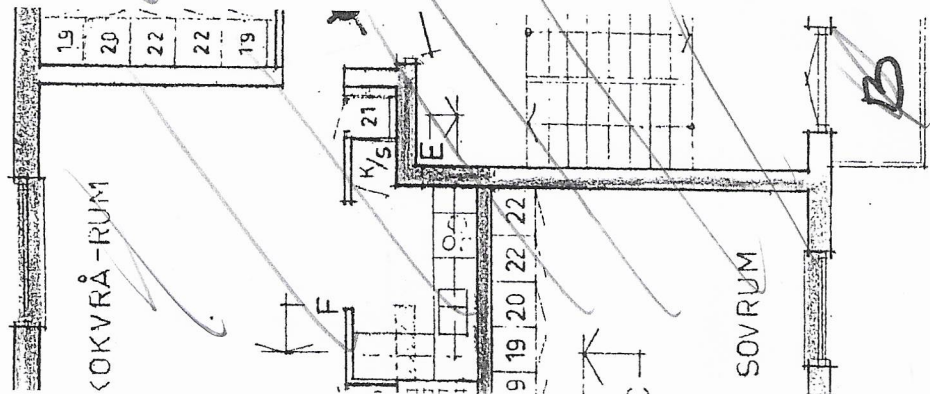

LÄGENHETSYTOR

Lgh A-E	=	47.4 m ²
Lgh B-D	=	49.1 m ²
Lgh C	=	47.1 m ²

Botten Plan

BV D-H-E-M



Lgh A-E	=	47.4 m ²
Lgh B-D	=	49.1 m ²
Lgh C	=	47.1 m ²

$$Lgh \text{ A-E} = 47.4 \text{ m}^2$$
$$Lgh\ B-D = 49.1 m^2$$
$$Lgh C = 47.1 \text{ m}^2$$