

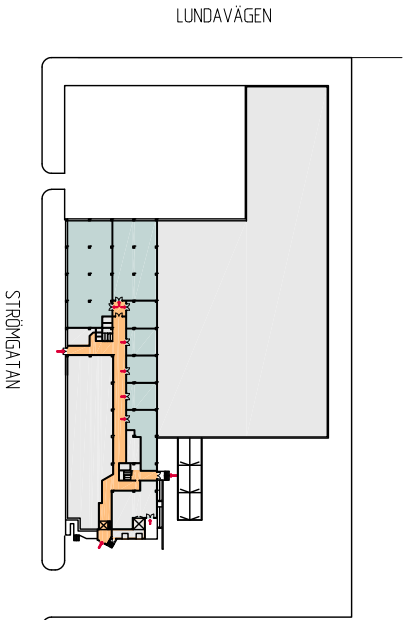


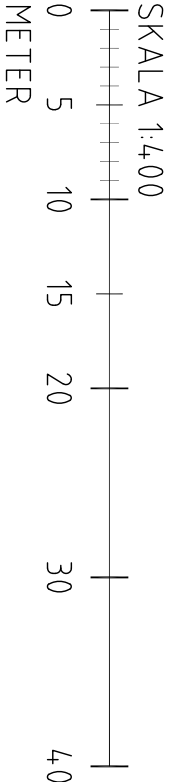

SITUATIONSPÄN
SKALA 1:1000

MALMÖ SPILLEPENGLYCKAN

250602 SKALA 1:400

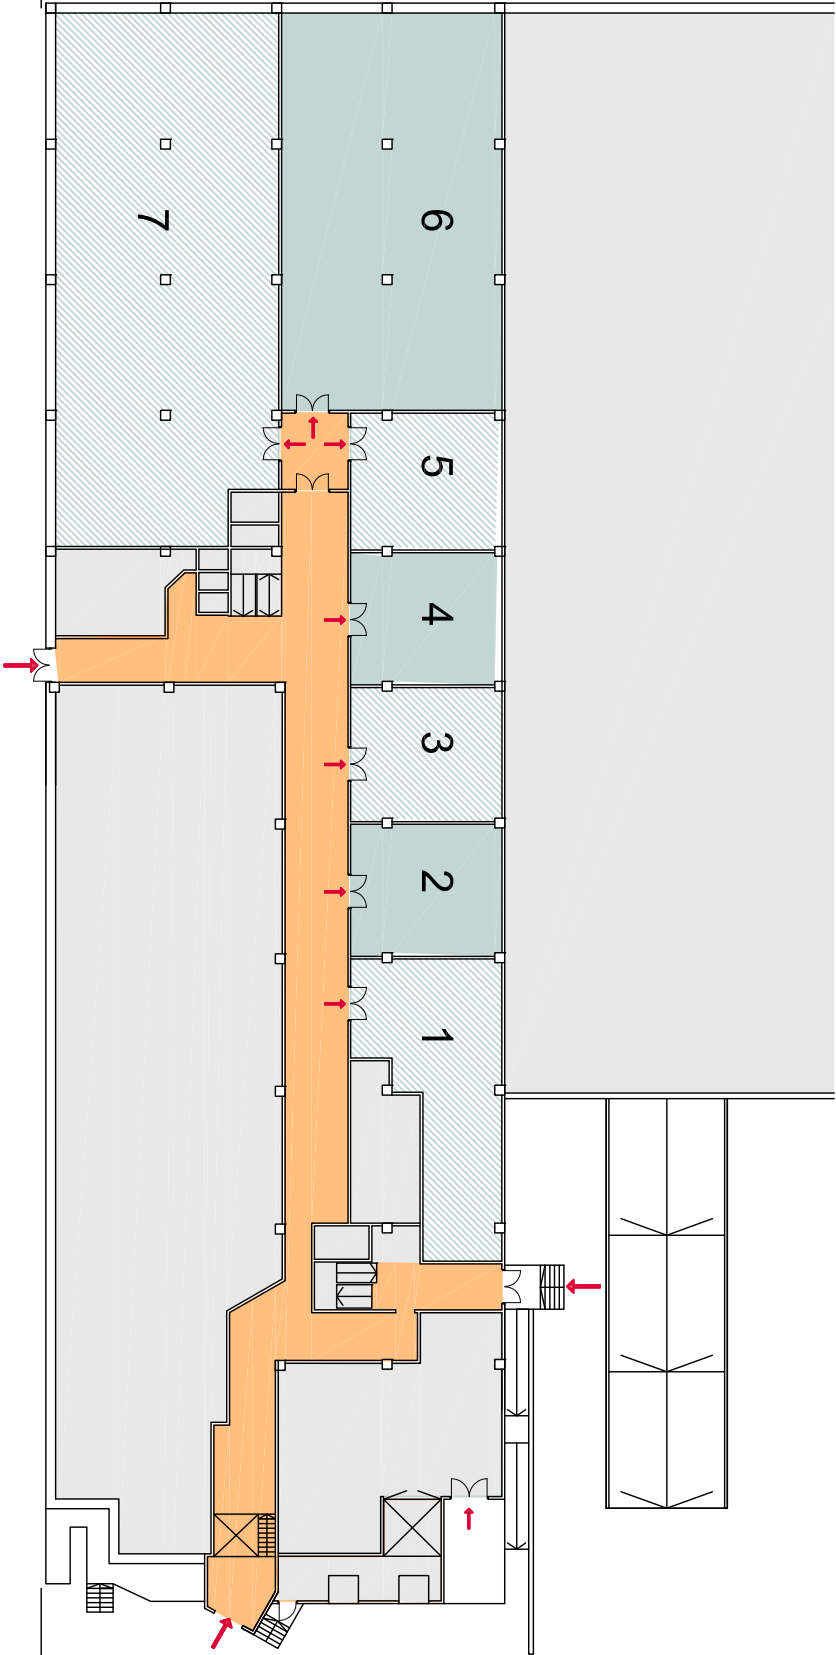