



IV1: 125mm  
IV2: 150mm  
IV3: 285mm

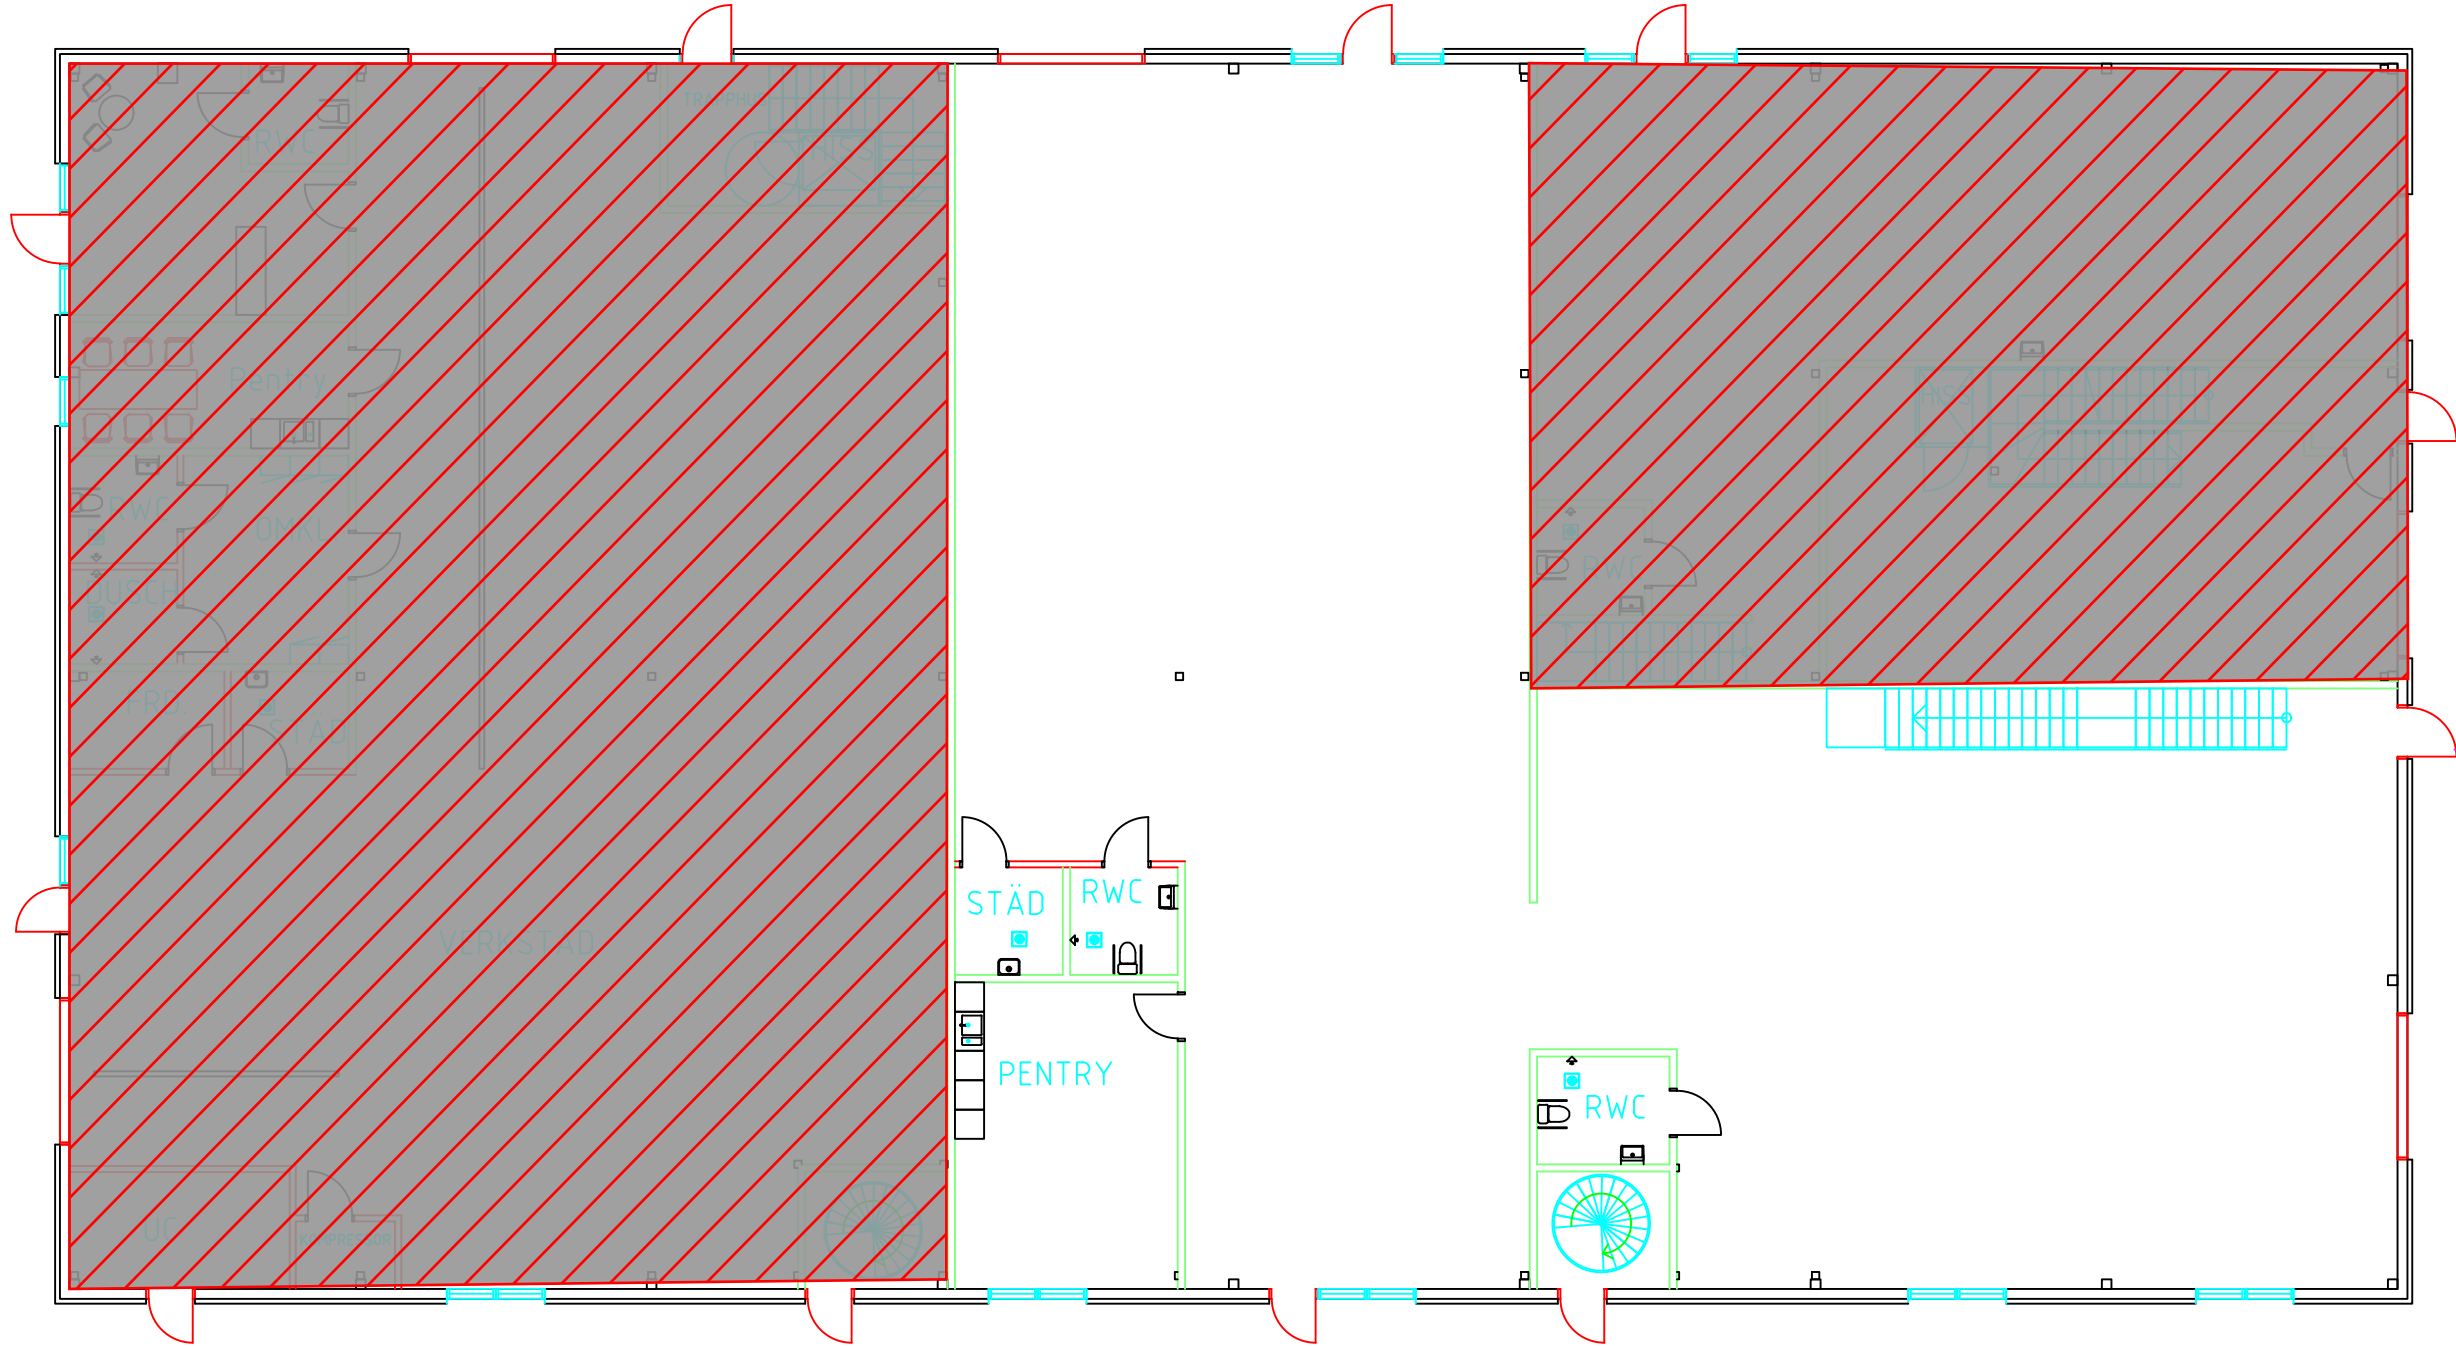


PLAN 1

A-A

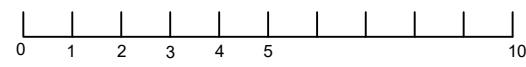

MODELL			
		LINBLOCKET 4 LINBLOCKGATAN 3, VÄSTERÅS	
		MARKPLAN	
DATE	BY	SCALE	SCALE
2026-05-18	L.E.		SKALA 1:100

IV1: 125mm  
IV2: 150mm  
IV3: 285mm

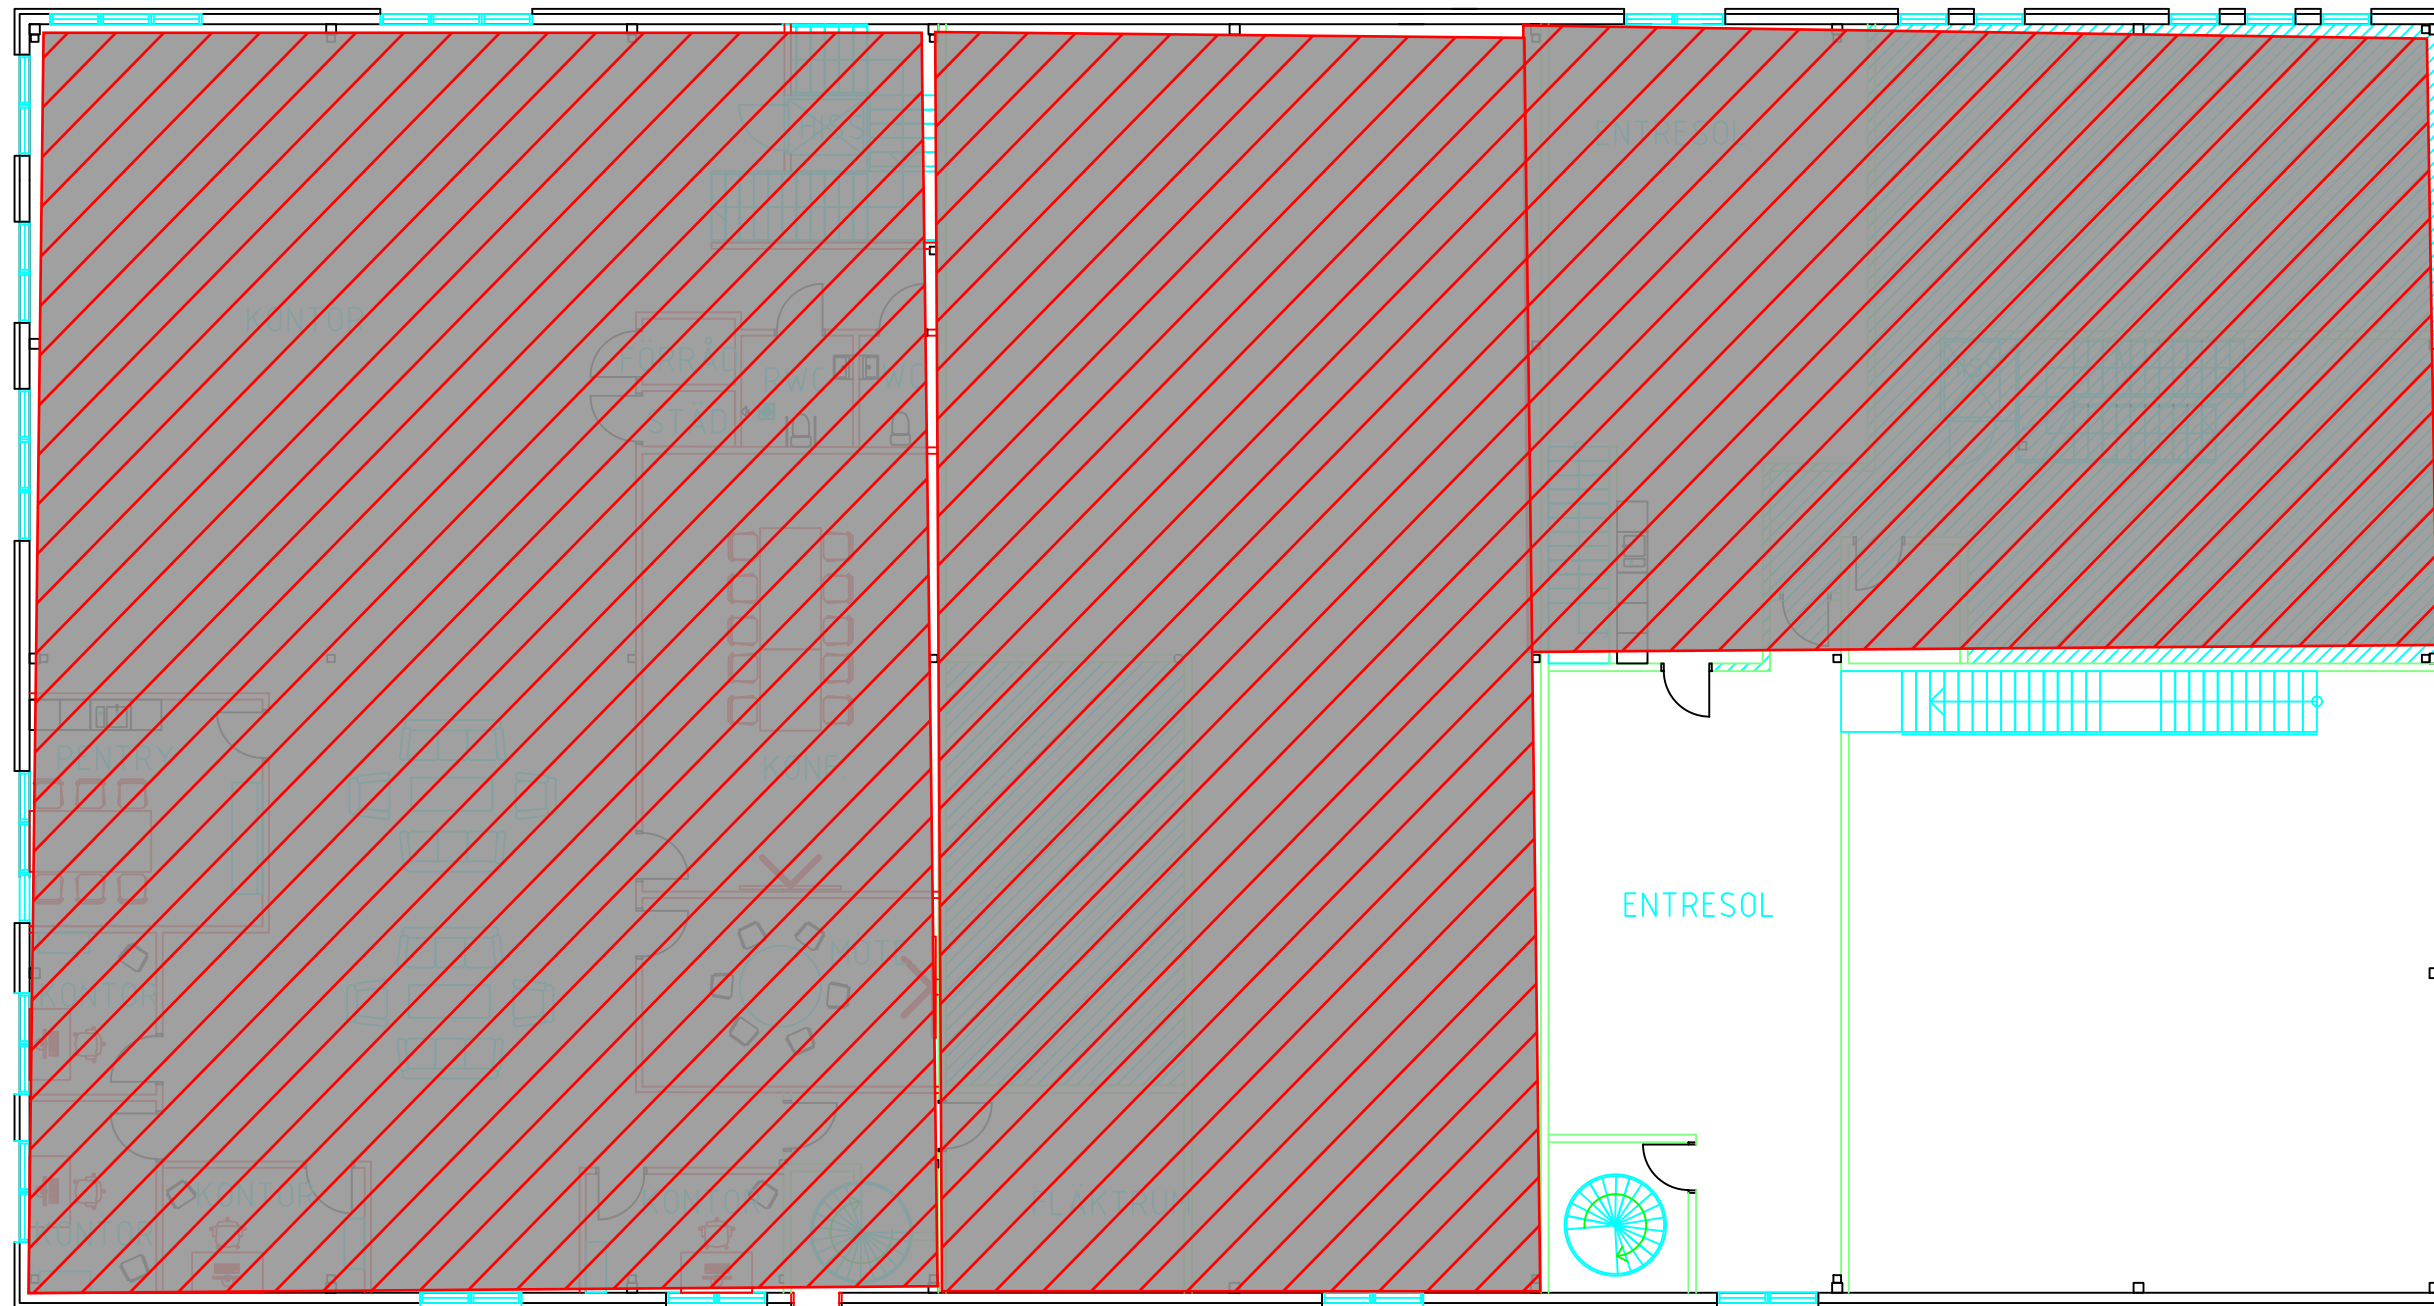

PLAN 2



MODELL		LINBLOCKET 4 LINBLOCKGATAN 3, VRSTERAS PLAN 2	
PROJEKTANT	BYGGNAD	BYGGNAD	BYGGNAD
2026-05-18	L.E.		SKALA 1:100