



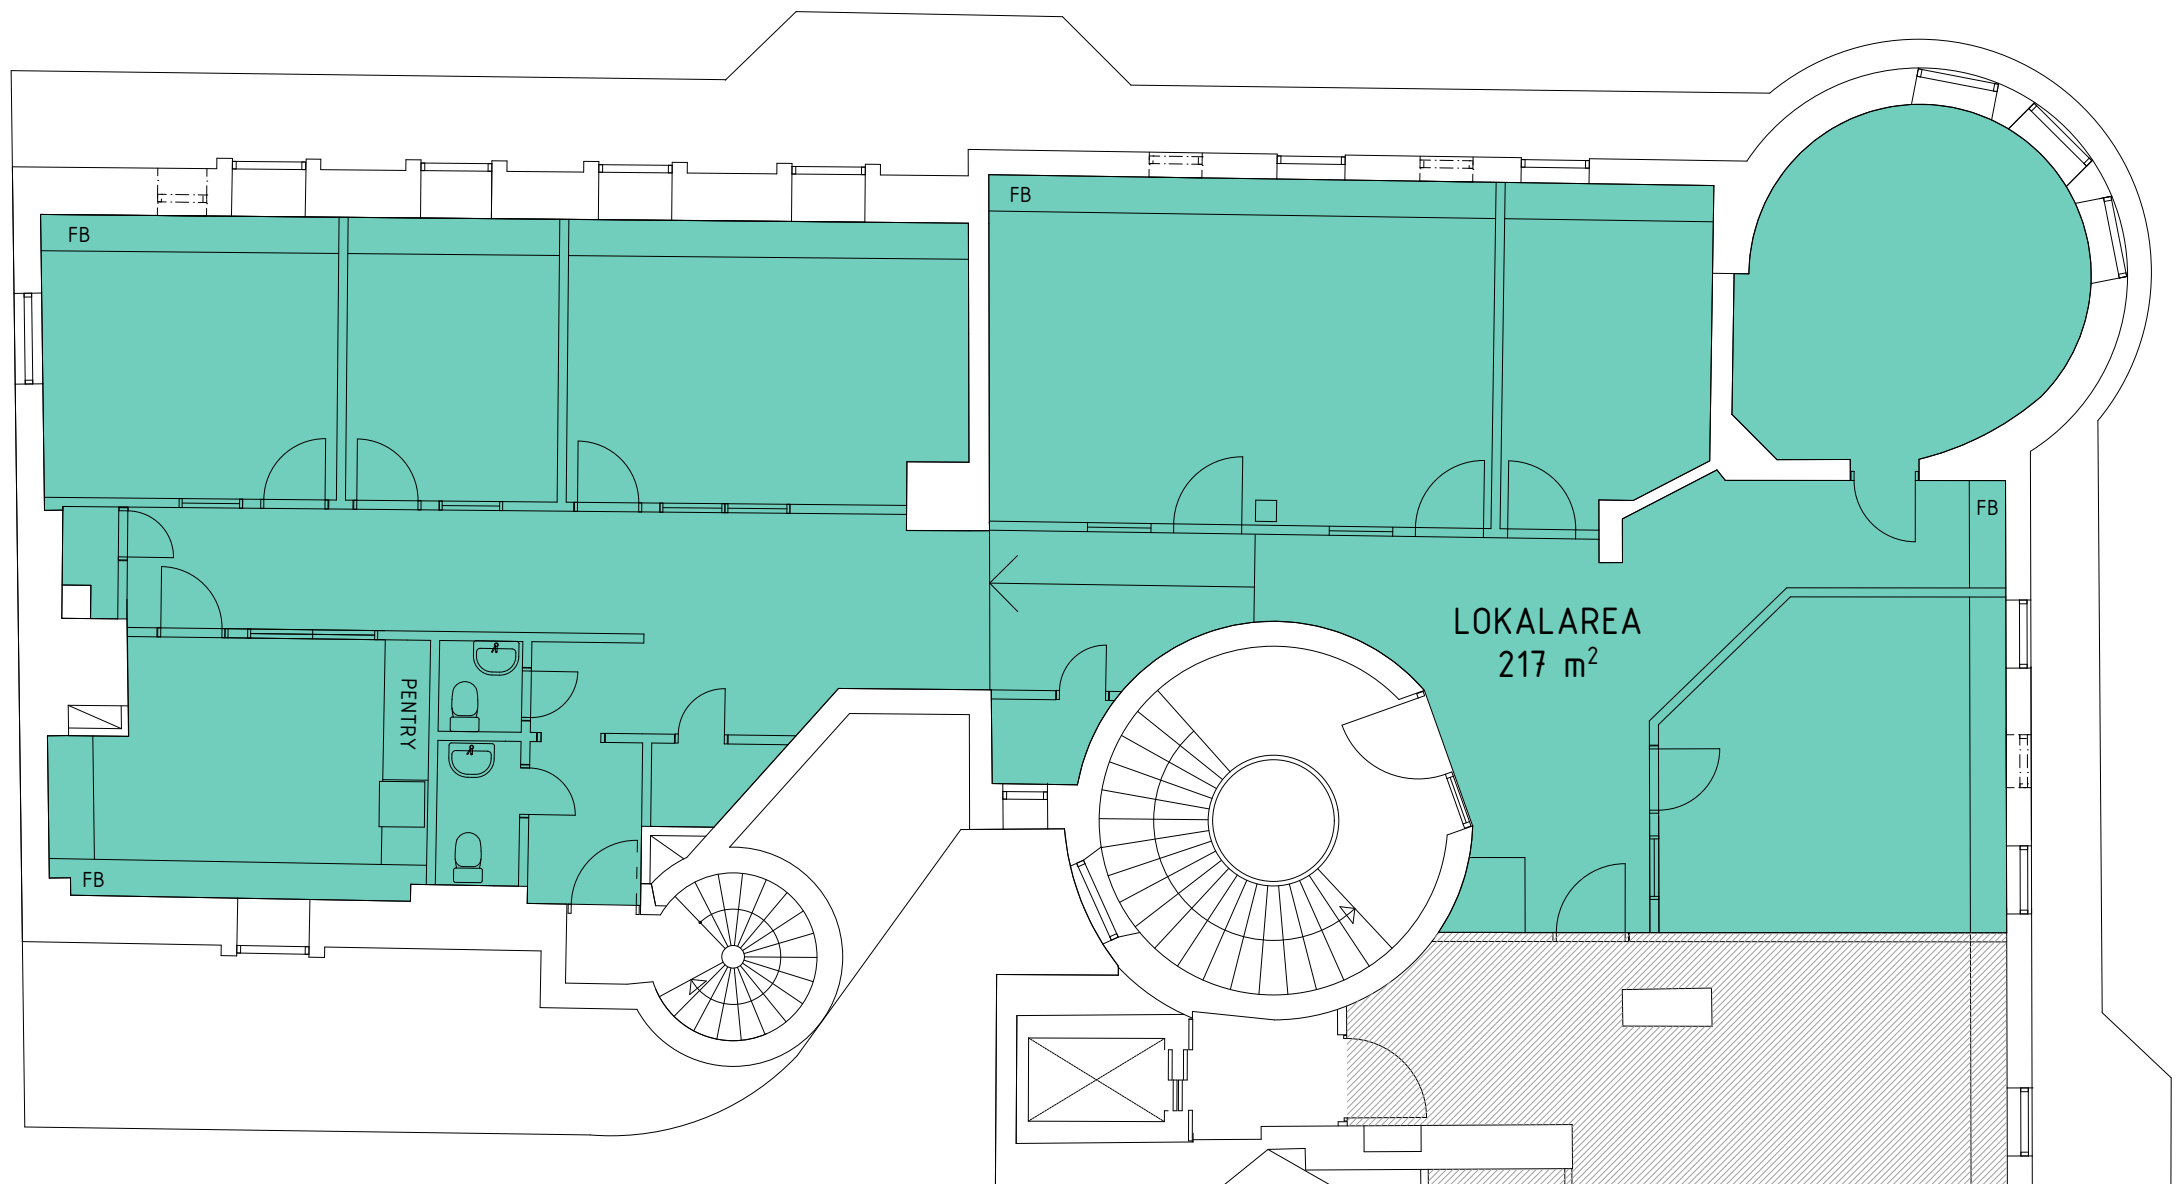

PLAN 5 1:100

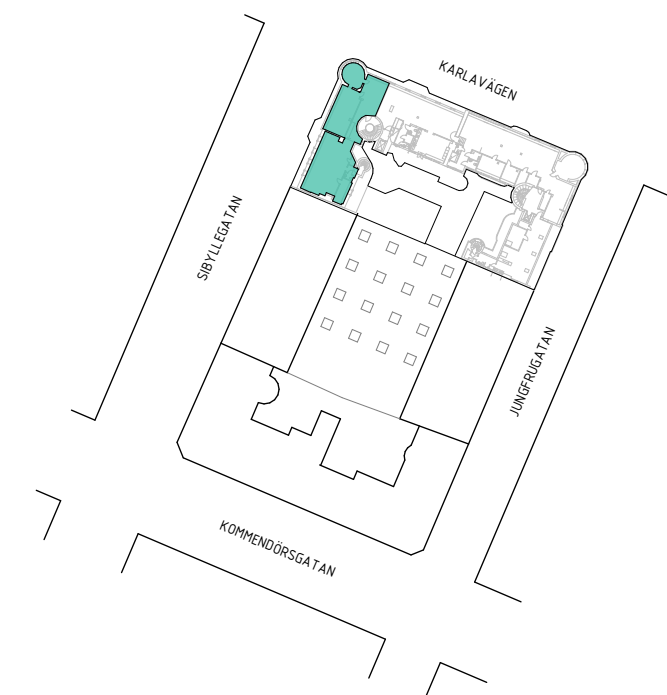

ORIENTERINGSPLAN 1:1500