



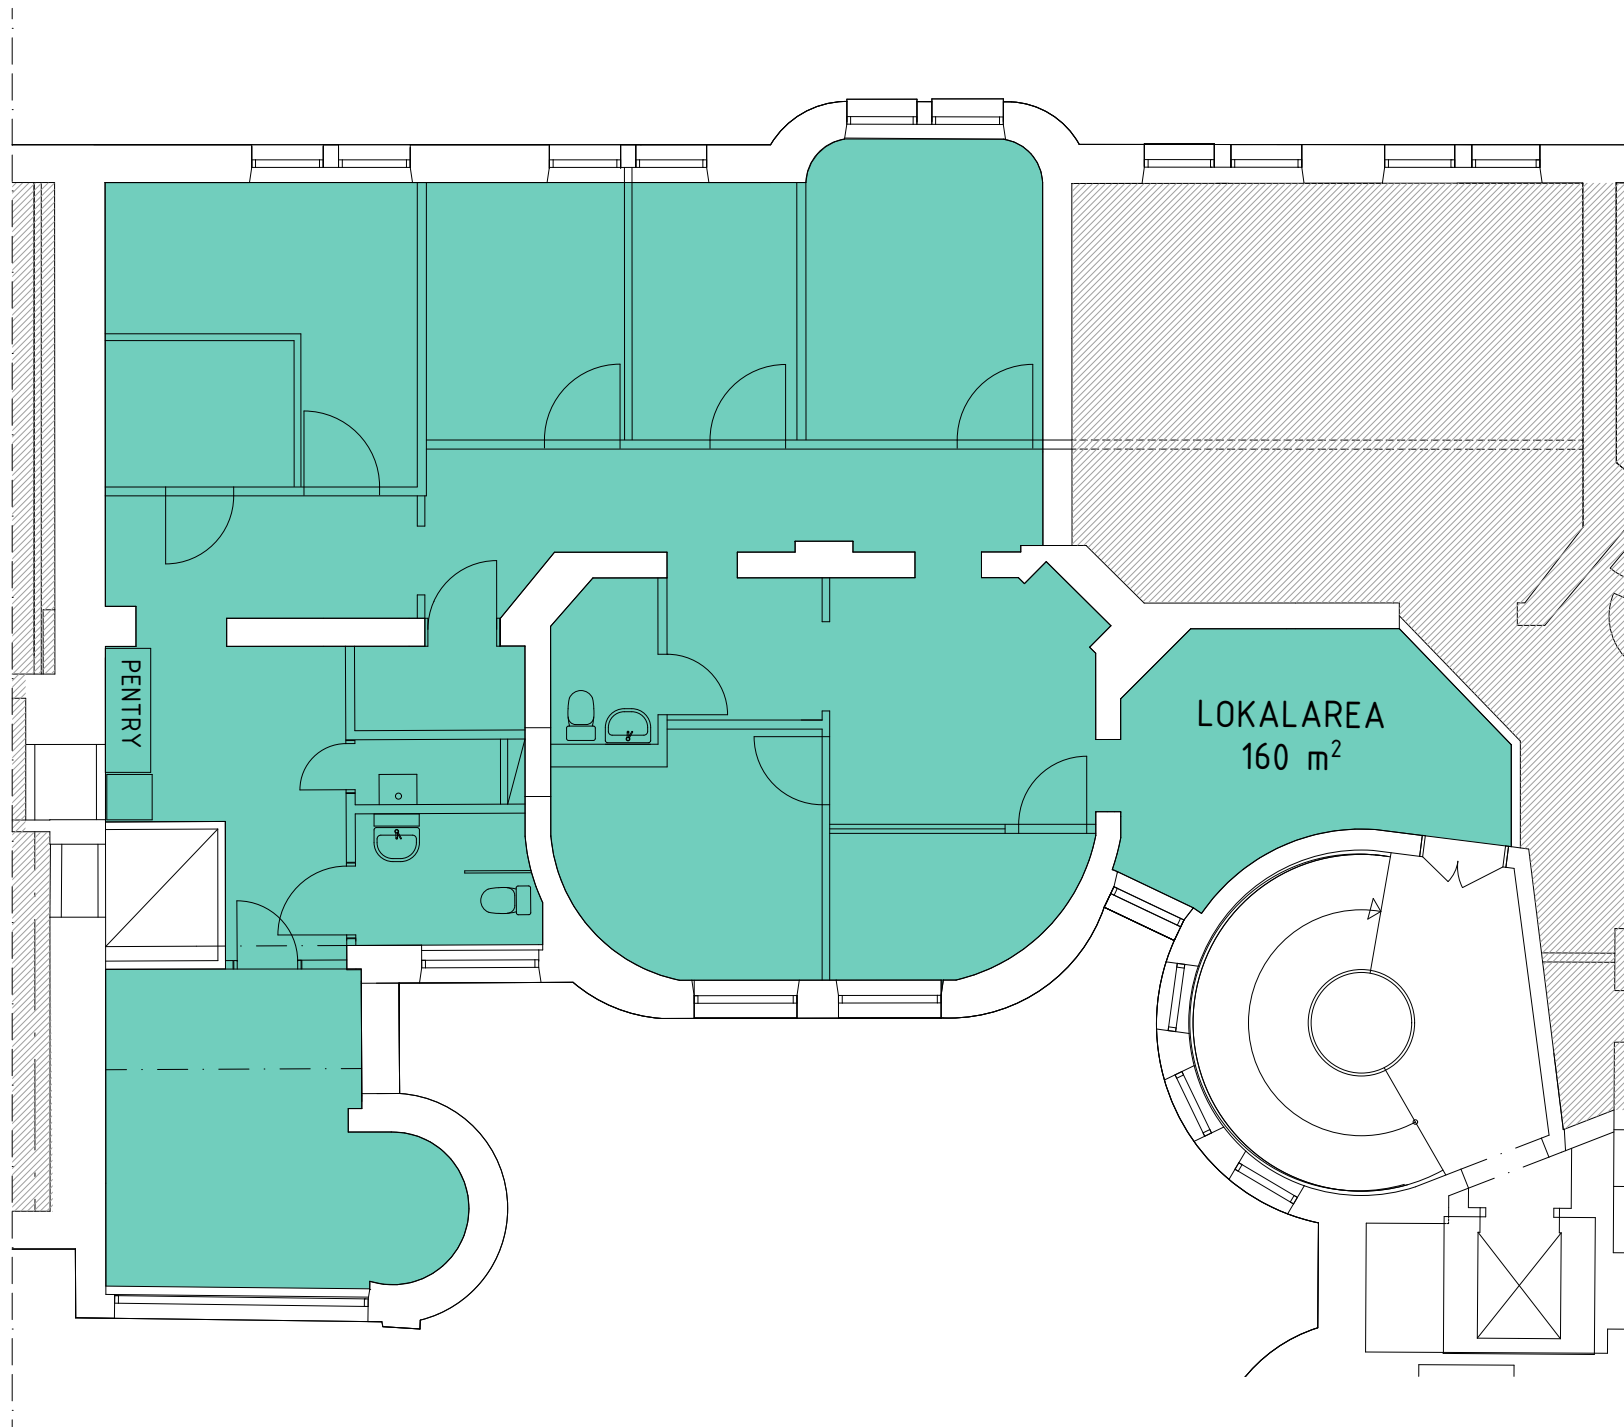

PLAN 2 1:100

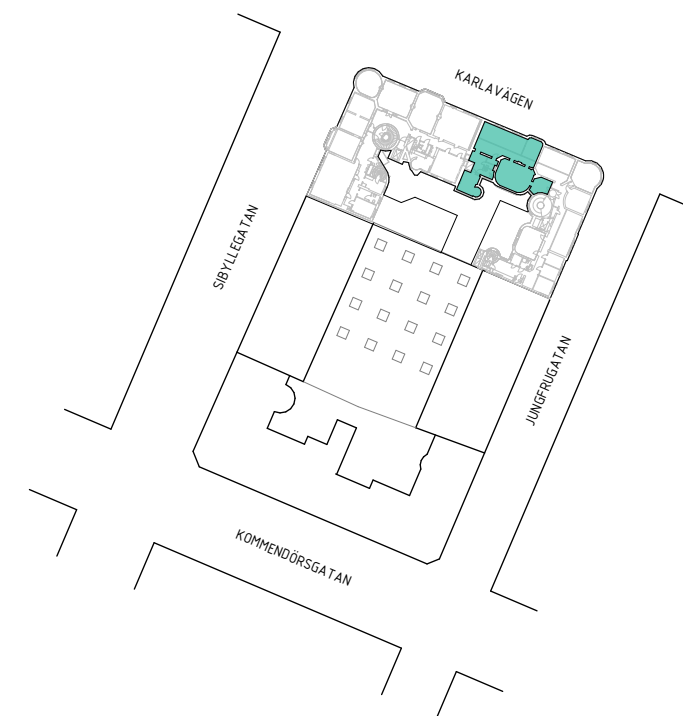

ORIENTERINGSPLAN 1:1500