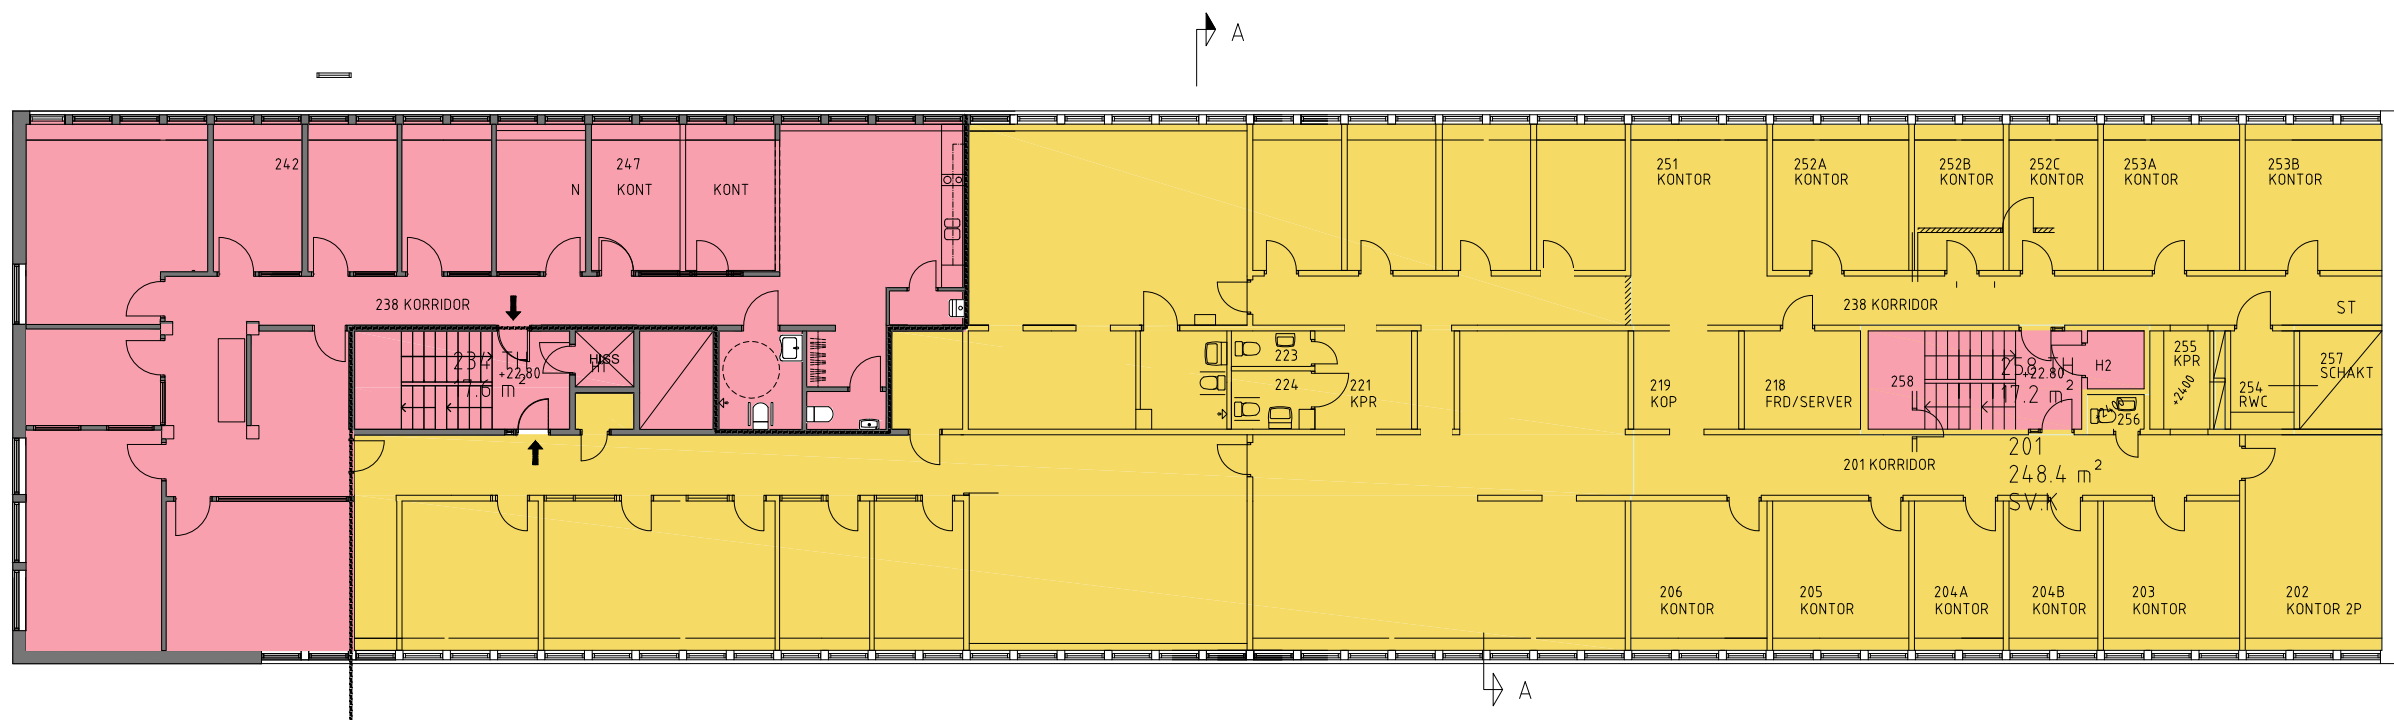


Lokalyta

SKYTTE 2 TINGSHUSET	LOKALDISPOSITION PLAN 04			DATUM 2011-05-18	SENASTE REV. DATUM
	OBJEKT ID 14203-001	VK PROJEKTNR 59234608	RITAD/KONSTR AV FH	SKALA 1:200	
	NUMMER A-BRA-1-LD04001			BET	

ORIGINALFORMAT: A3