


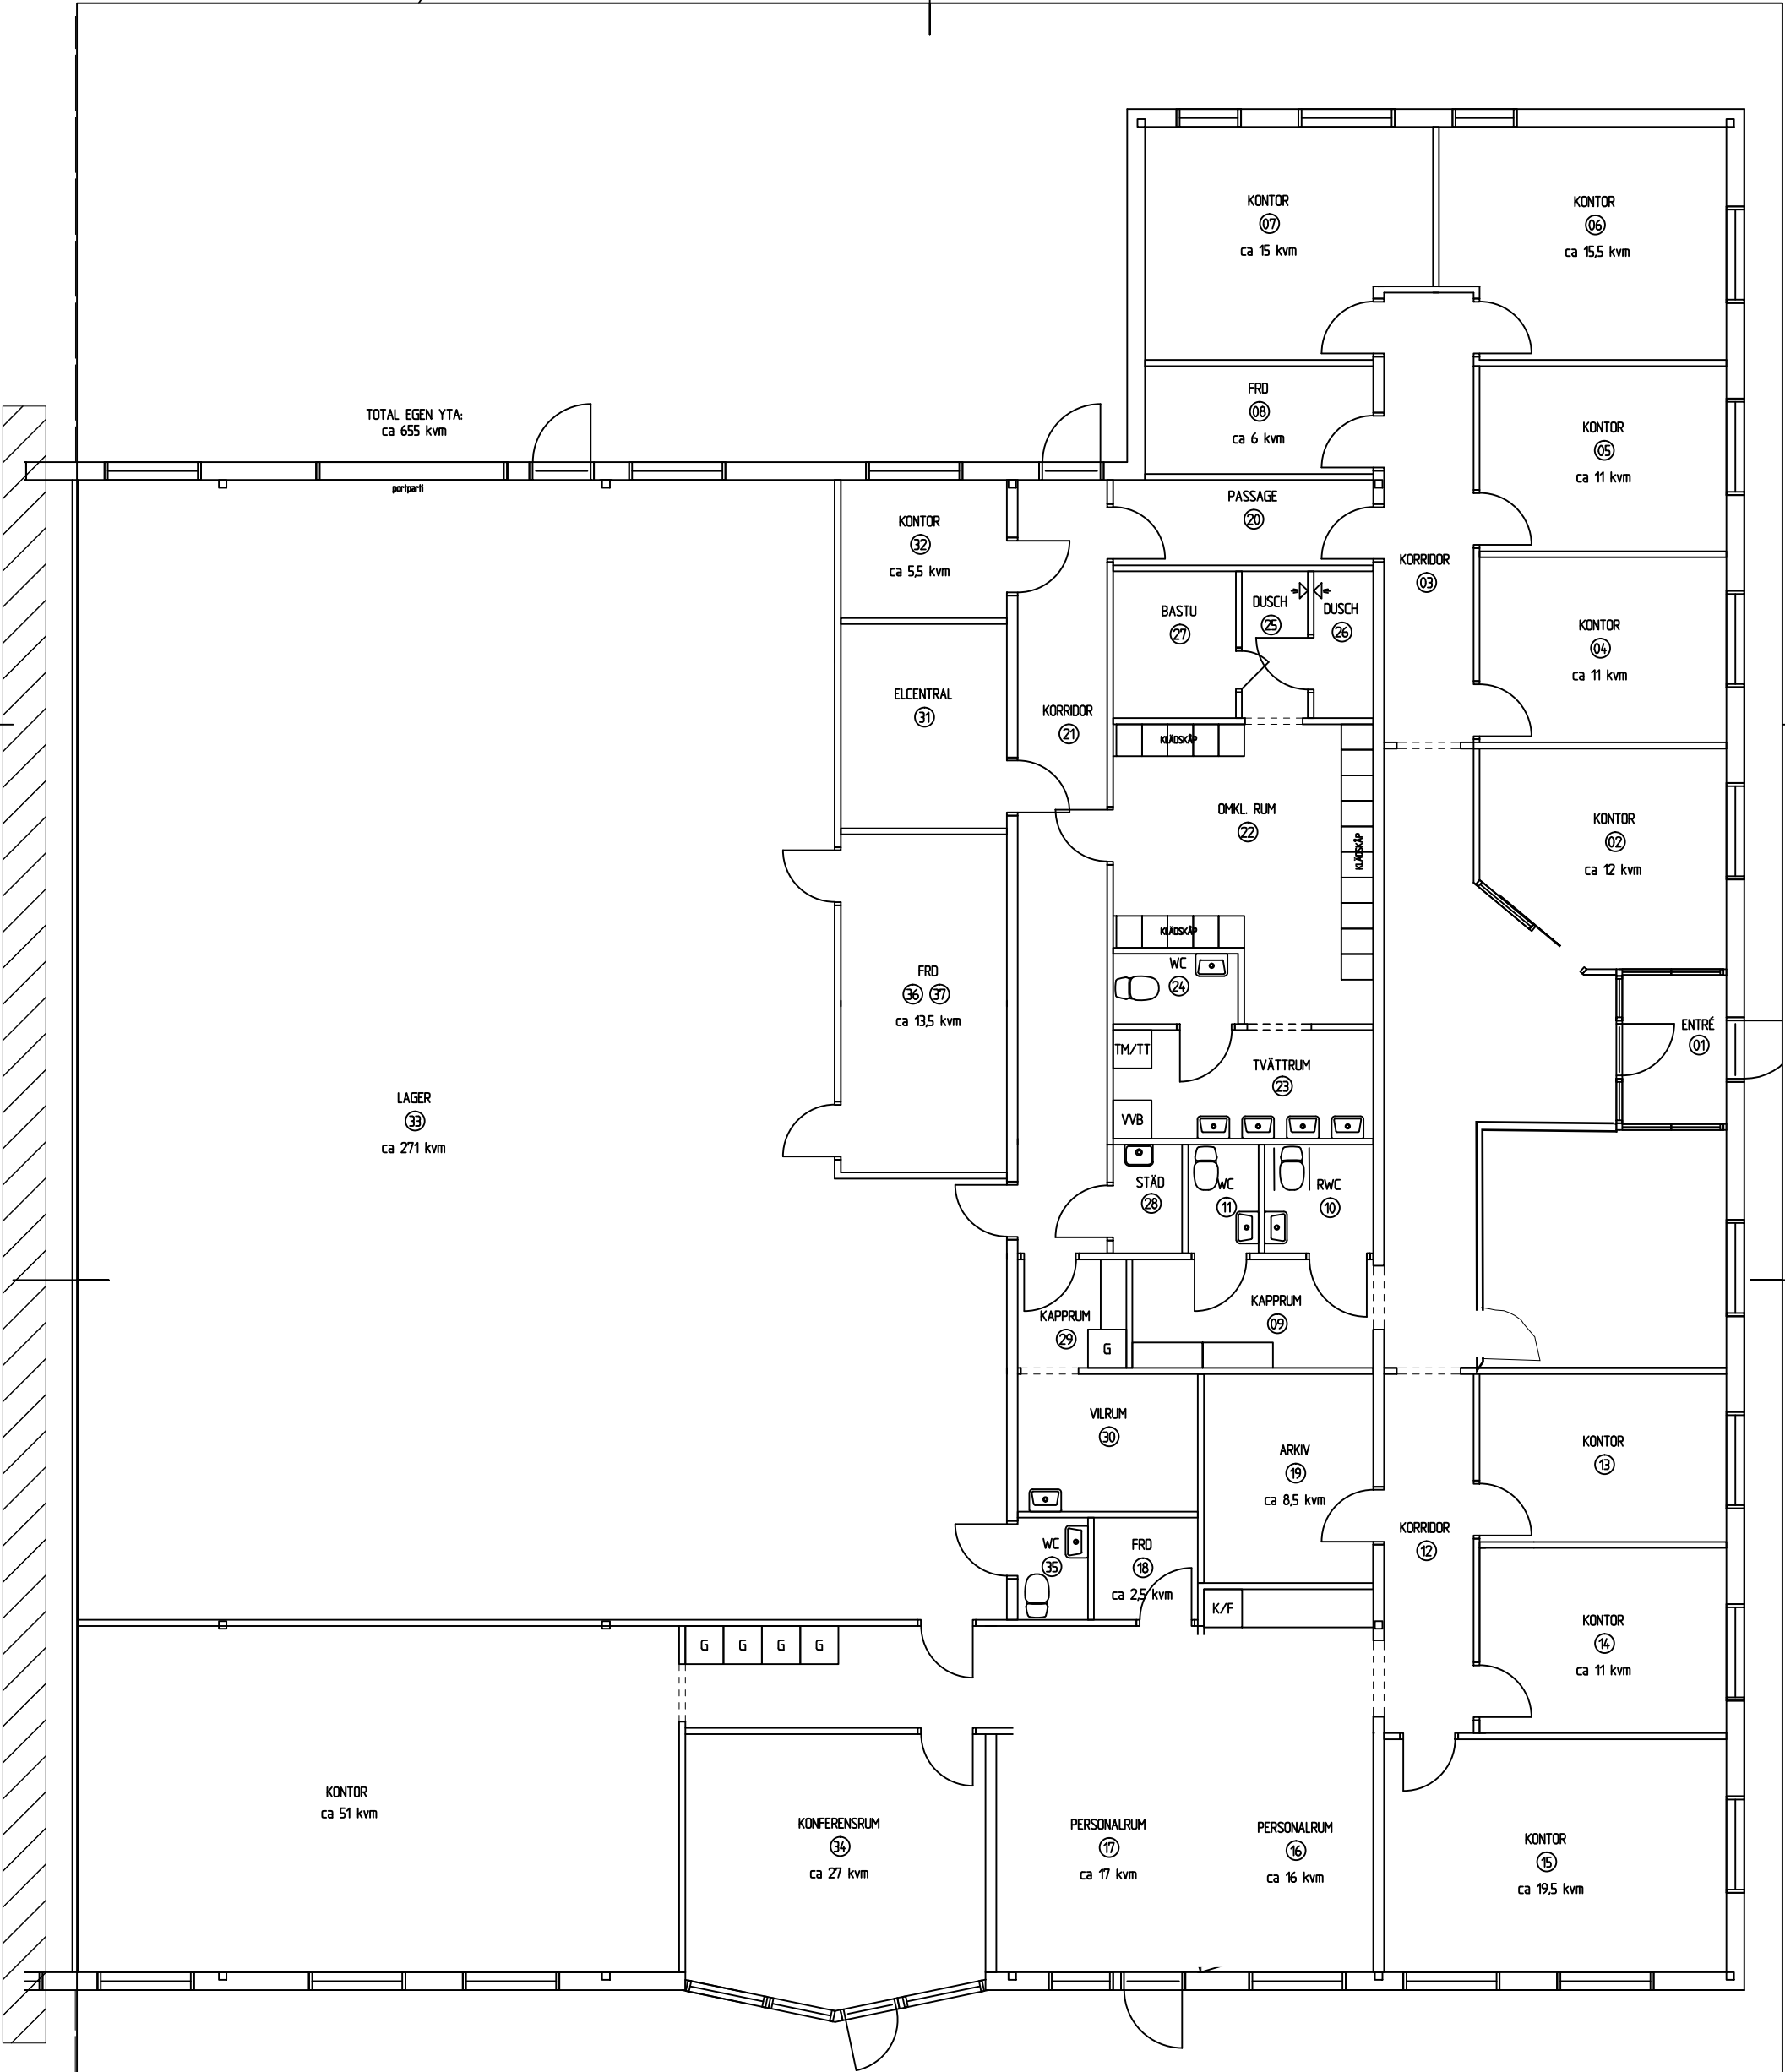

DEL 4

KV ÄDELMETALLEN 14, JÖNKÖPING

PLANRITNING DEL 4

SKALA
1:100 (A3)

NUMMER
P1:4

REV
—