


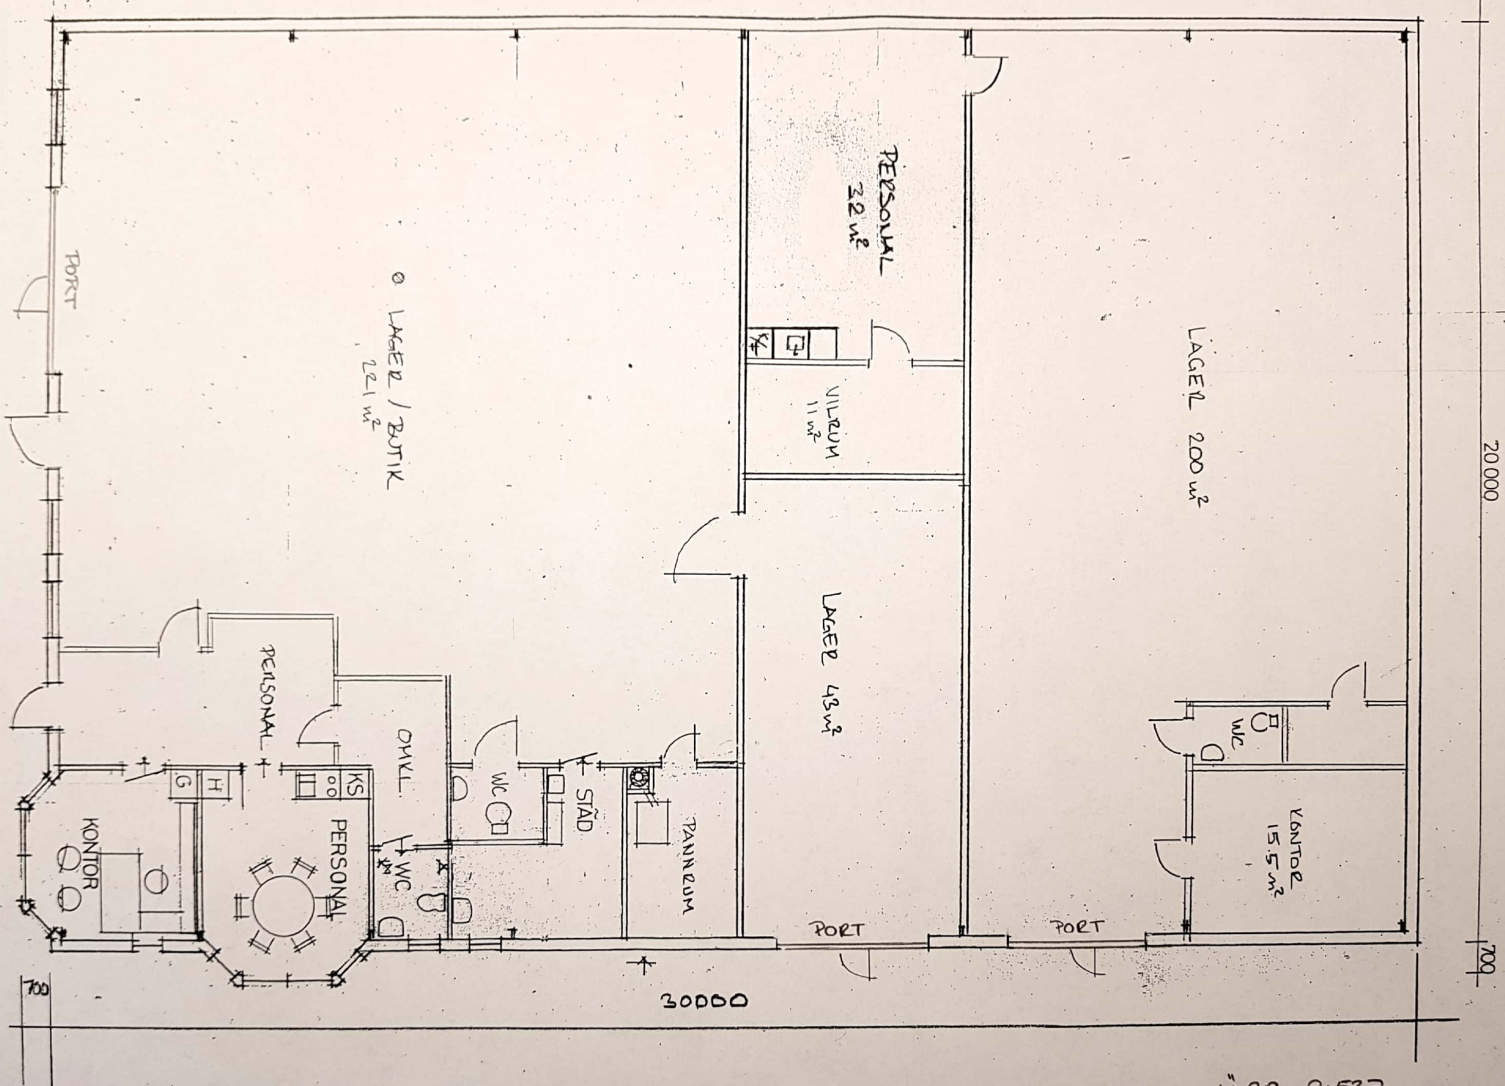

PLANRITNING STORA KÄRR 8:527
PROFILCATAN 4