



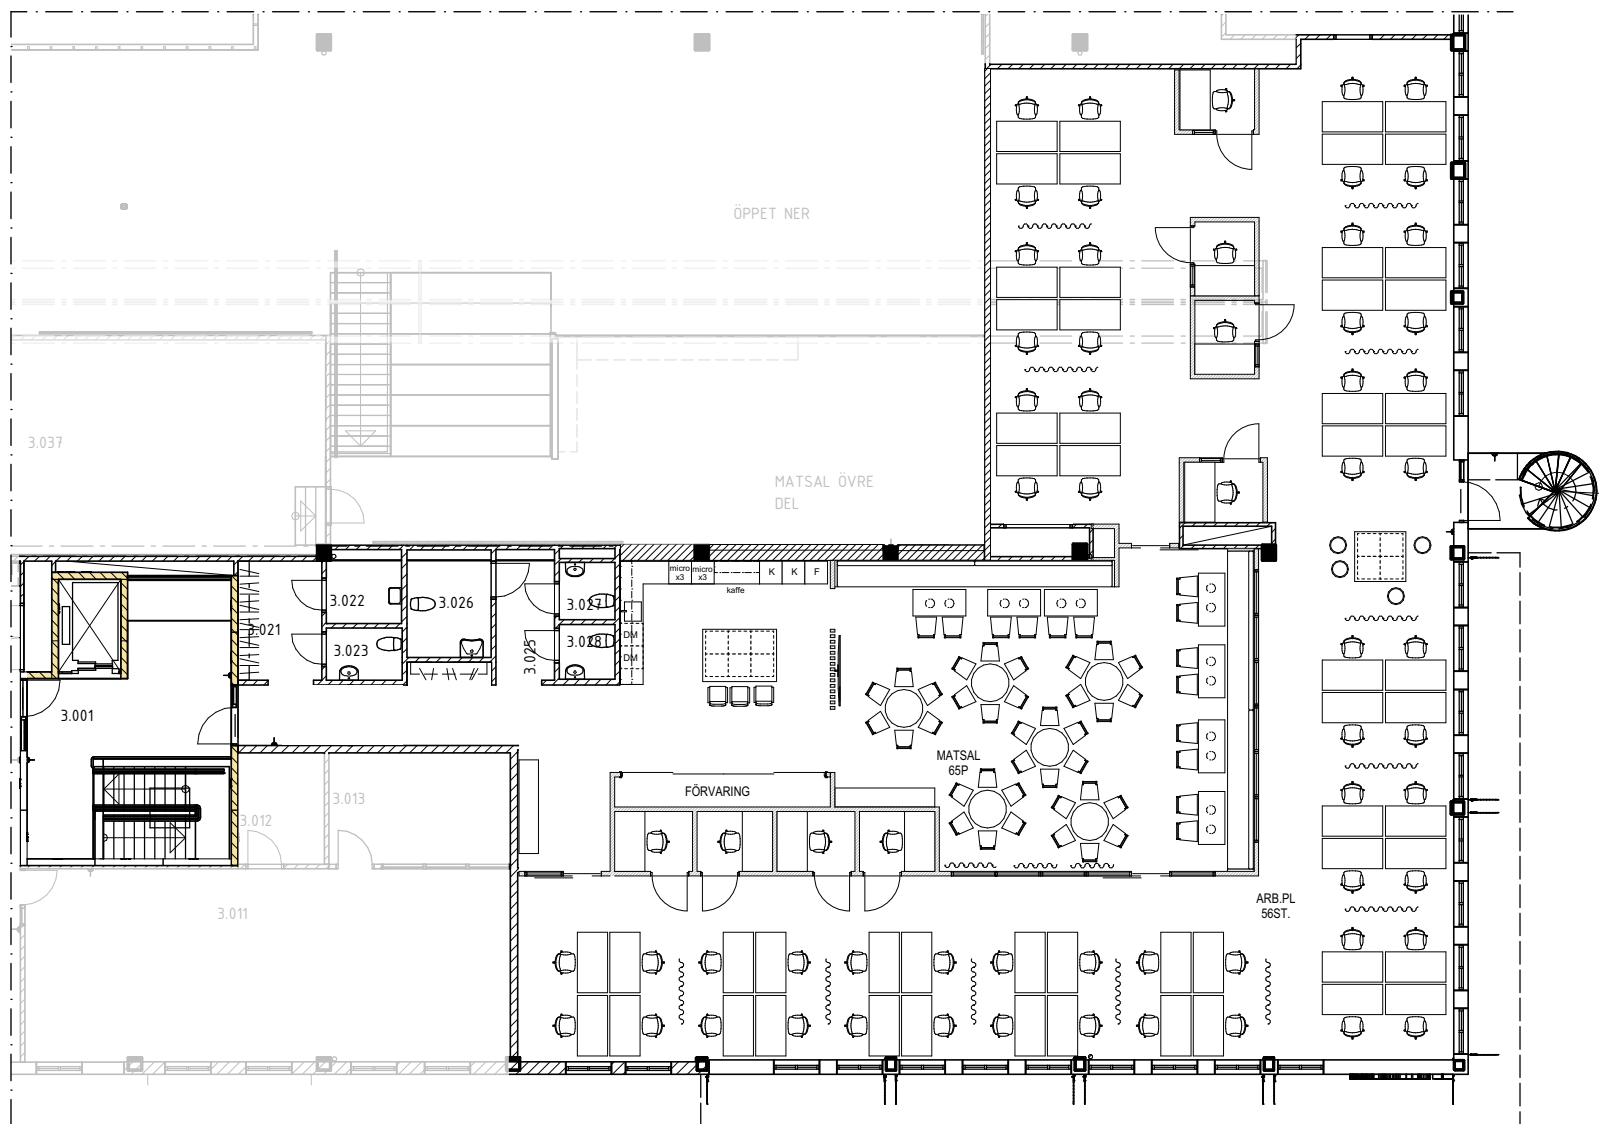


PLAN 3
1:200

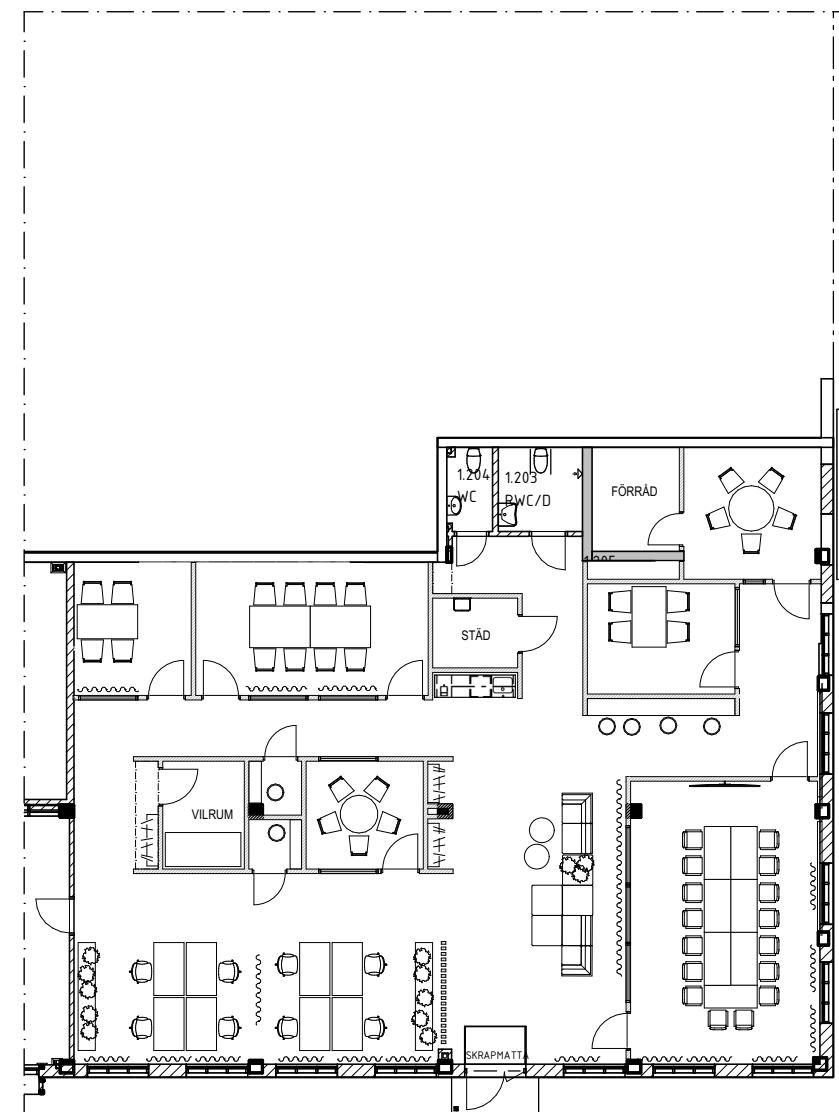

PLAN 1 - SOUTERRÄNGPLAN
1:200

SKALA 1:200

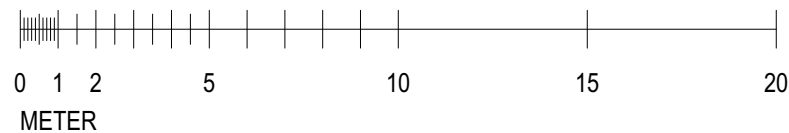

MERKURIUS 5

SKISS 01 - UTKAST

SKALA: 1:200 (A3)

SKISS 2026-03-11