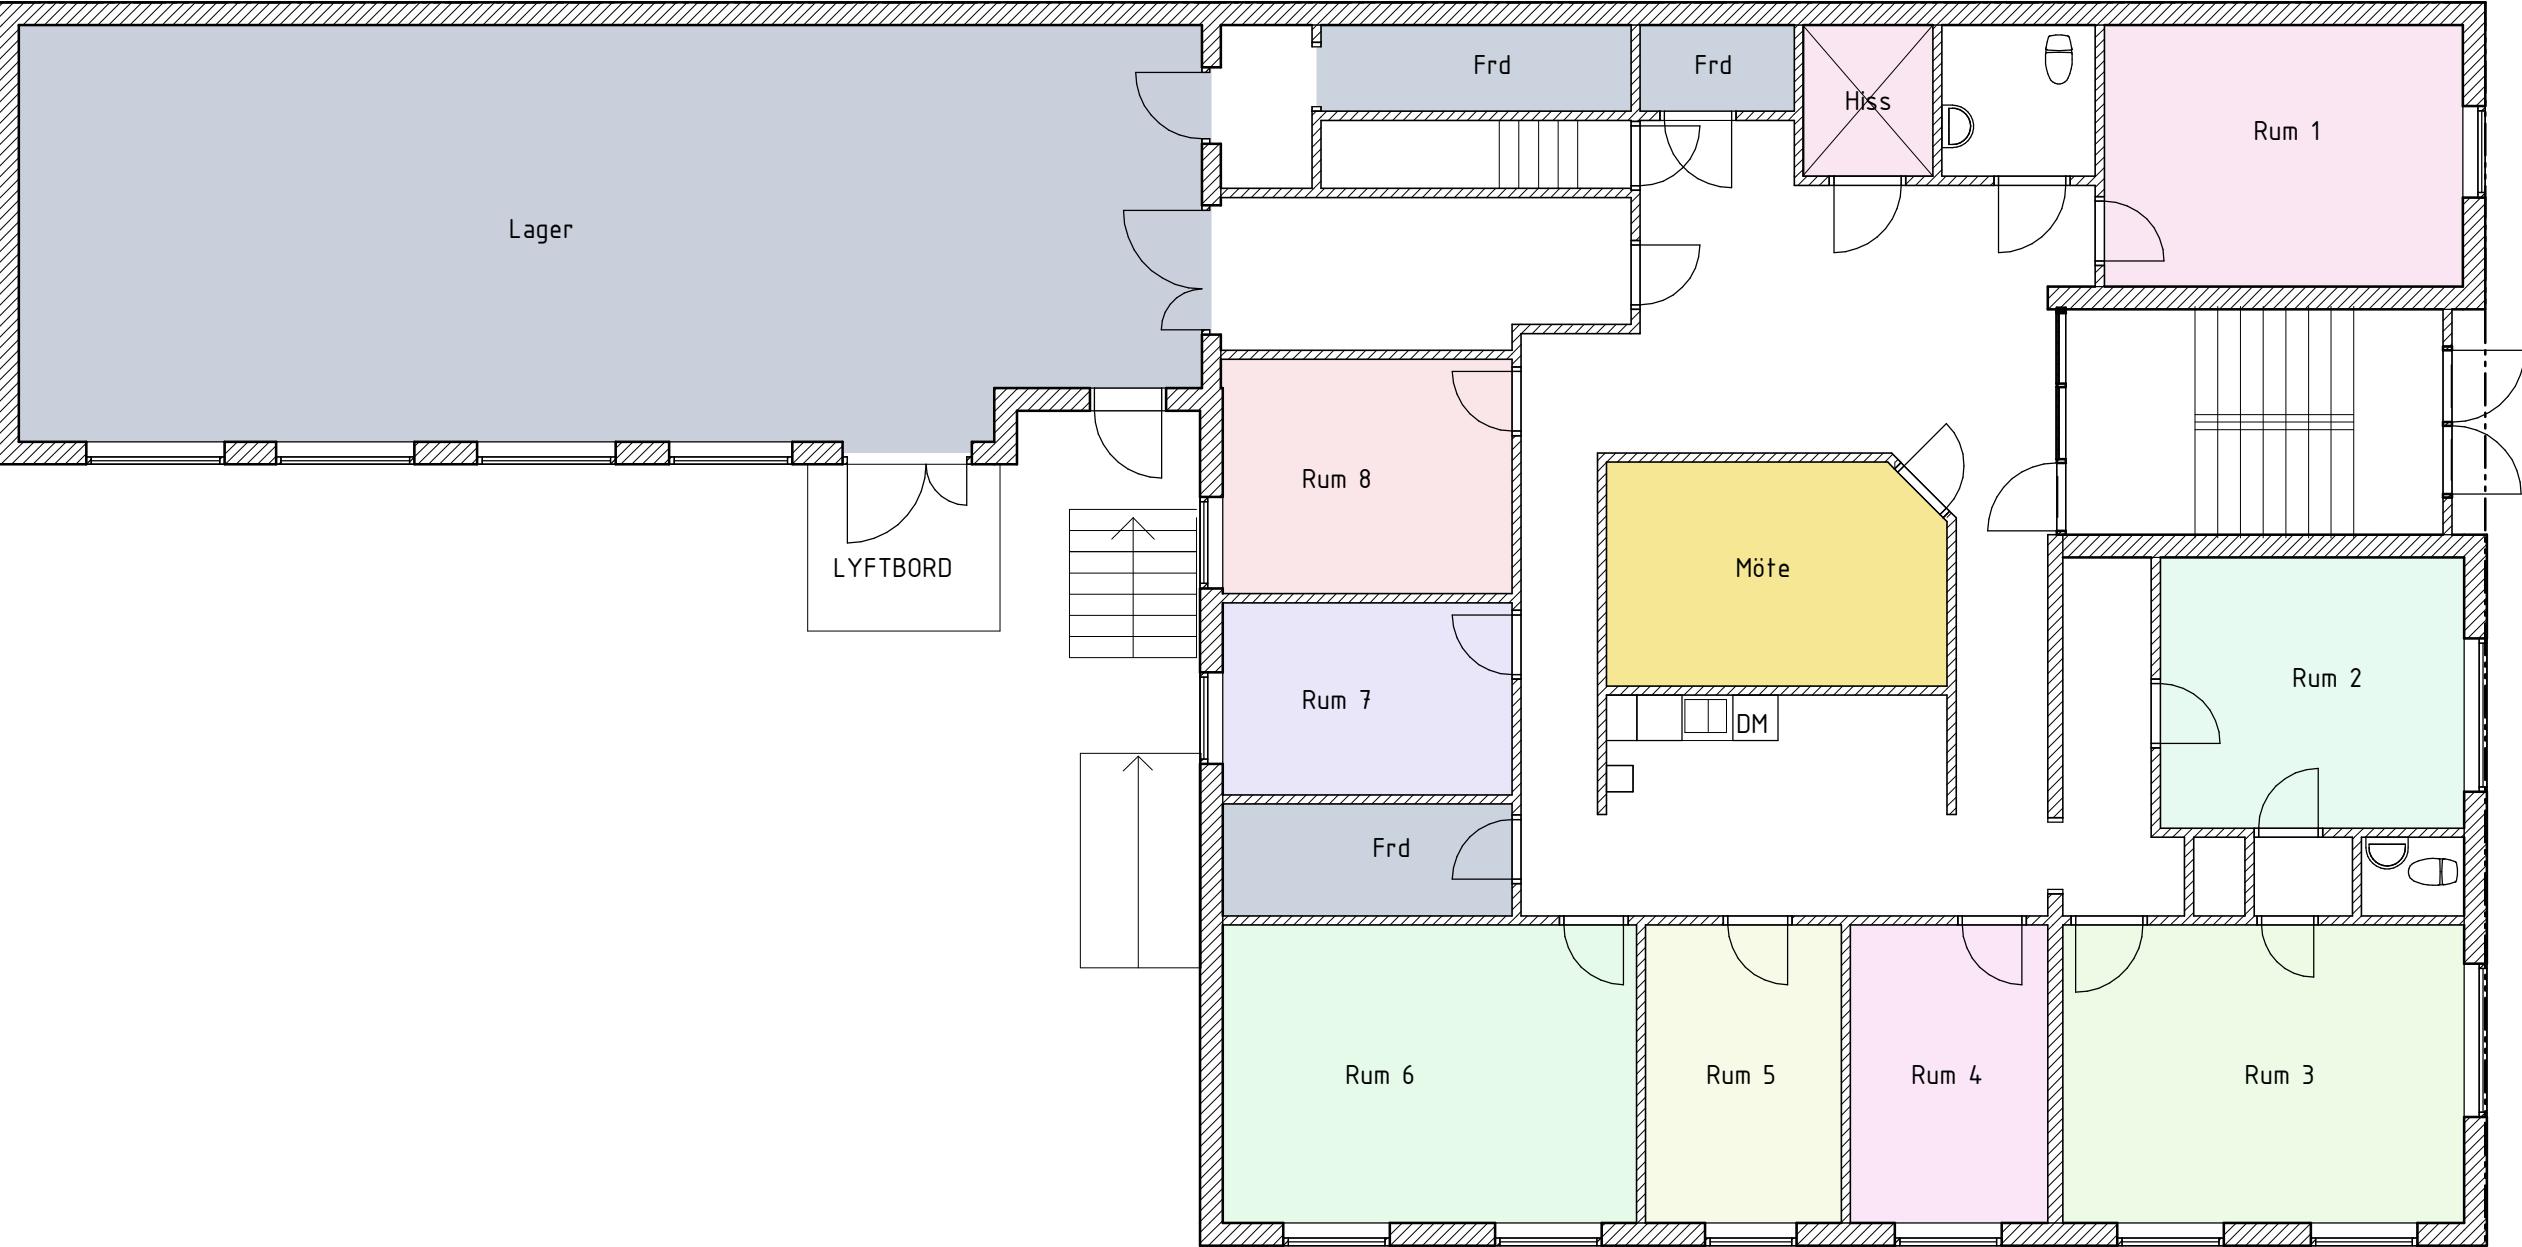



Author
Leo Qvarsebo Arkitekt SAR/MSA
tel. 0707 88 69 92

Blixtljuset 16


Entréplan

Skala: 1 : 100

A40.1-1
Planskiss
2026-02-03

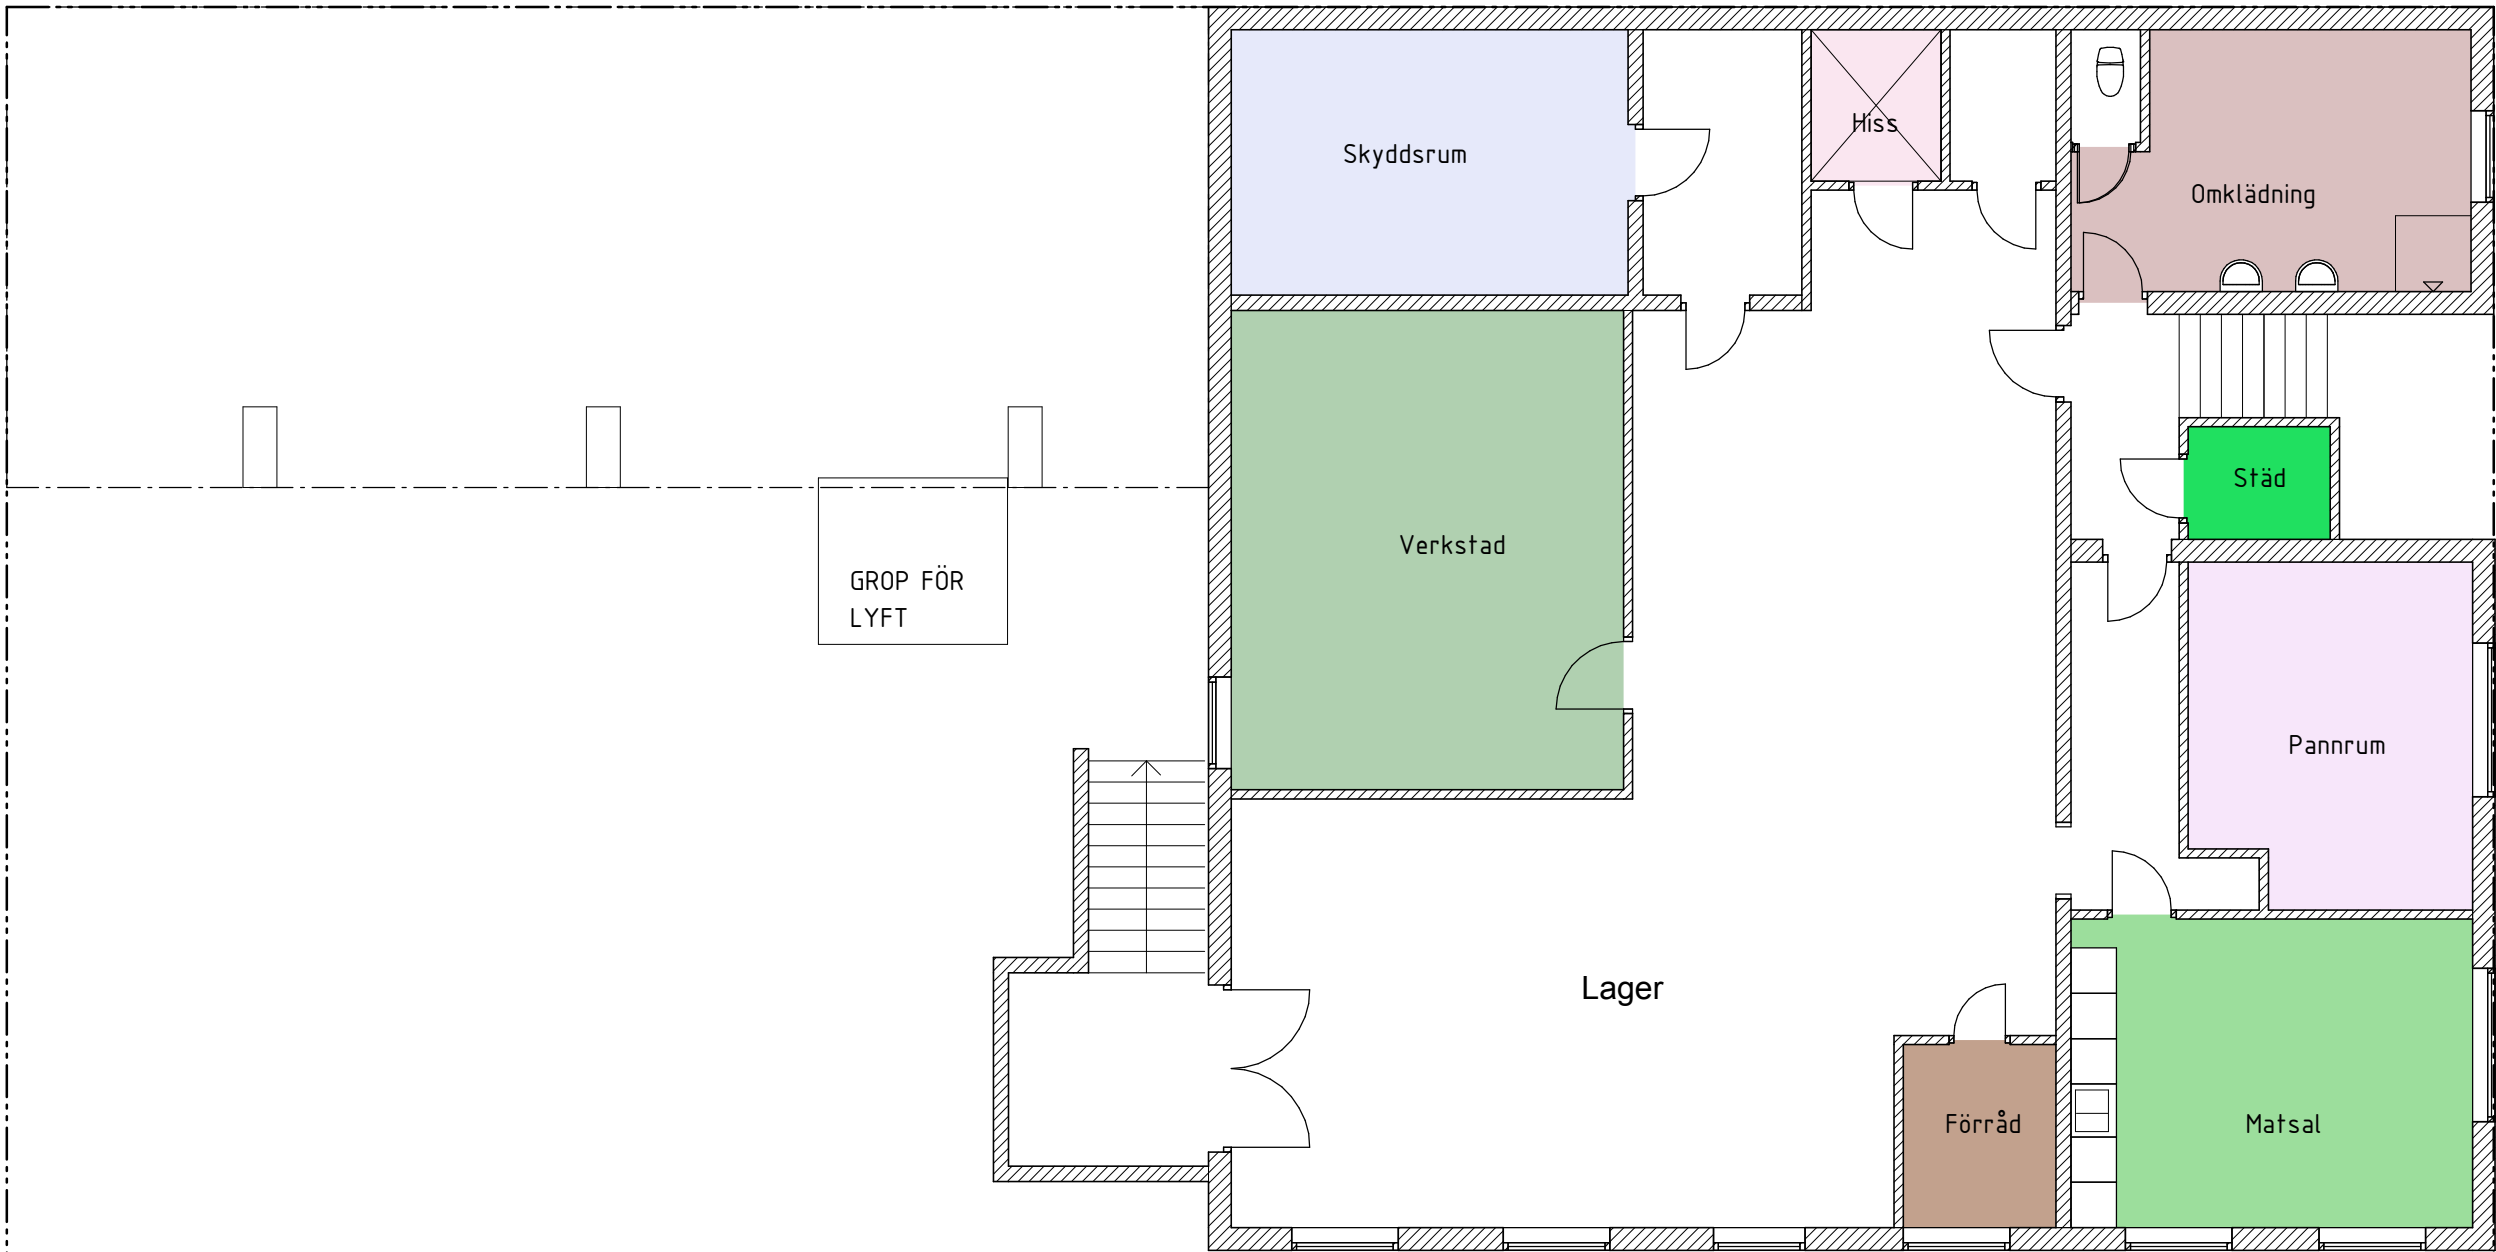

SKALA 1:100

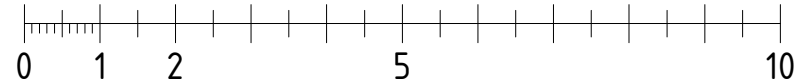

METER

Author
Leo Qvarsebo Arkitekt SAR/MSA
tel. 0707 88 69 92

Blixtljuset 16

Källarplan

Skala: 1 : 100

A40.1-0

Planskiss
2026-02-03