



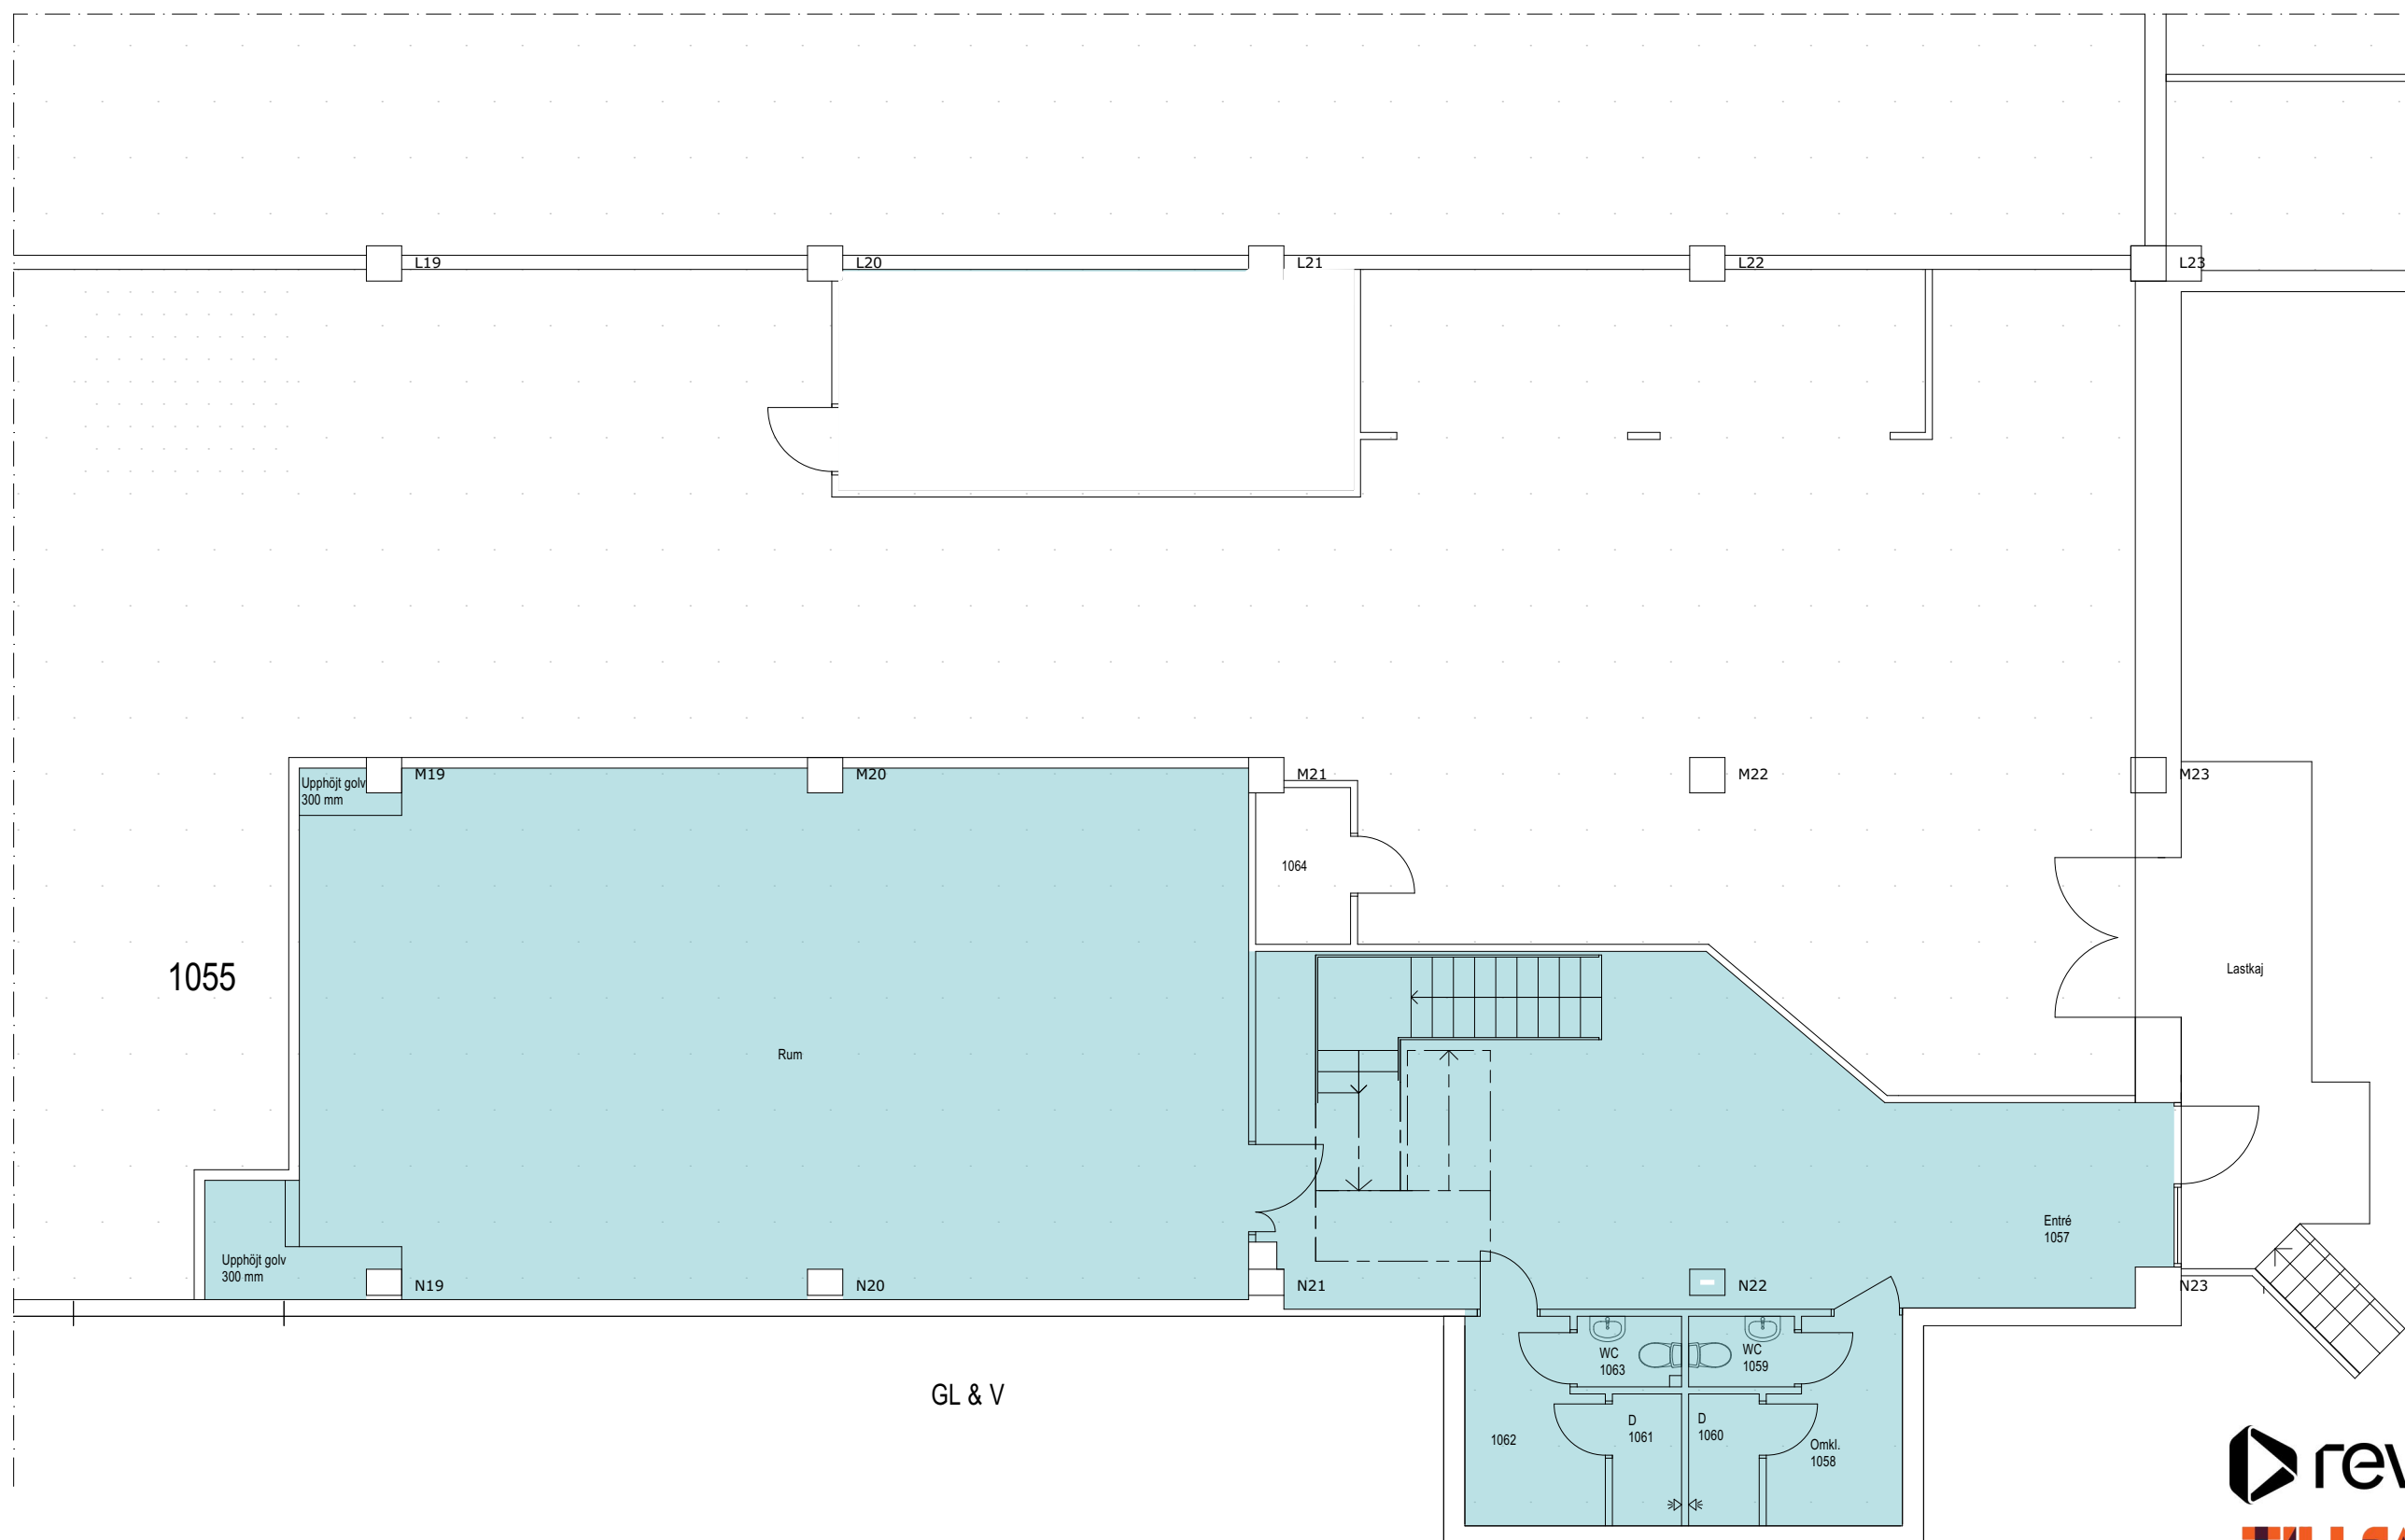

SKALA 1:100




TUMBA 7:150  
DEL AV SVP-HUS  
Plan 1, entréplan  
Skala 1:100/A3  
2024-11-22

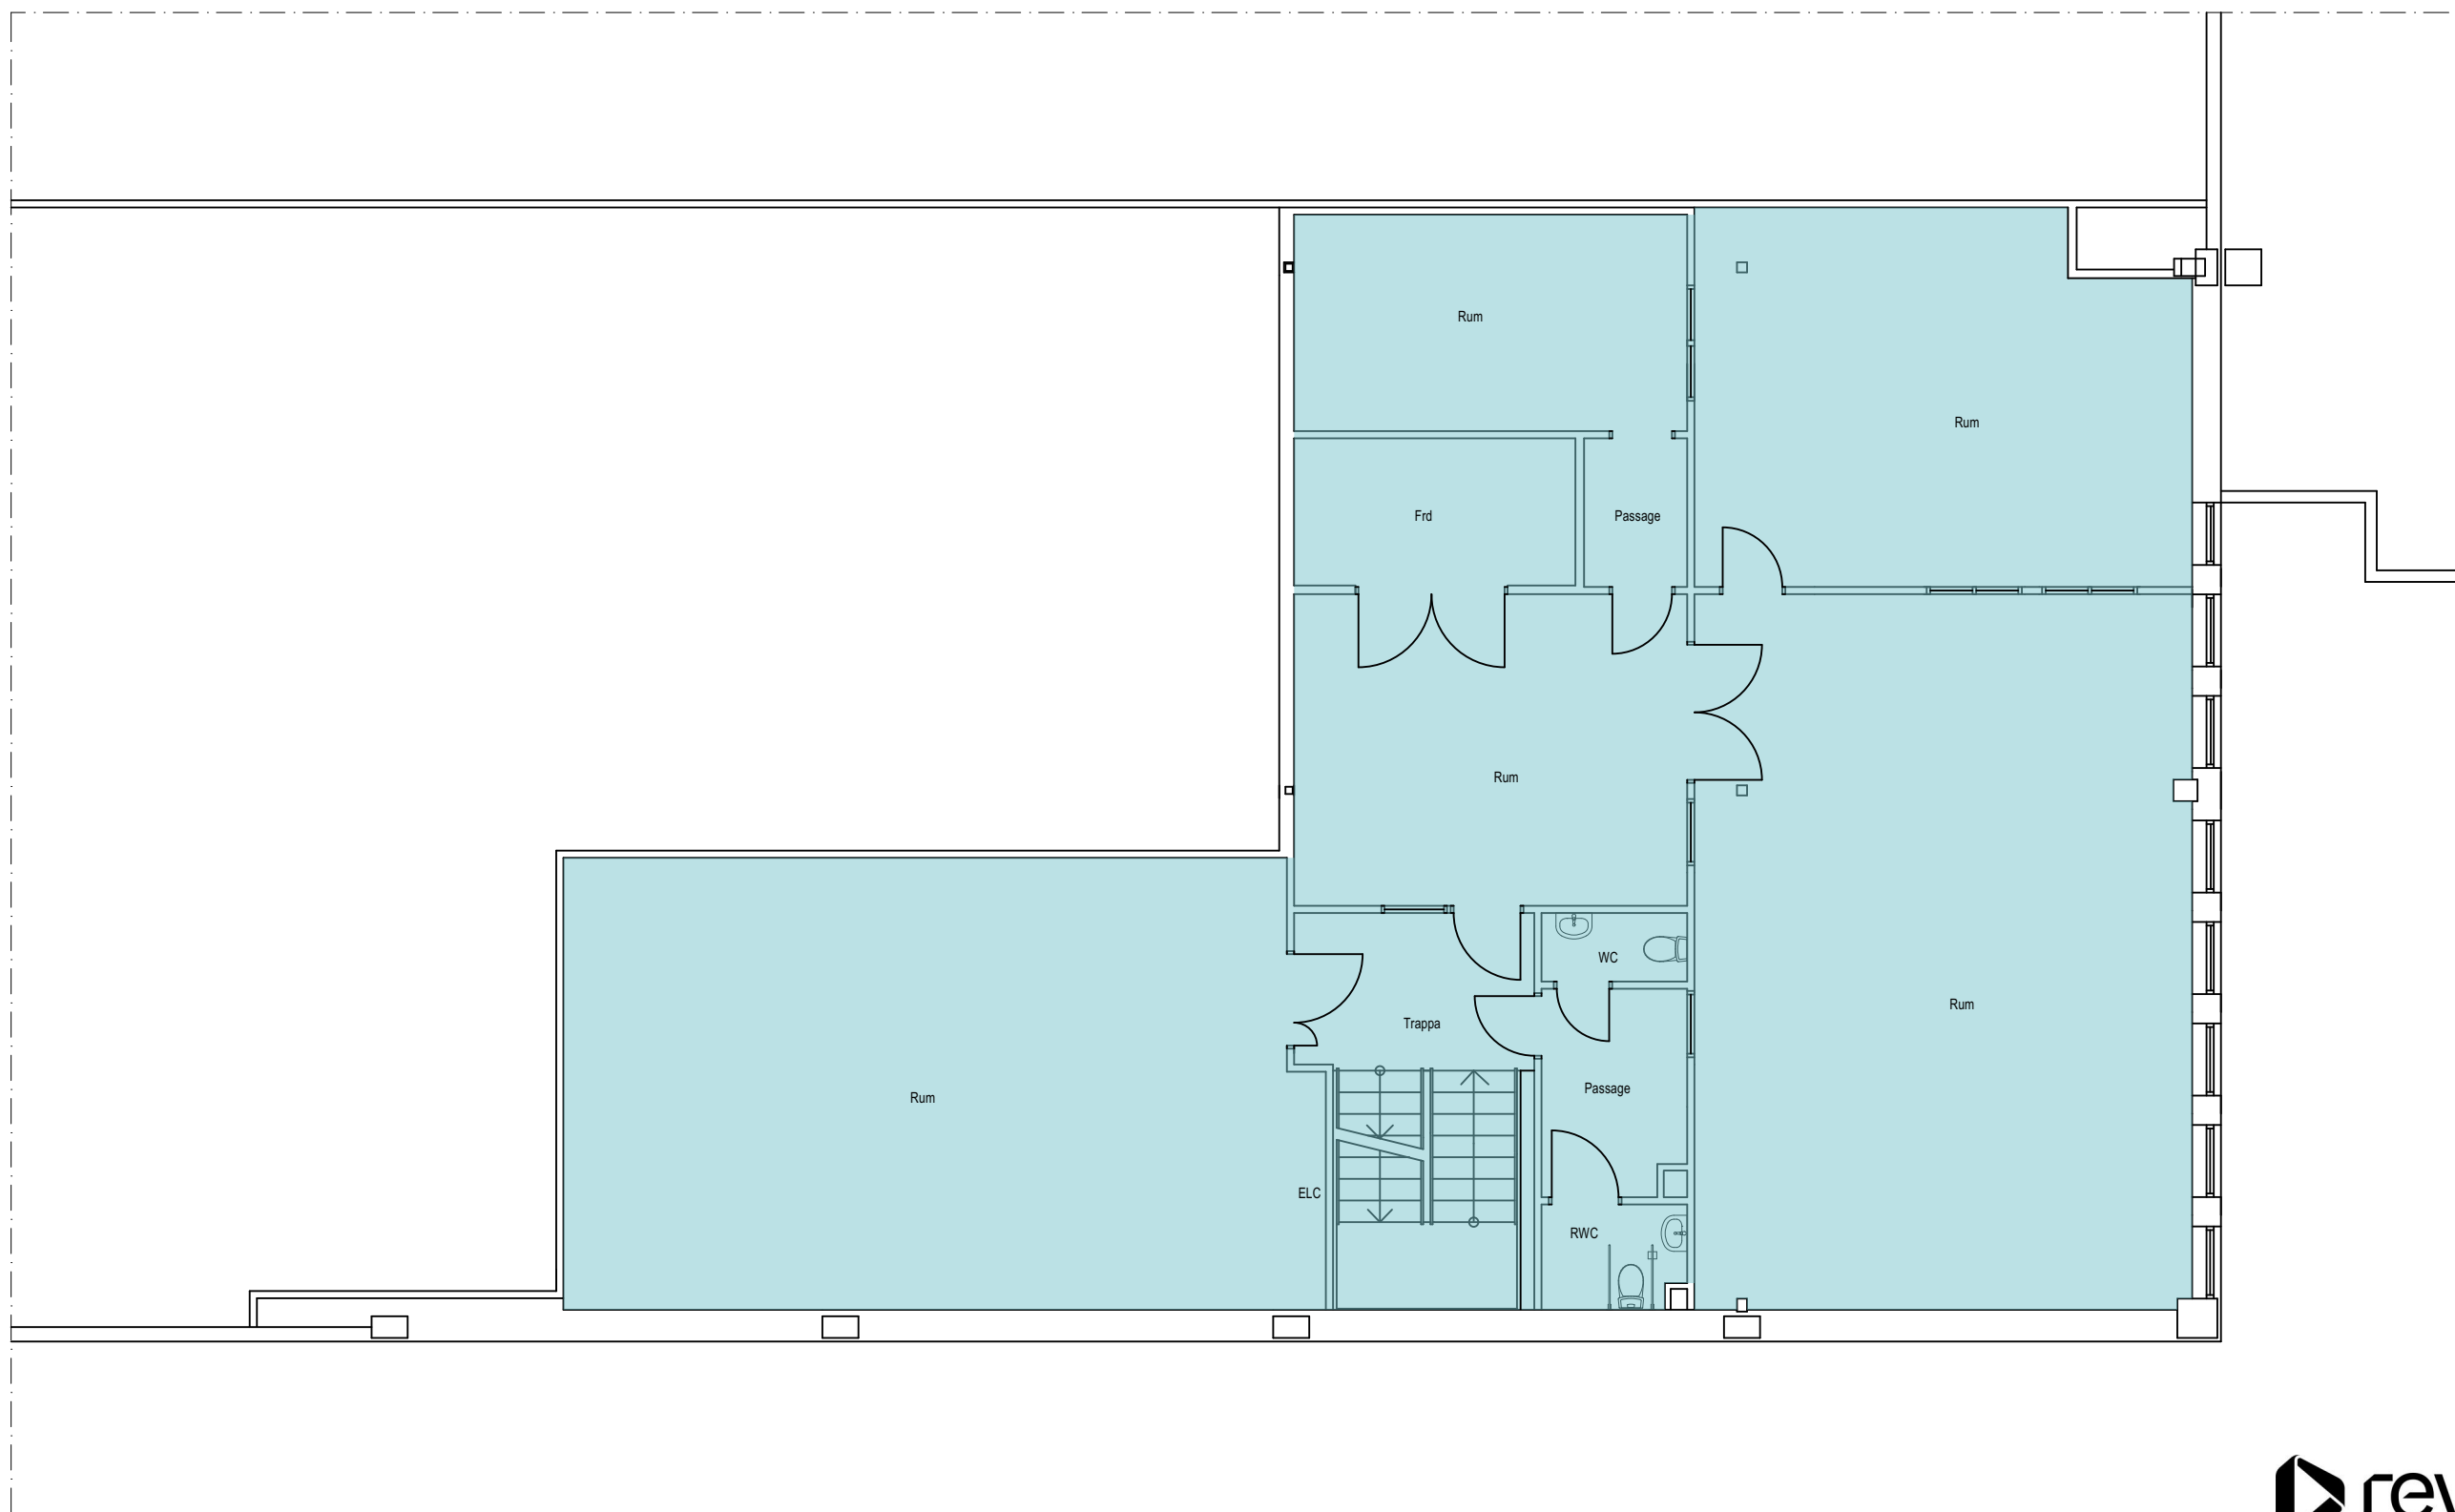

SKALA 1:100



TUMBA 7:150  
DEL AV SVP-HUS  
Plan 2, 1 trappa  
Skala 1:100/A3  
2024-11-22

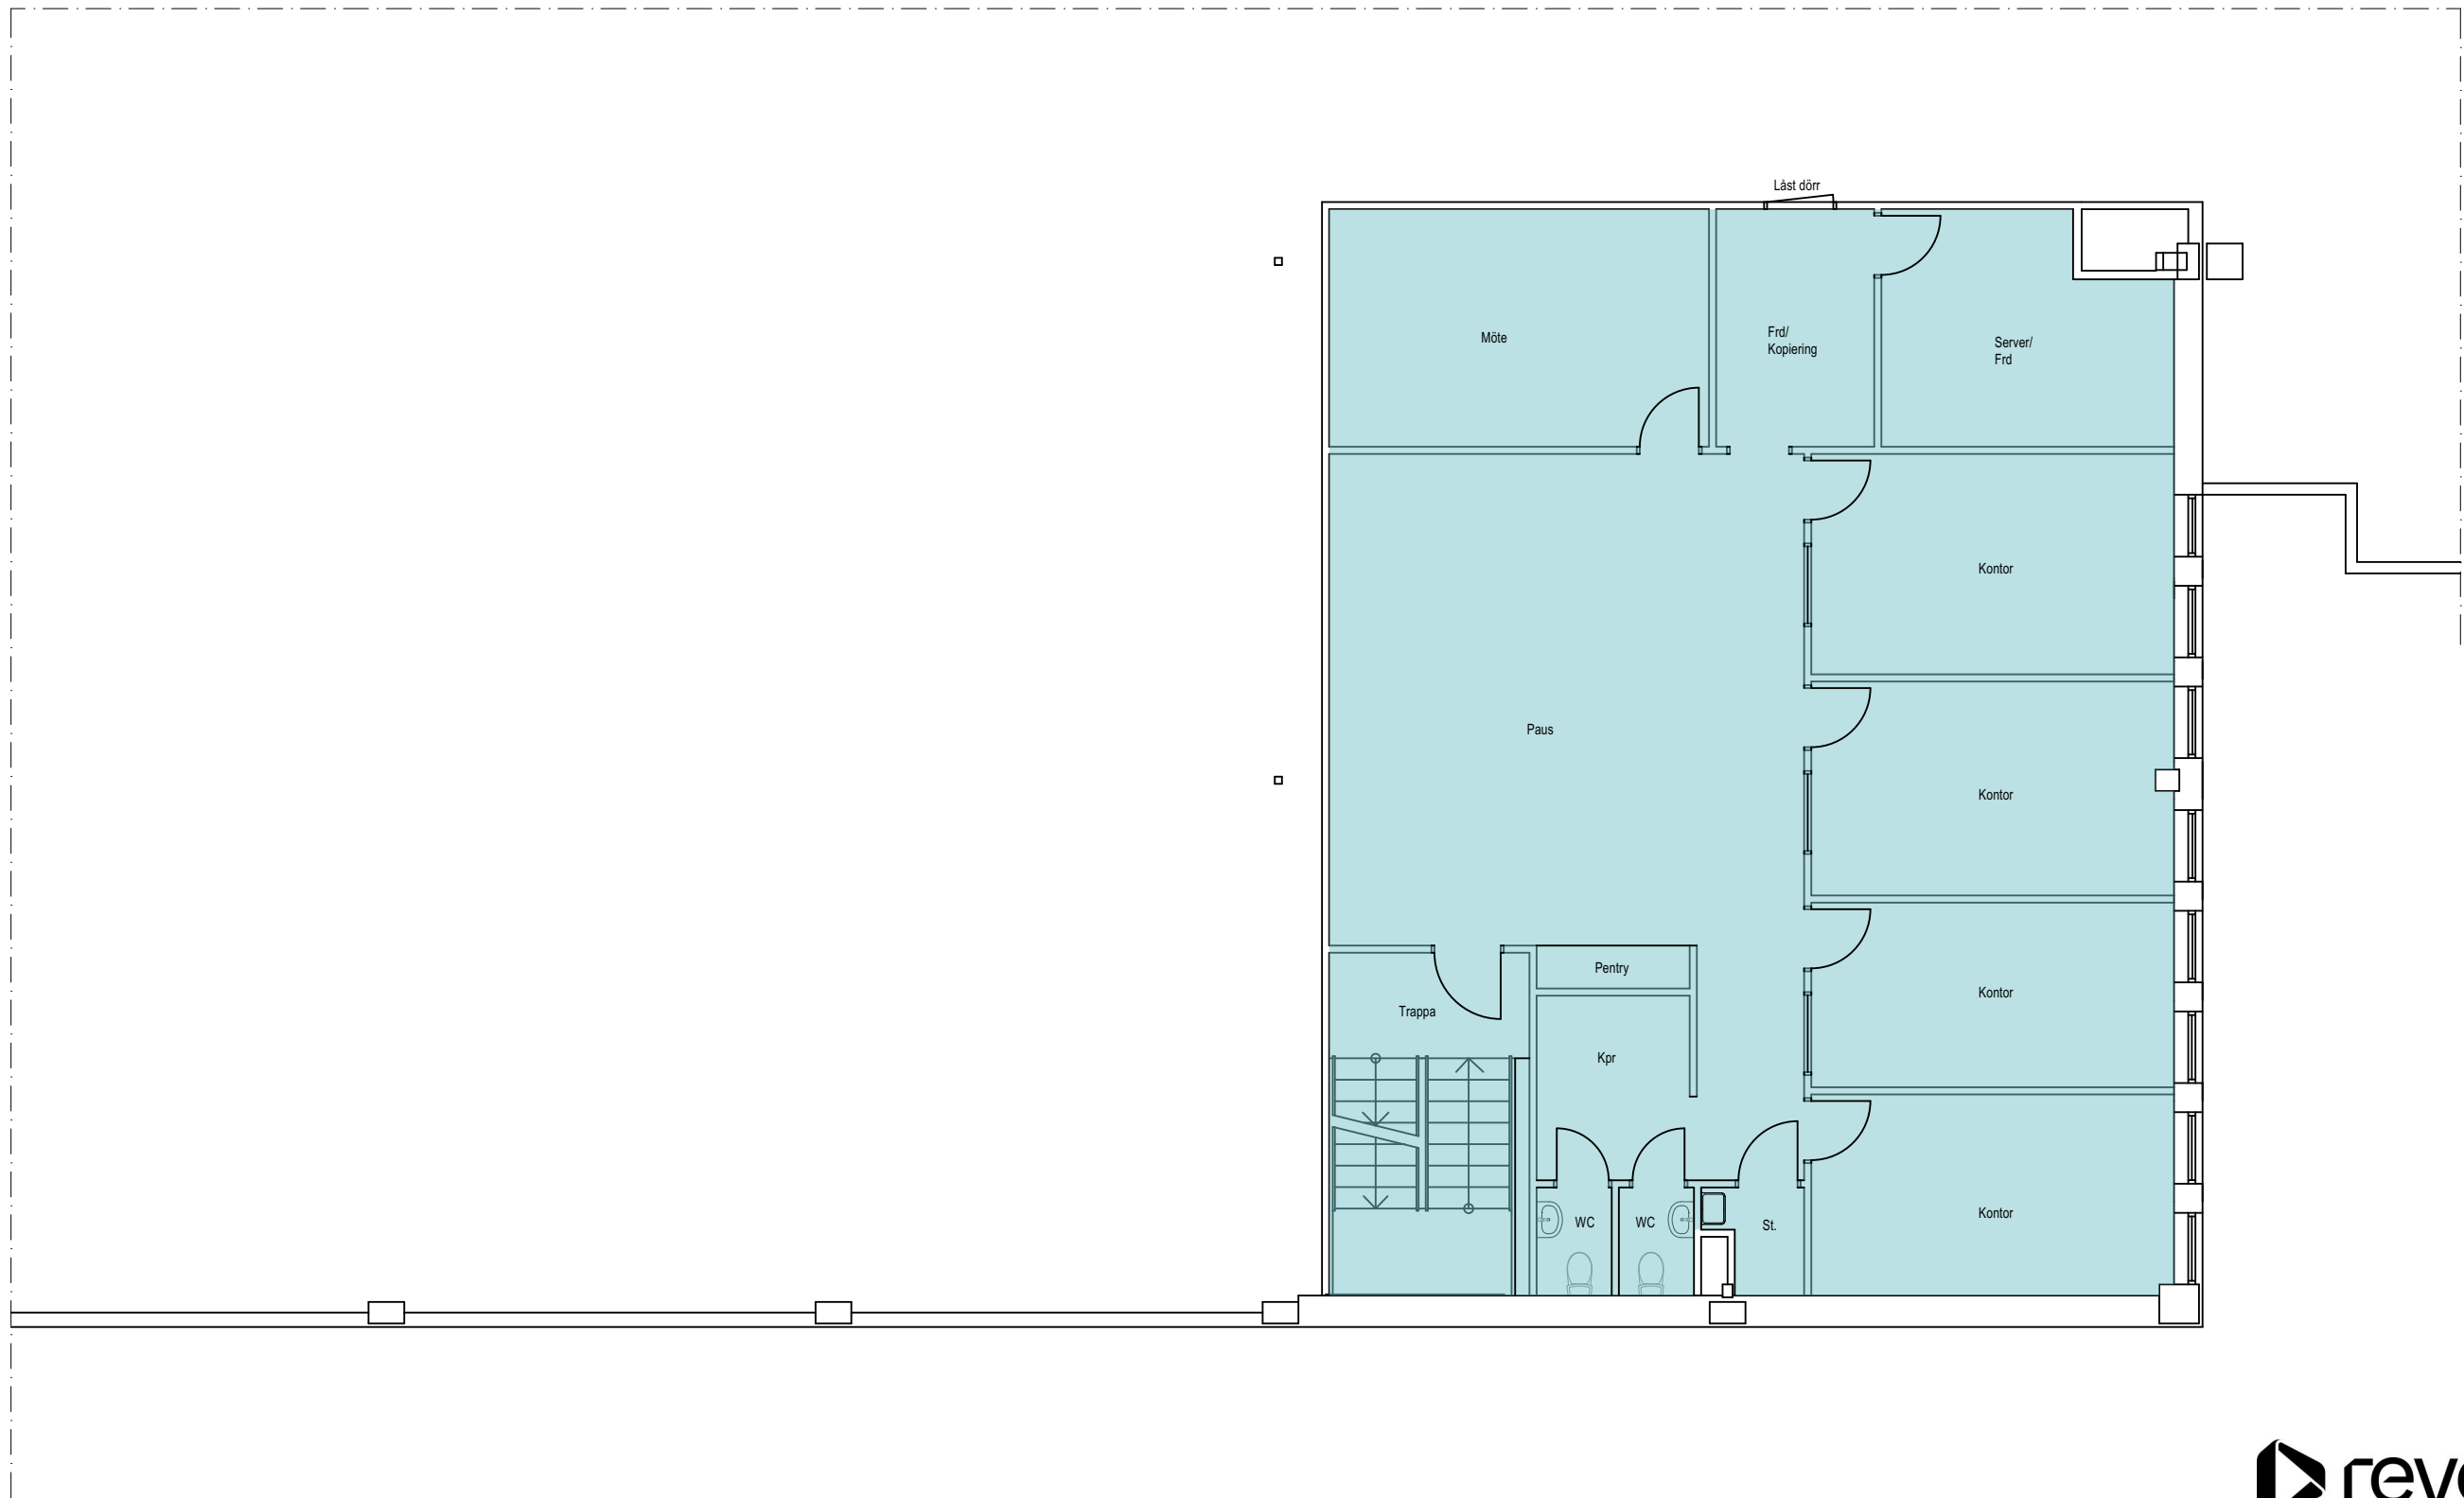

SKALA 1:100



TUMBA 7:150  
DEL AV SVP-HUS  
Plan 2, 2 trappor  
Skala 1:100/A3  
2024-11-22