


2+2 x 1/2 RK NEDRE PLAN
NR 1

3RK NEDRE PLAN
NR 2

3RK NEDRE PLAN
NR 3

2 1/2 RK NEDRE PLAN
NR 4

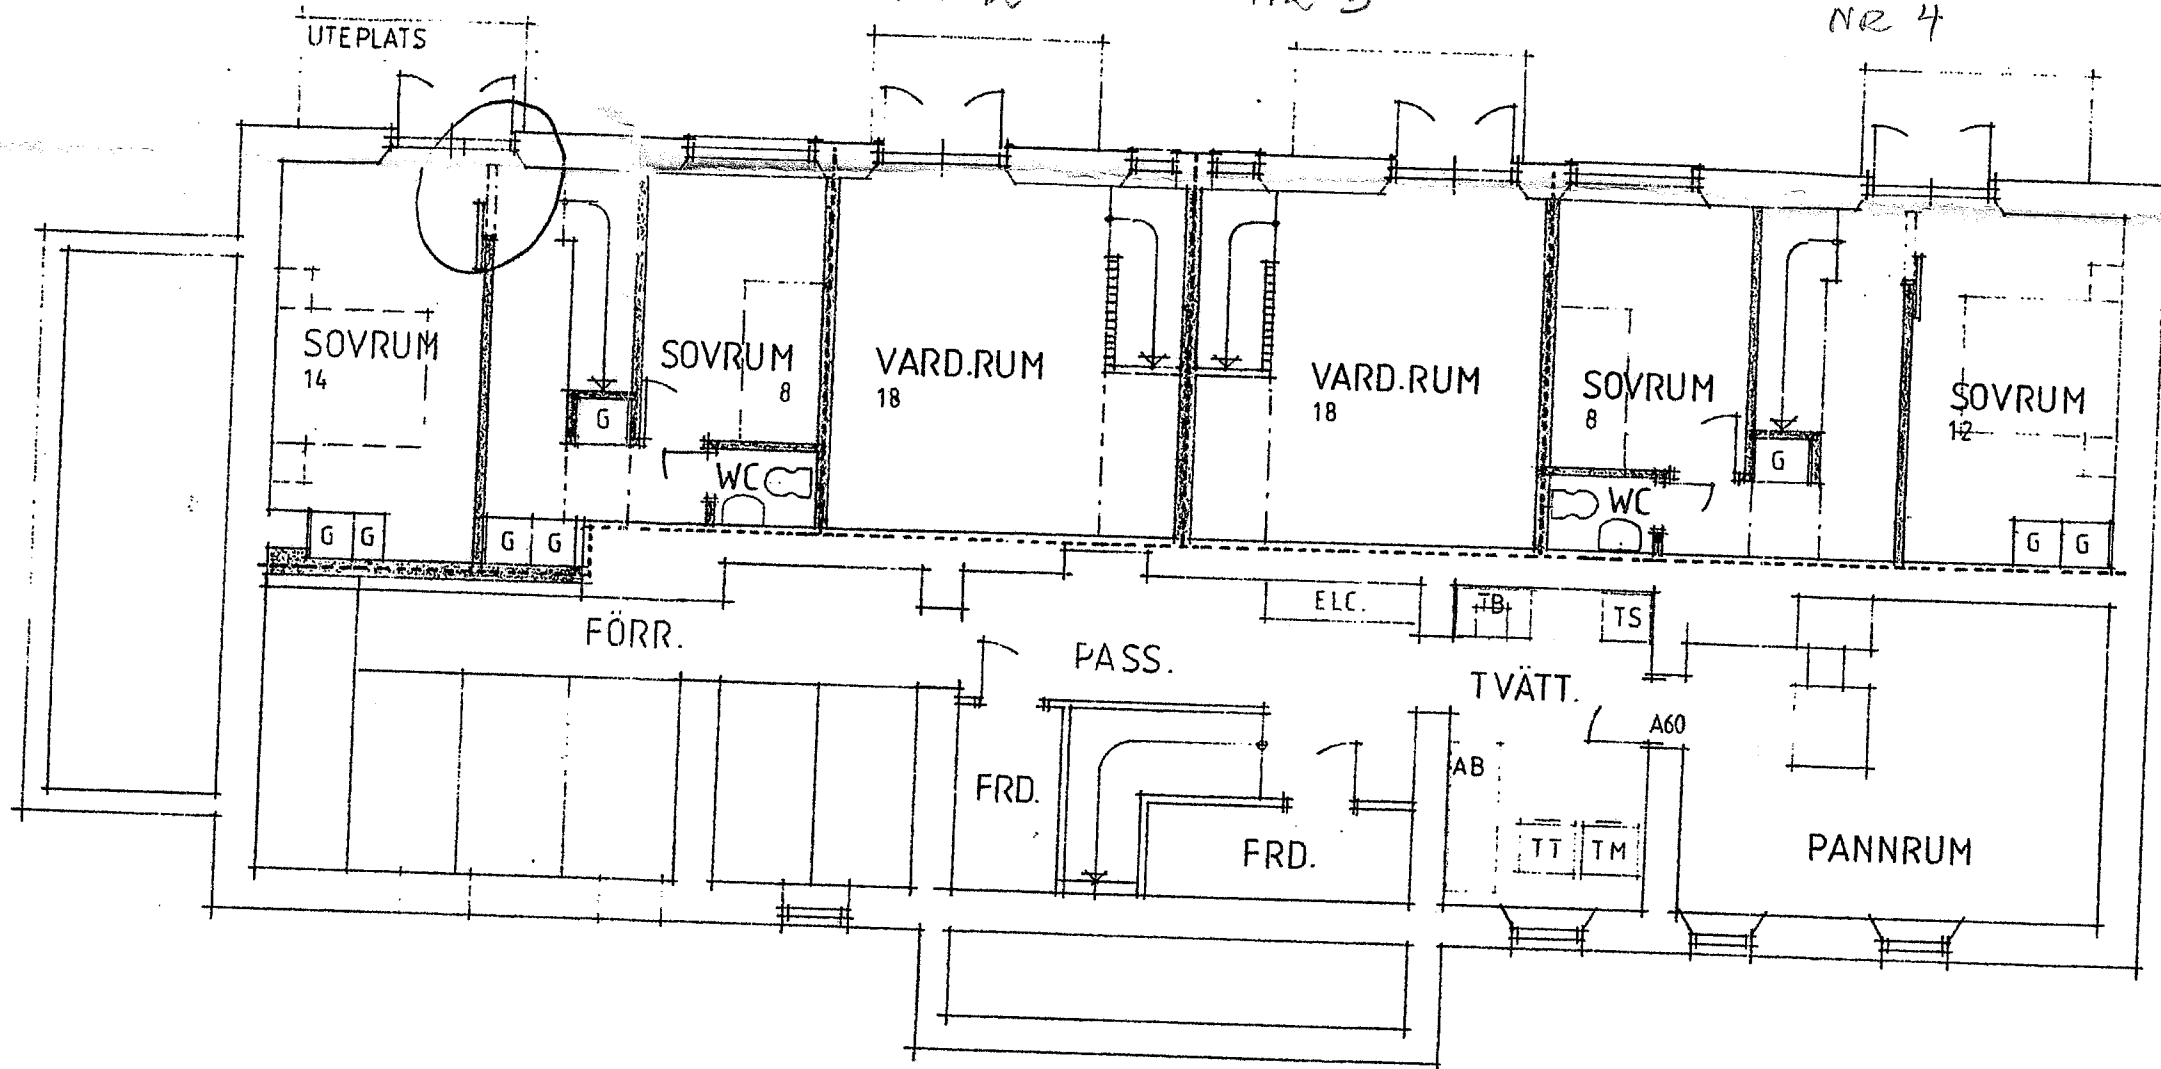

KÄLLARPLAN