


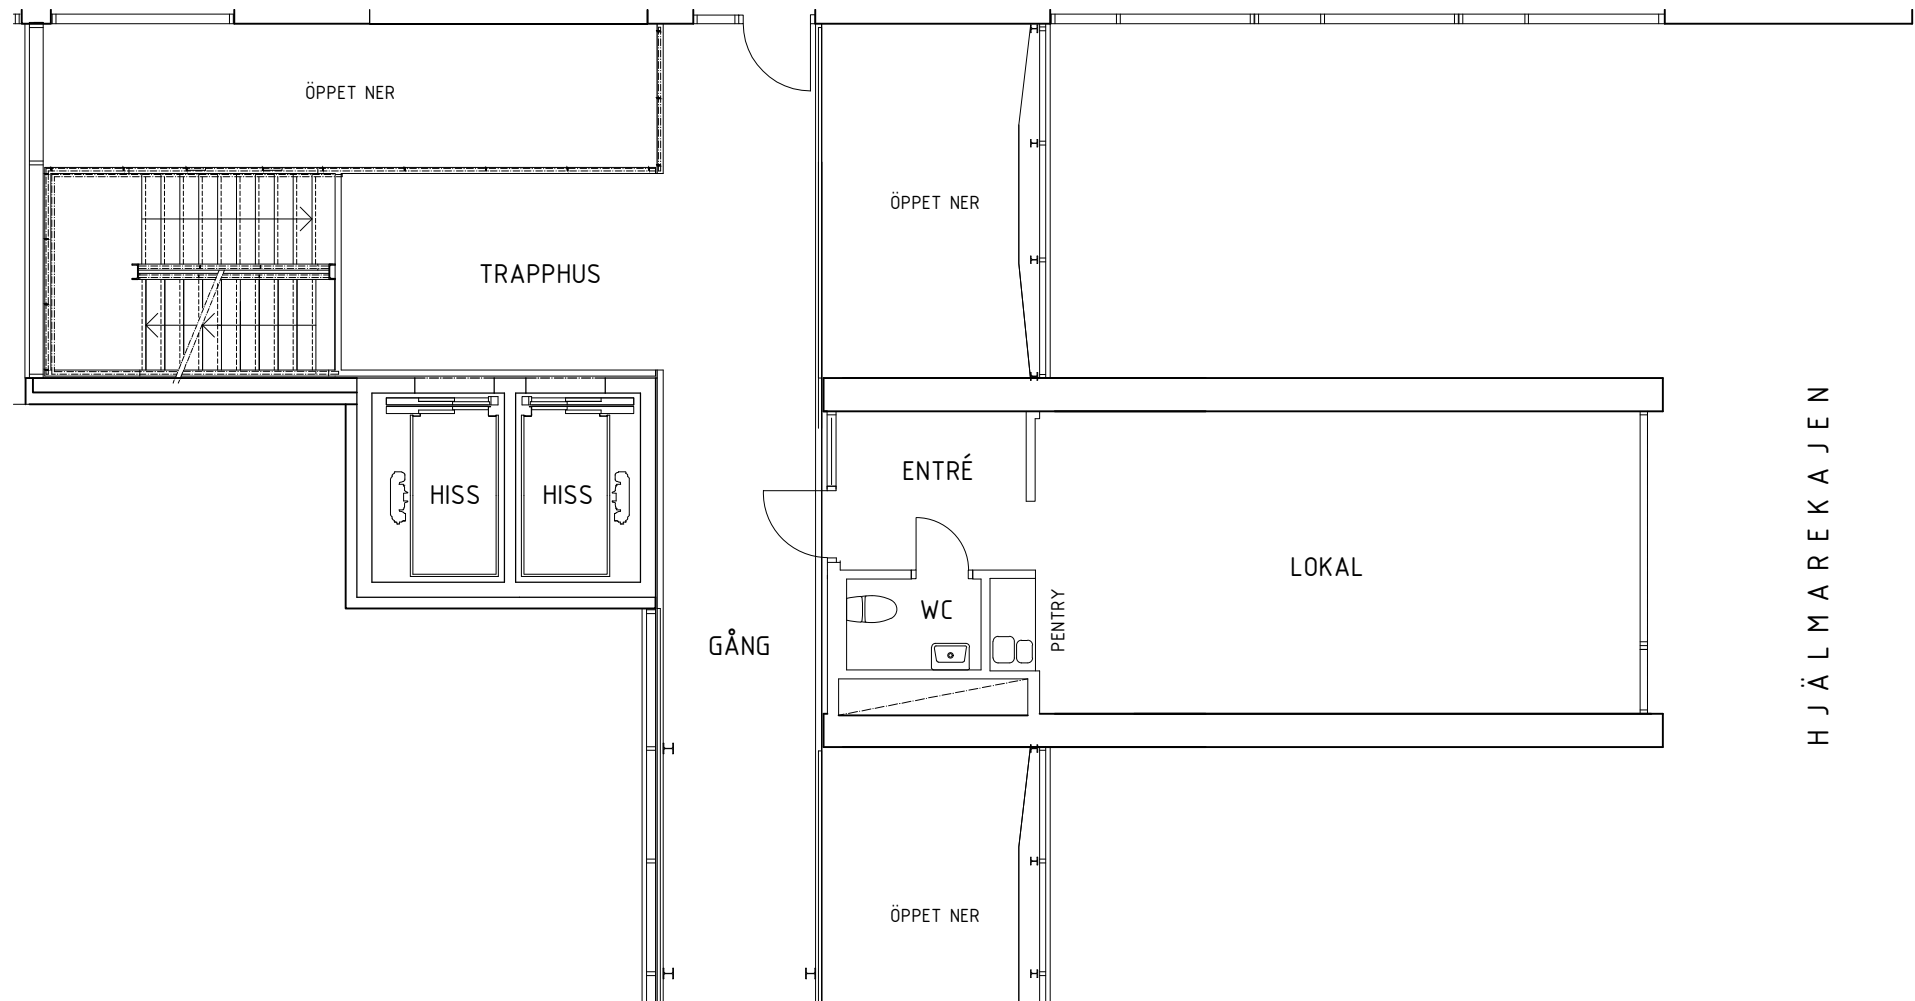

SCYLLA 2
NORDENSKIÖLDGATAN 8, MALMÖ
PLAN 4
20250206, SKALA 1:100 (A4)

0 1 5m
SKALA 1:100