


Jungmannen

PLAN Entré
Lokalytor LOA



skala 1:200/A3

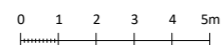

Jungmannen



PLAN 2
Lokalytor LOA

skala 1:200/A3

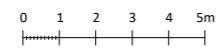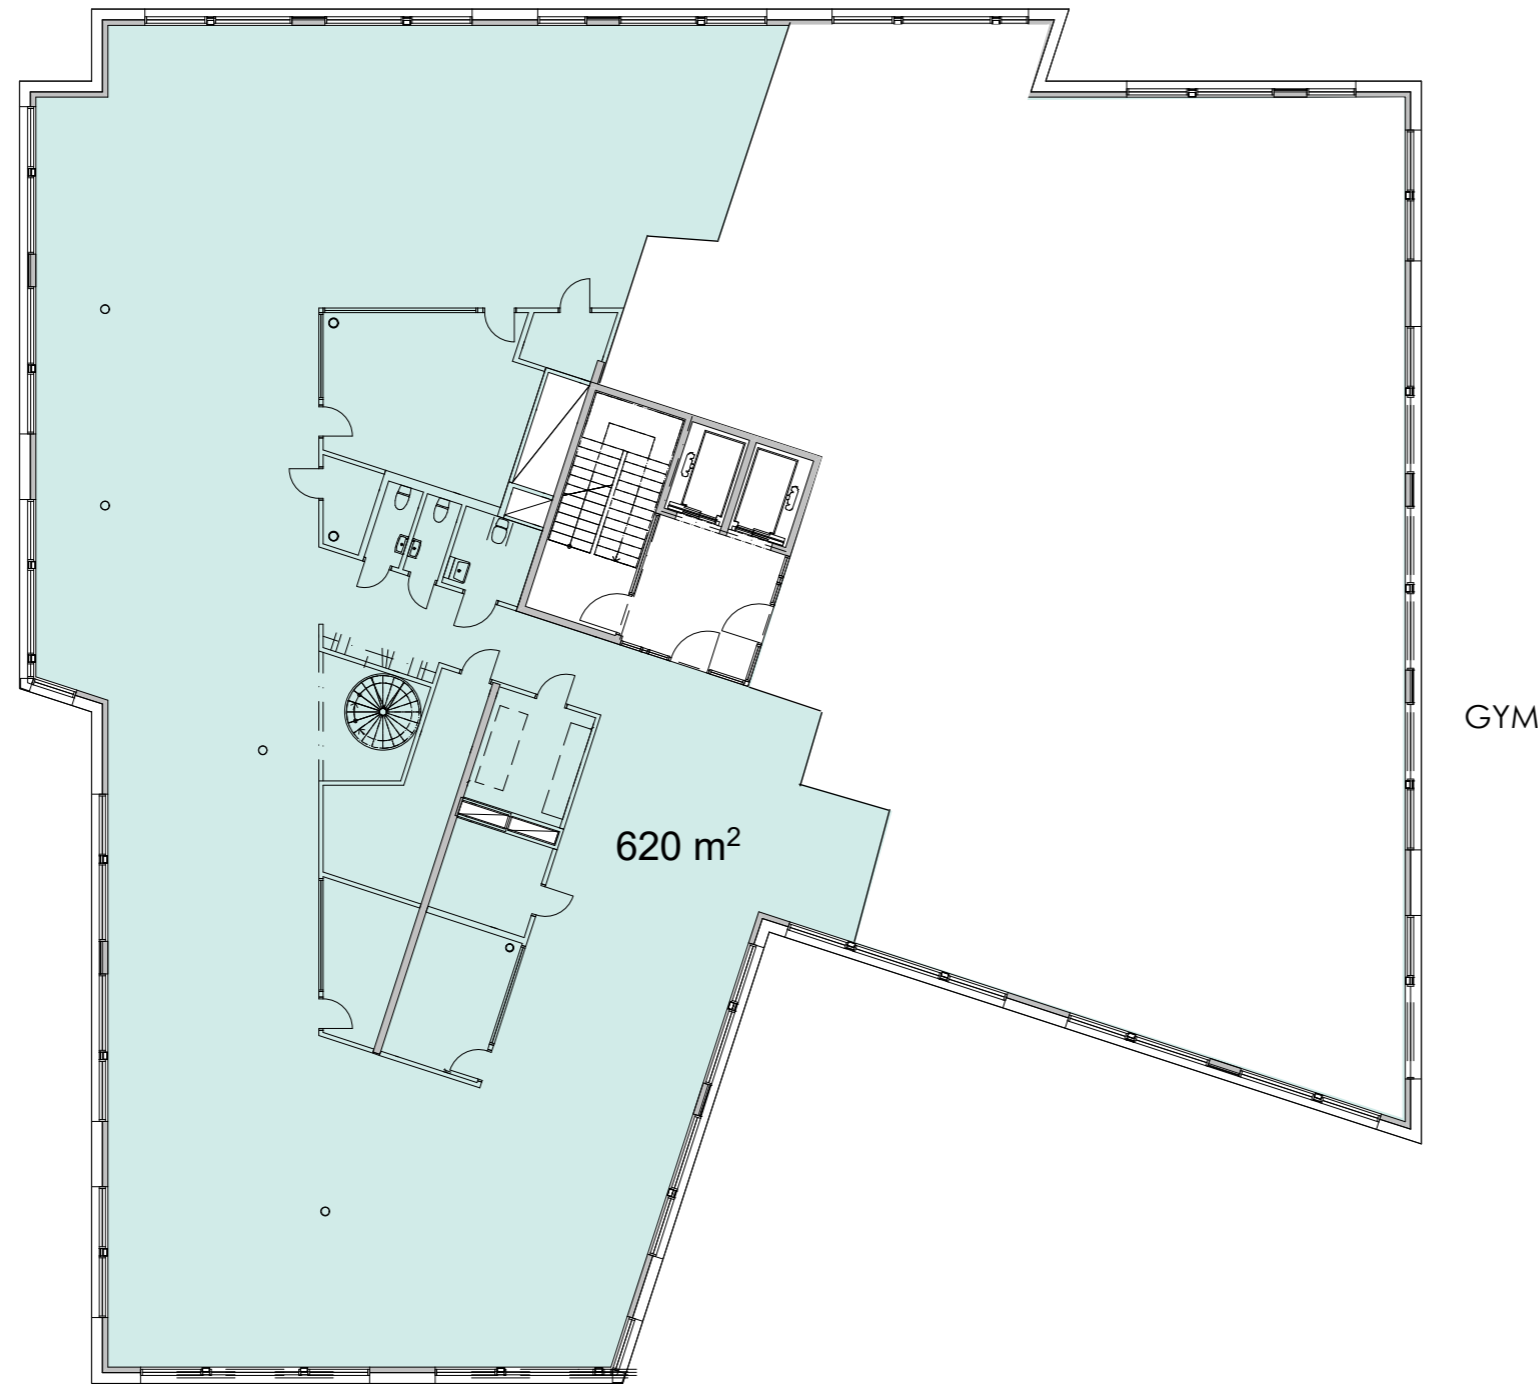

PLAN 3
Lokalytor LOA

skala 1:200/A3

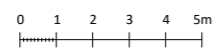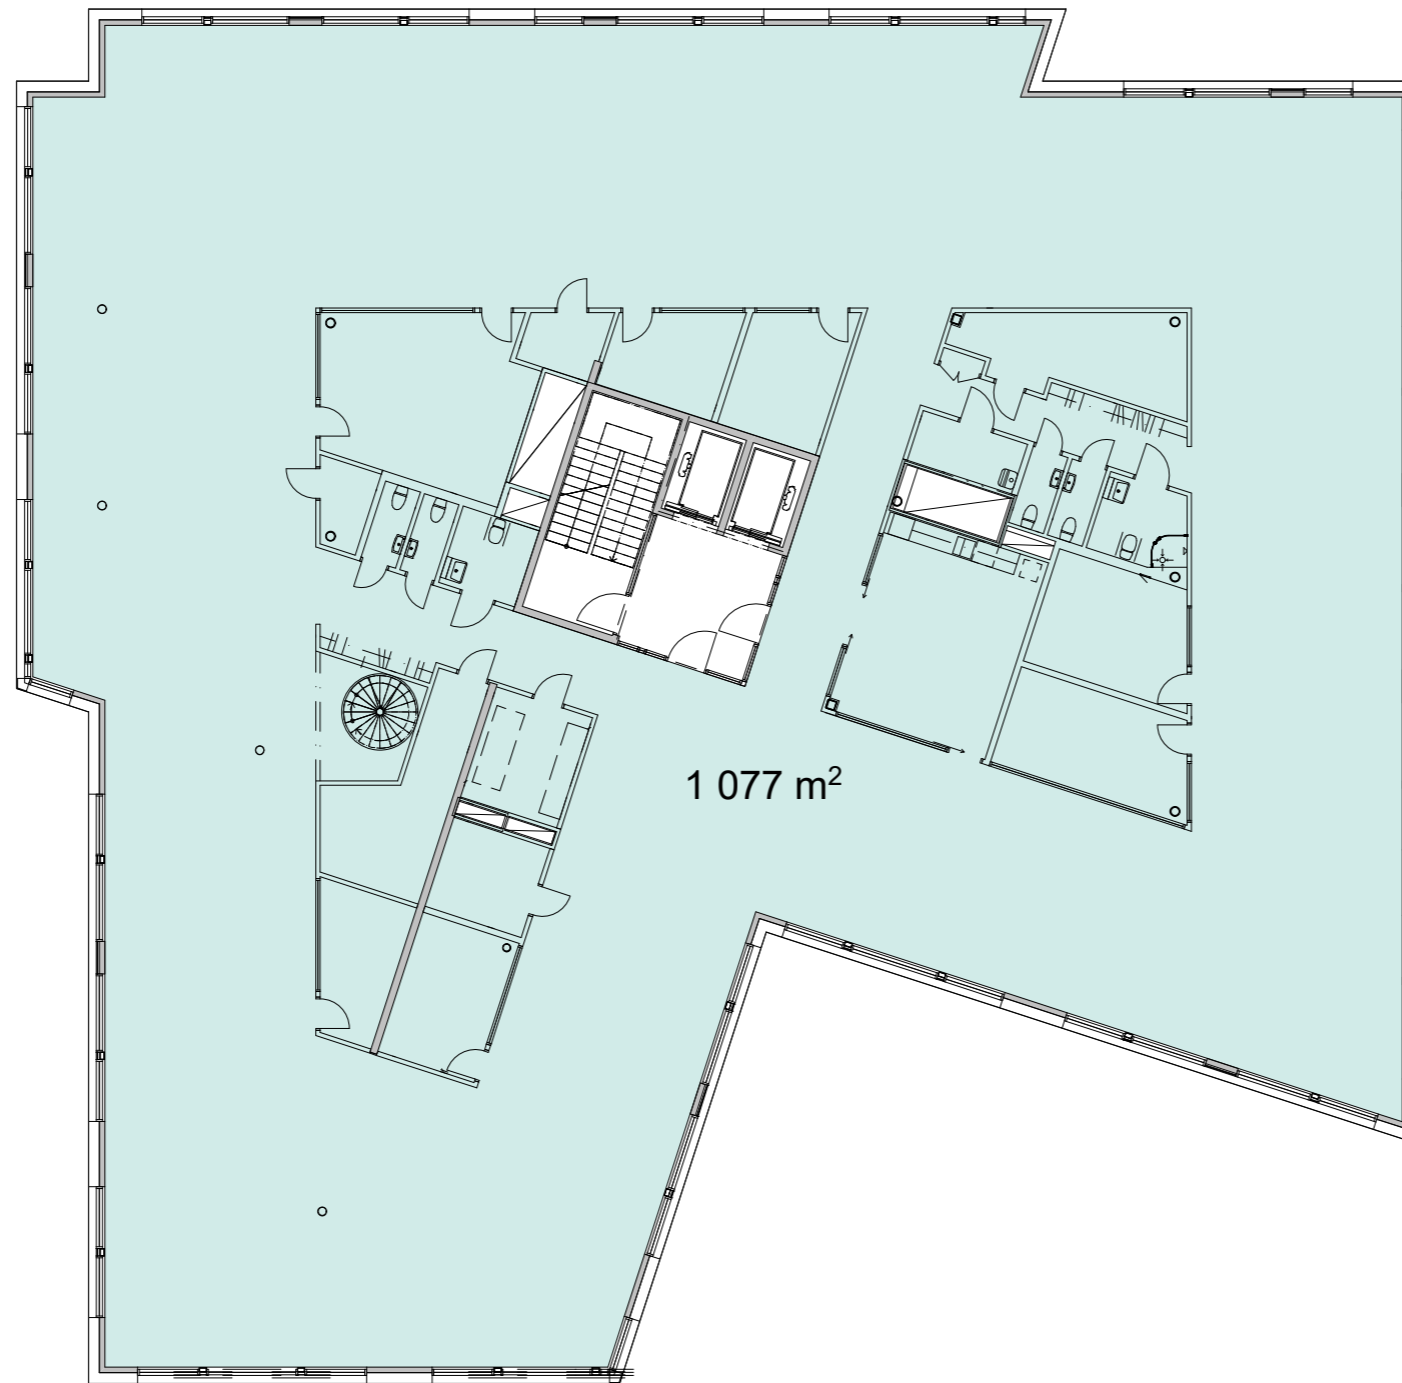

PLAN 4
Lokalytor LOA

skala 1:200/A3

