


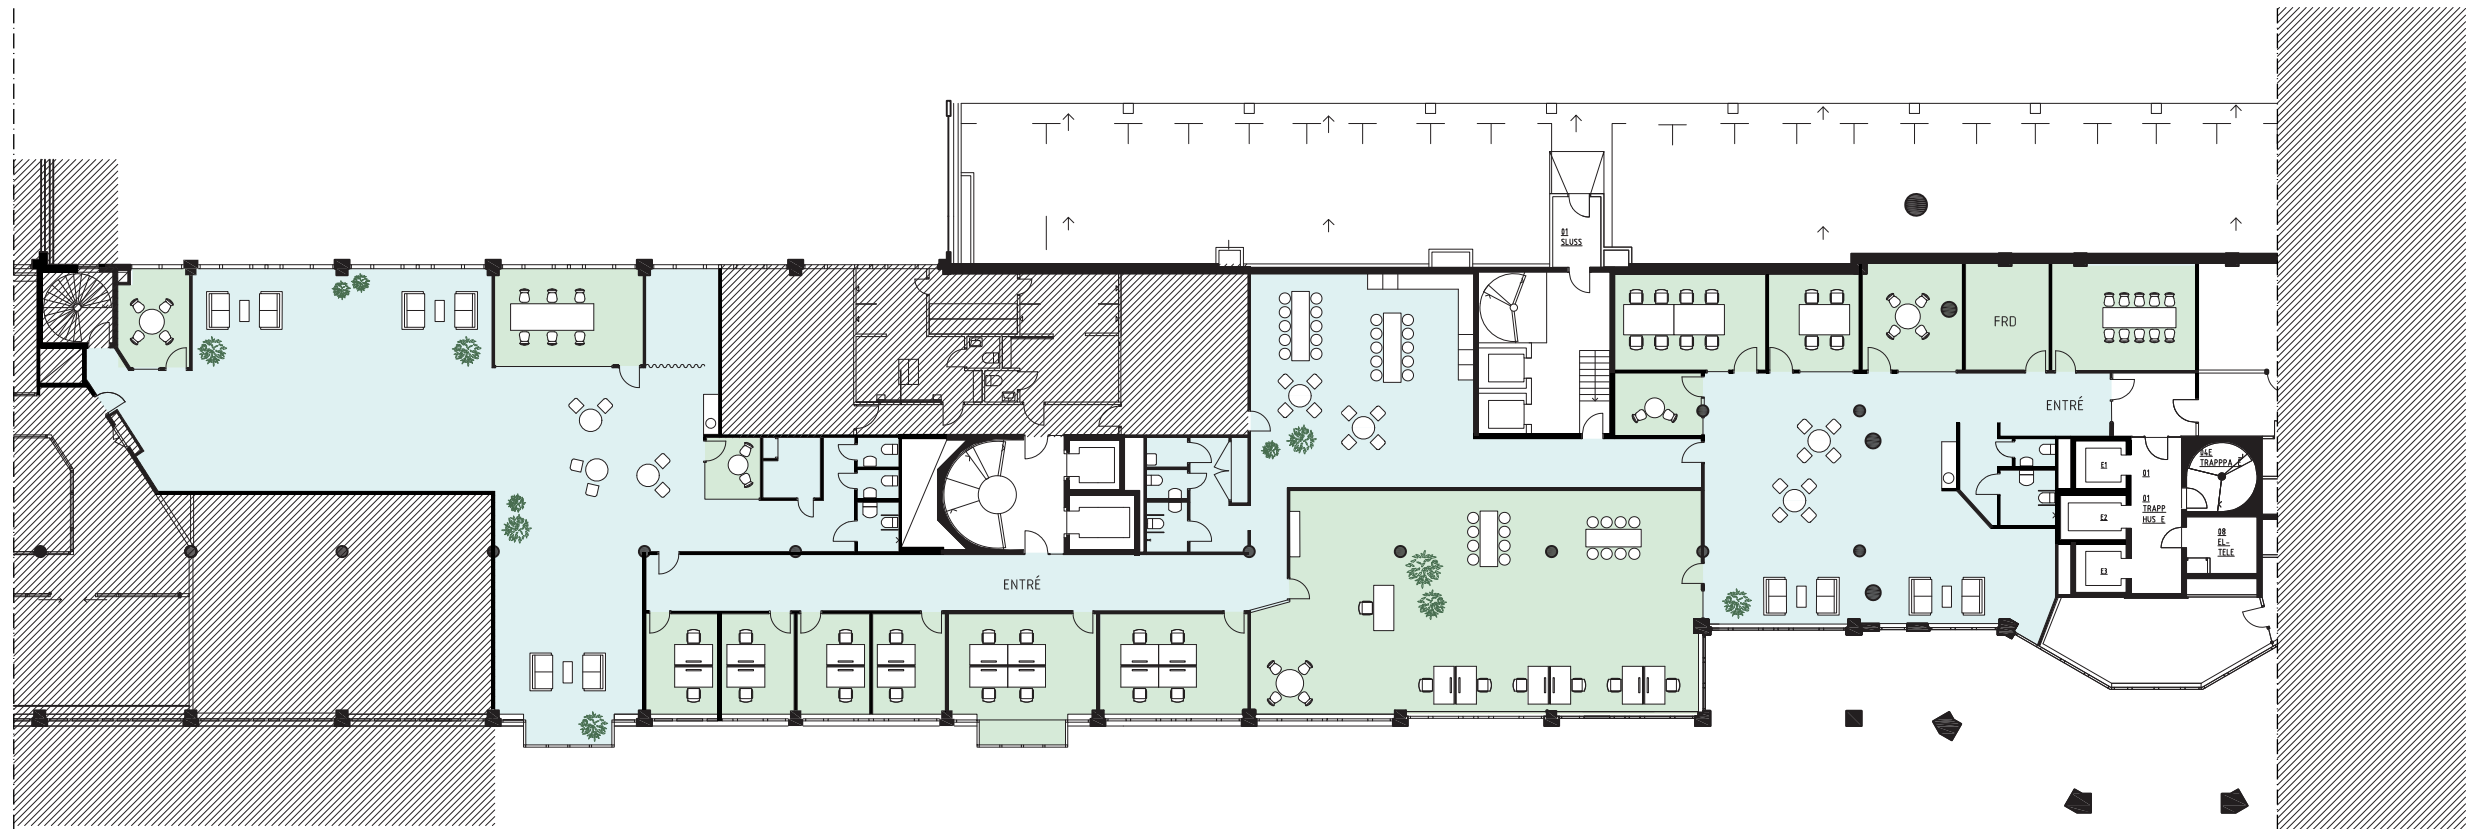

LOA: CA 984 KVM

HUS 06, NACKA STRAND
PLAN 4


SKALA 1:300 (A3)



APPELL arkitektkontor

2023-02-17

tam
GROUP

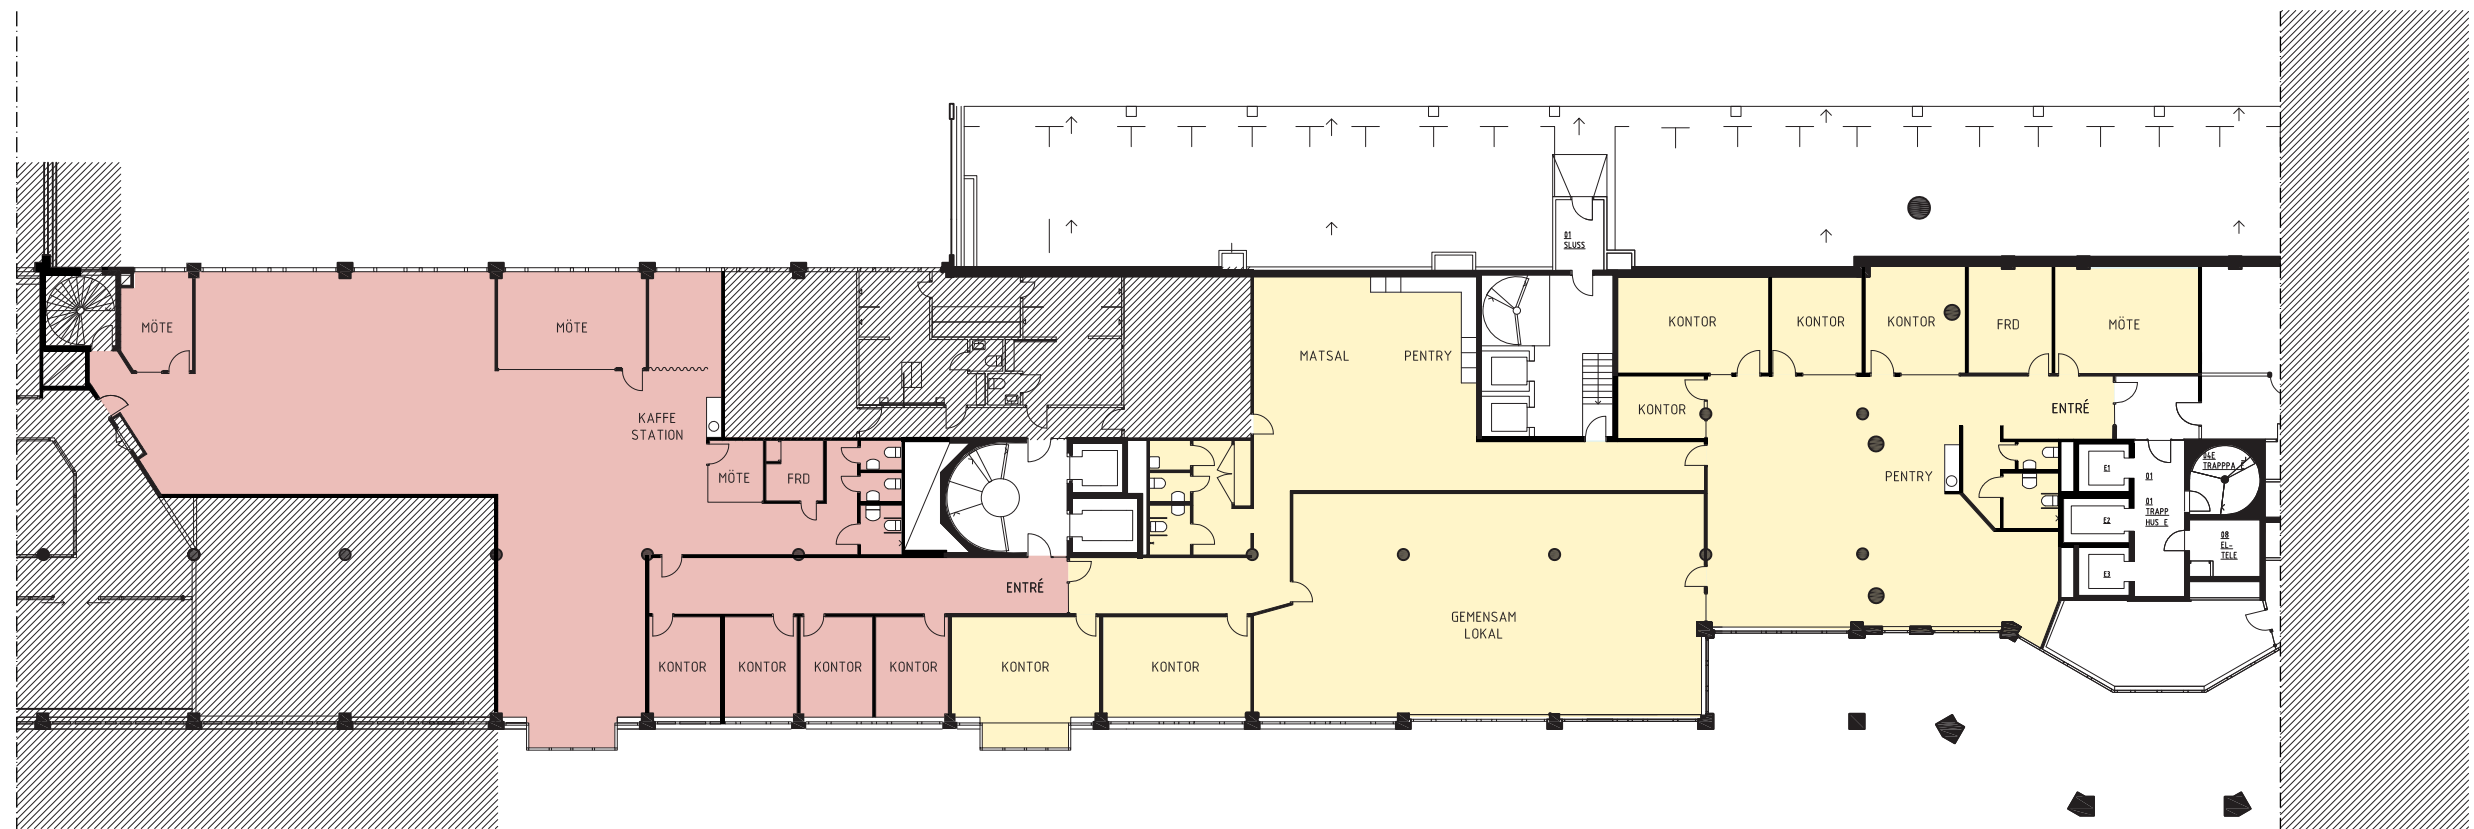

HUS 06, NACKA STRAND
PLAN 4, HG-SKISS

SKALA 1:300 (A3)

0 m 15

APPELL arkitektkontor

2023-02-17

LOA: CA 394 KVM

LOA: CA 590 KVM

tam
GROUP