


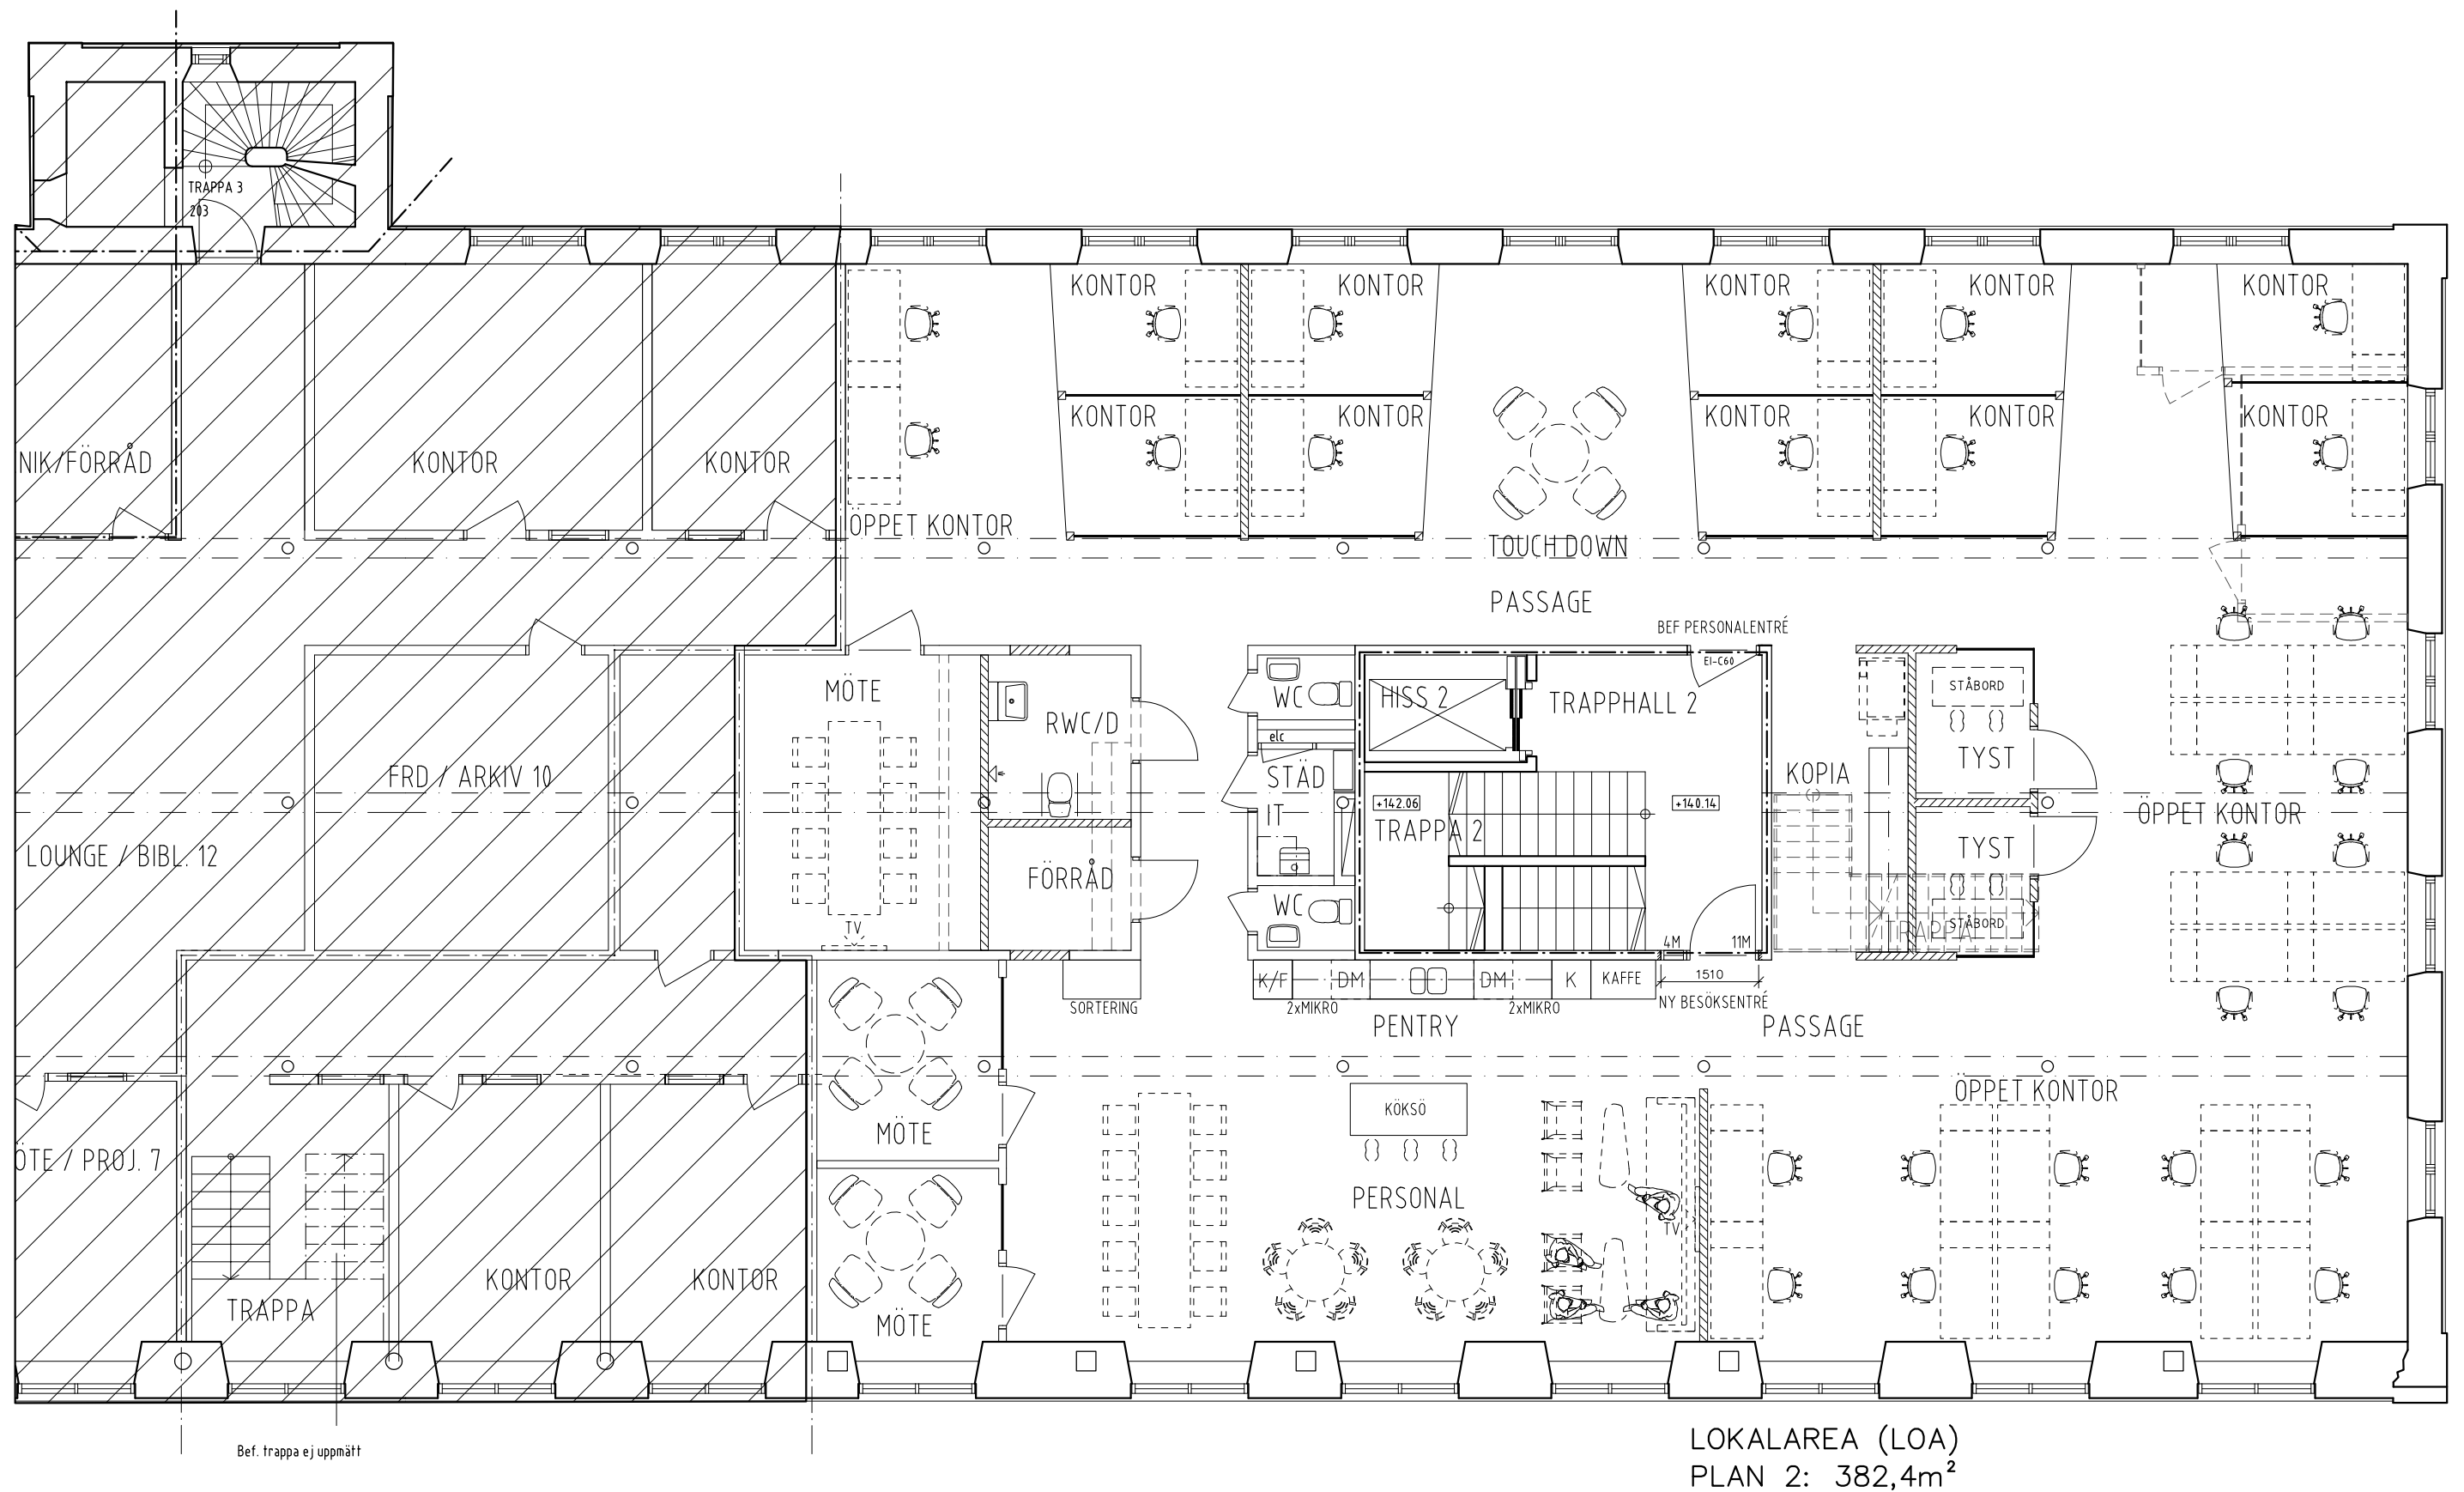

SKALA 1:100 | A3

IDESSKISS

ASTER 7, HUS D, IDÉSKISS, KONTORSLOKAL

DEL AV PLAN 2