


Kv. Årsta 72:3, Hus 1  
Fyrislund, Upsala  
Plan BV.

Inplaceringsskiss

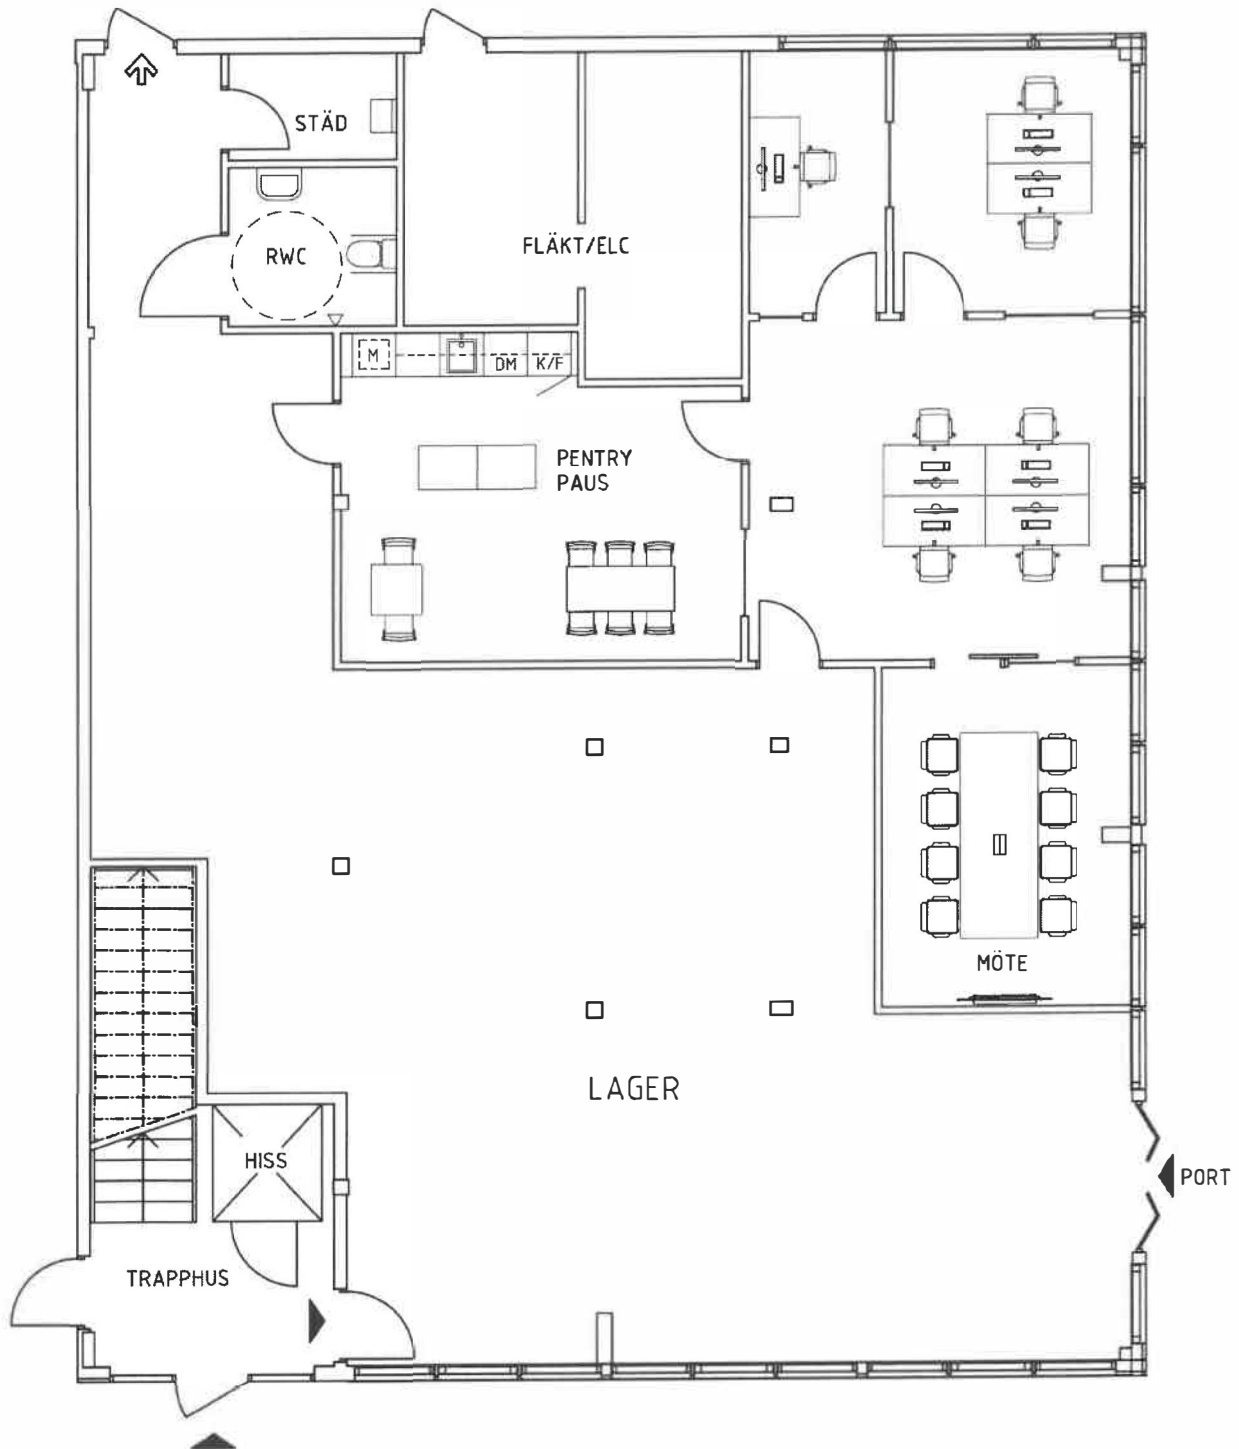

Skala 1:100 (A4)  
0 1 2 3 4 5 m