




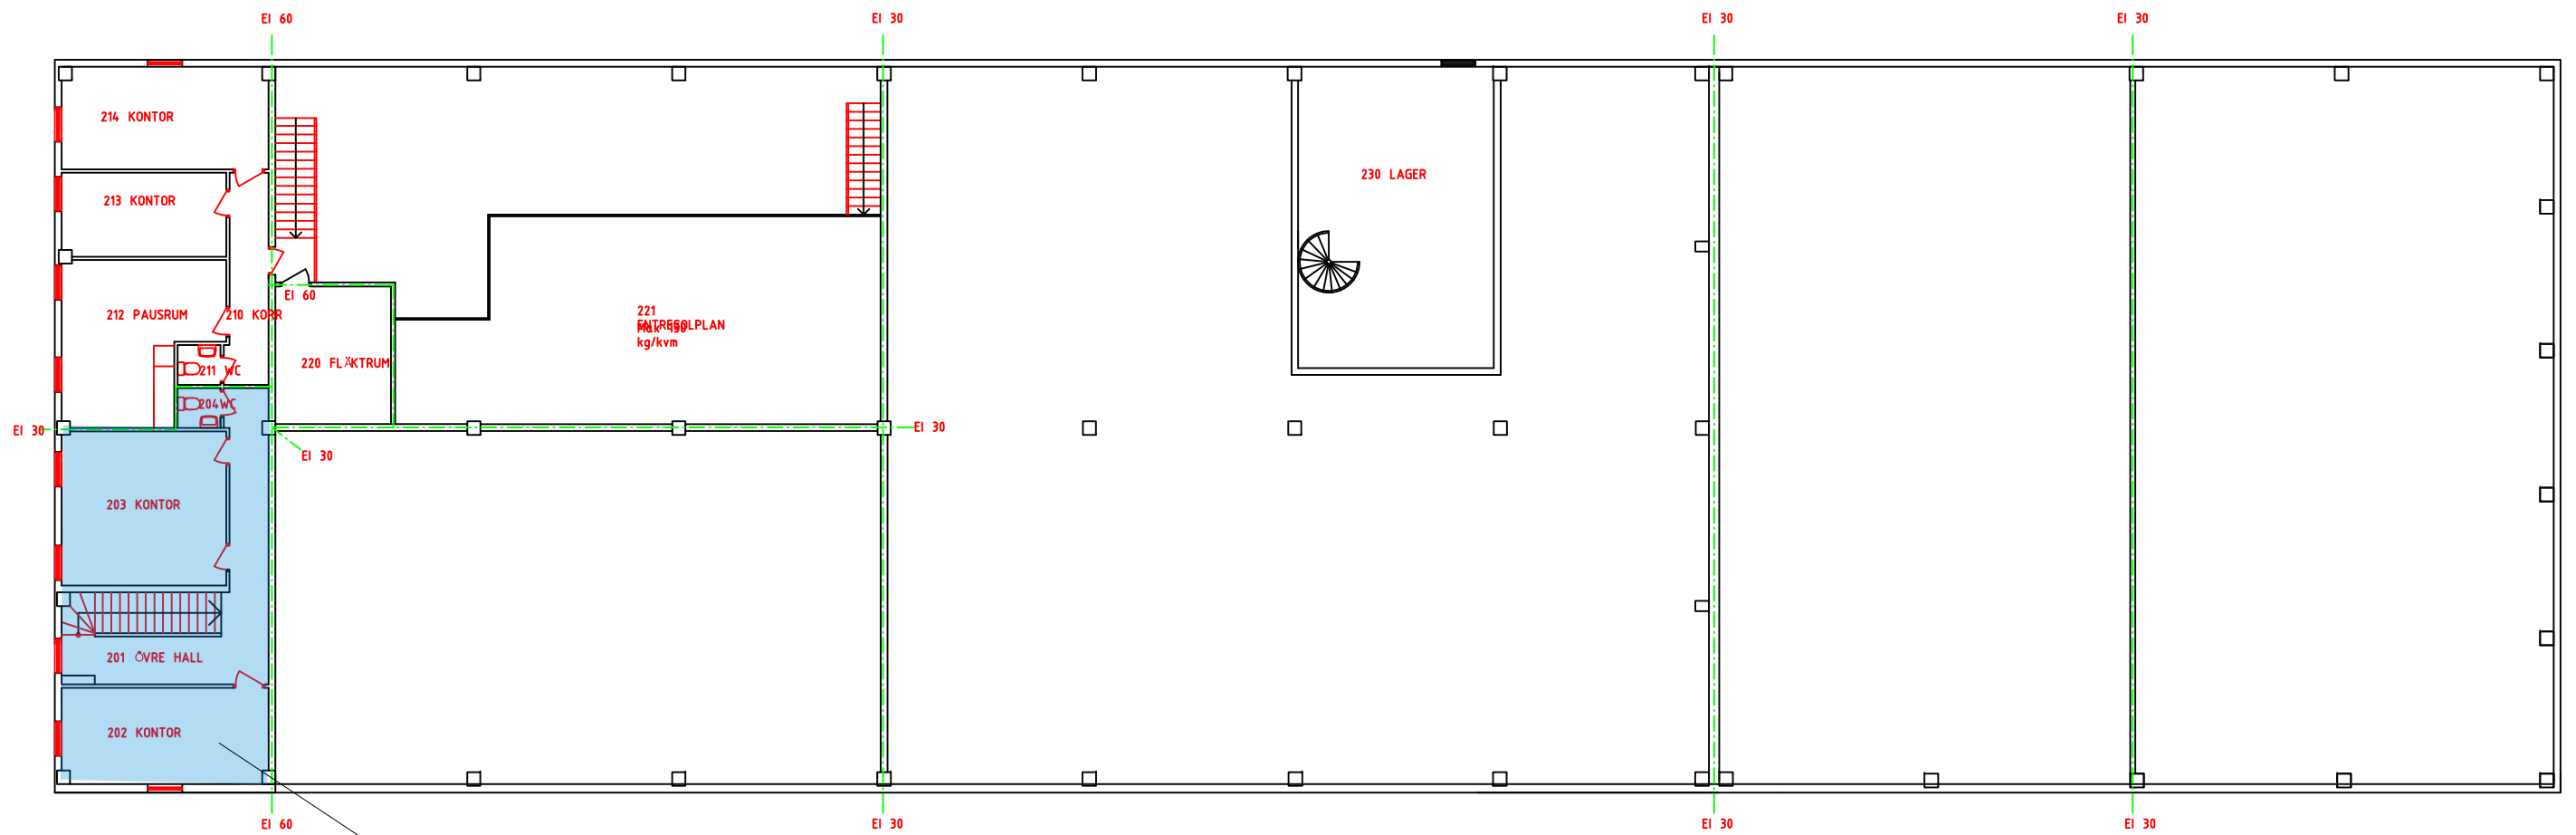

Unit 4 - 370 kvm

PLAN 2 1:200