



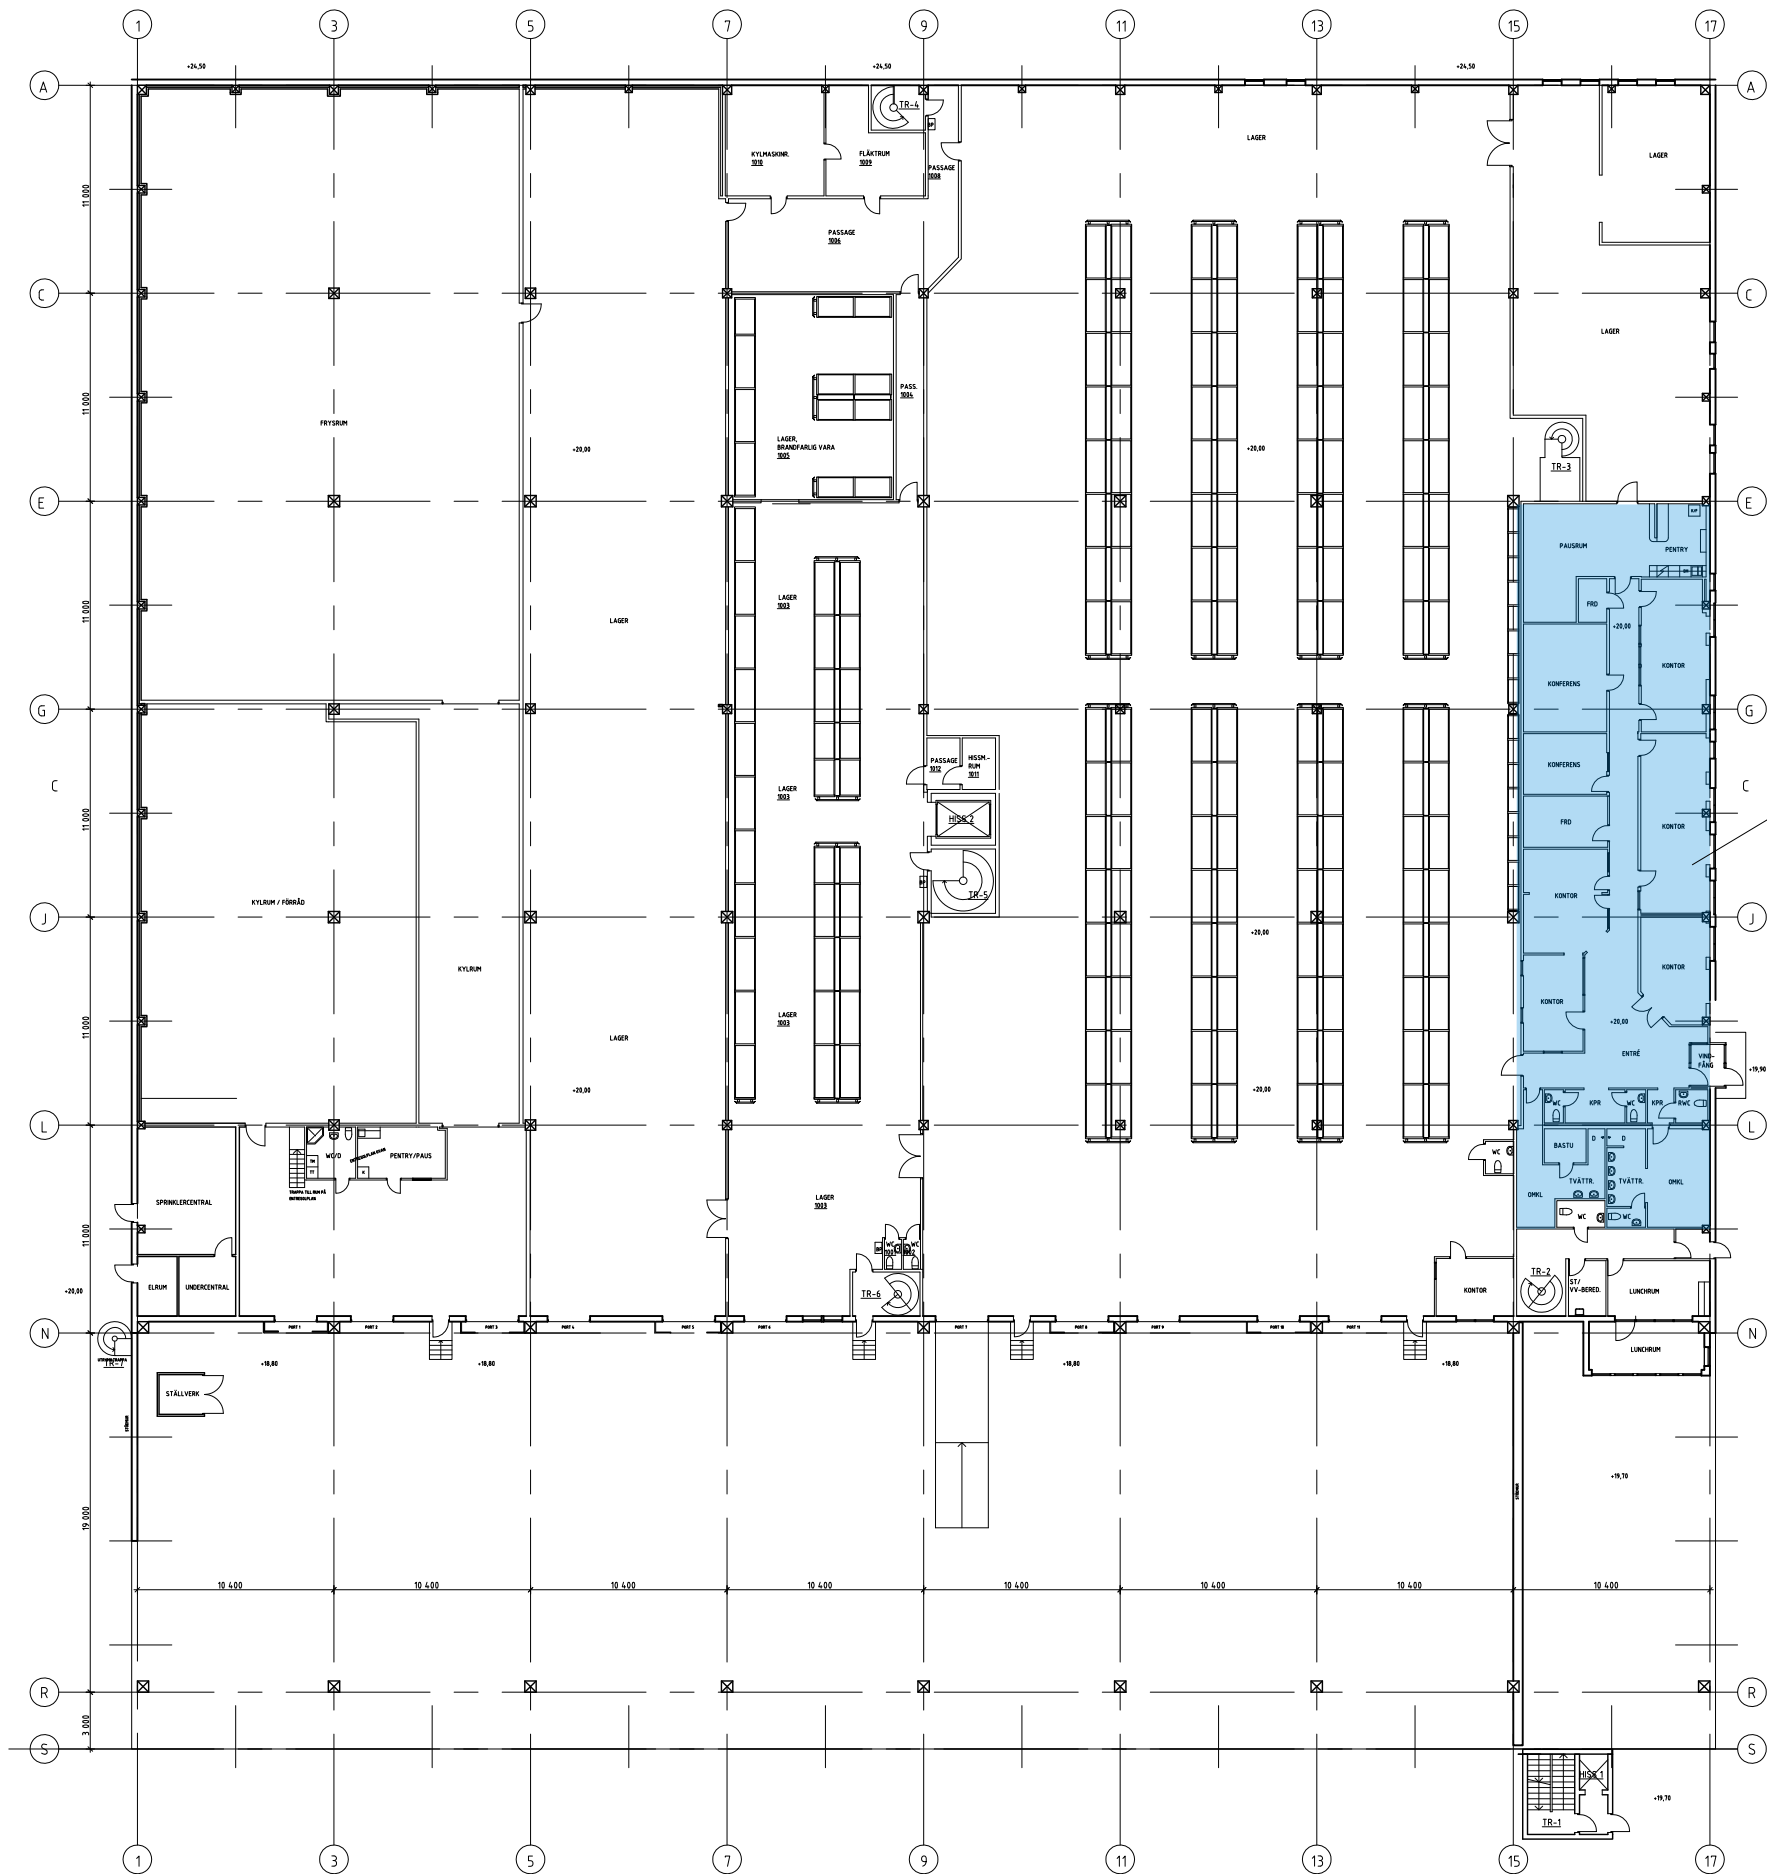

Plan 1

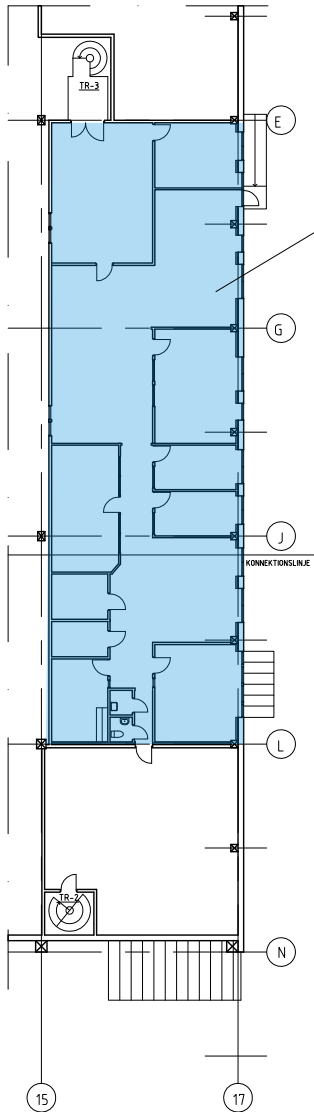


Plan 1,5

DATAVÄGEN 25, PLAN 1 & 1,5

Befintligt utseende

Skala 1:400 (A3)

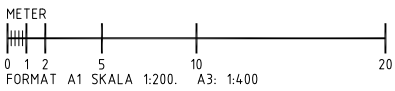

KROOK & TJÄDER

2020-09-18

Ansvarig: PK

Projektnr: 20 20.169